


RANCHO SAN RAMON
 A - HARRISON'S ADDITION M.B. 1-25

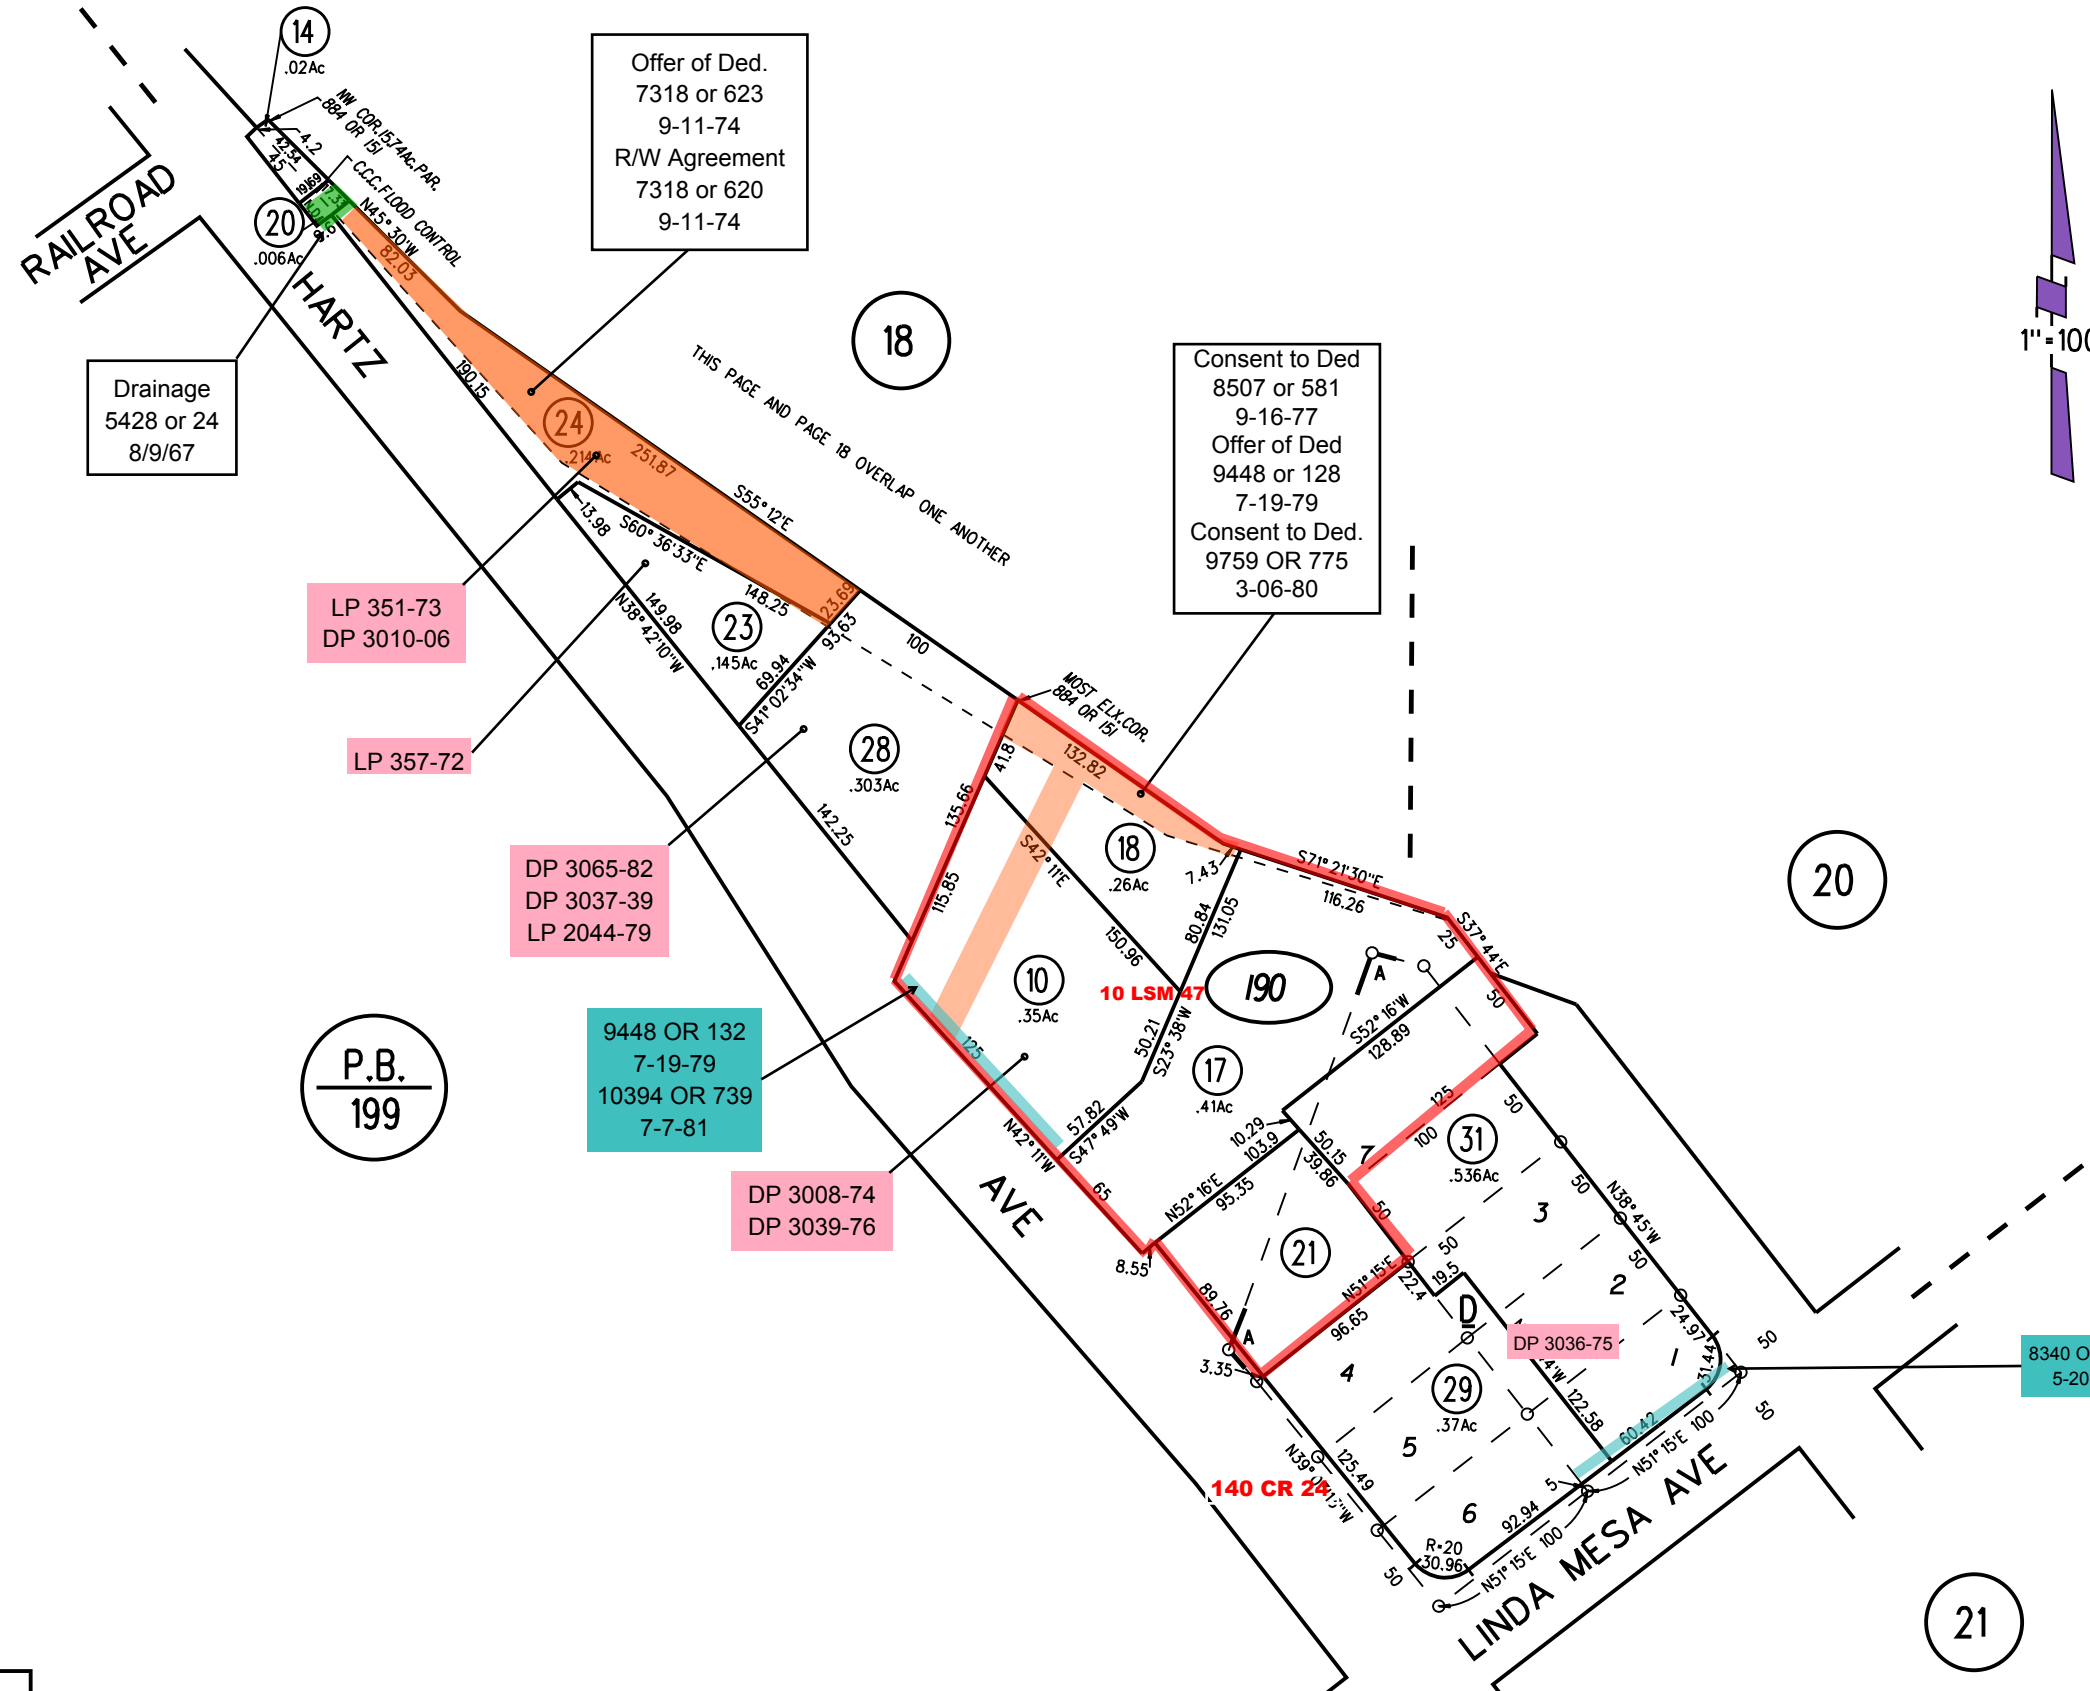

Drainage
 5428 or 24
 8/9/67

Offer of Ded.
 7318 or 623
 9-11-74
 R/W Agreement
 7318 or 620
 9-11-74

Consent to Ded
 8507 or 581
 9-16-77
 Offer of Ded
 9448 or 128
 7-19-79
 Consent to Ded.
 9759 OR 775
 3-06-80

LP 351-73
 DP 3010-06


LP 357-72

DP 3065-82
 DP 3037-39
 LP 2044-79

P.B.
 199

9448 OR 132
 7-19-79
 10394 OR 739
 7-7-81

DP 3008-74
 DP 3039-76

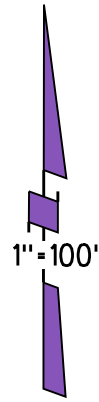

NOTE: THIS MAP WAS PREPARED FOR ASSESSMENT PURPOSES ONLY. NO LIABILITY IS ASSUMED FOR THE ACCURACY OF THE INFORMATION DELINEATED HEREON. ASSESSOR'S PARCELS MAY NOT COMPLY WITH LOCAL LOT SPLIT OR BUILDING SITE ORDINANCES.