
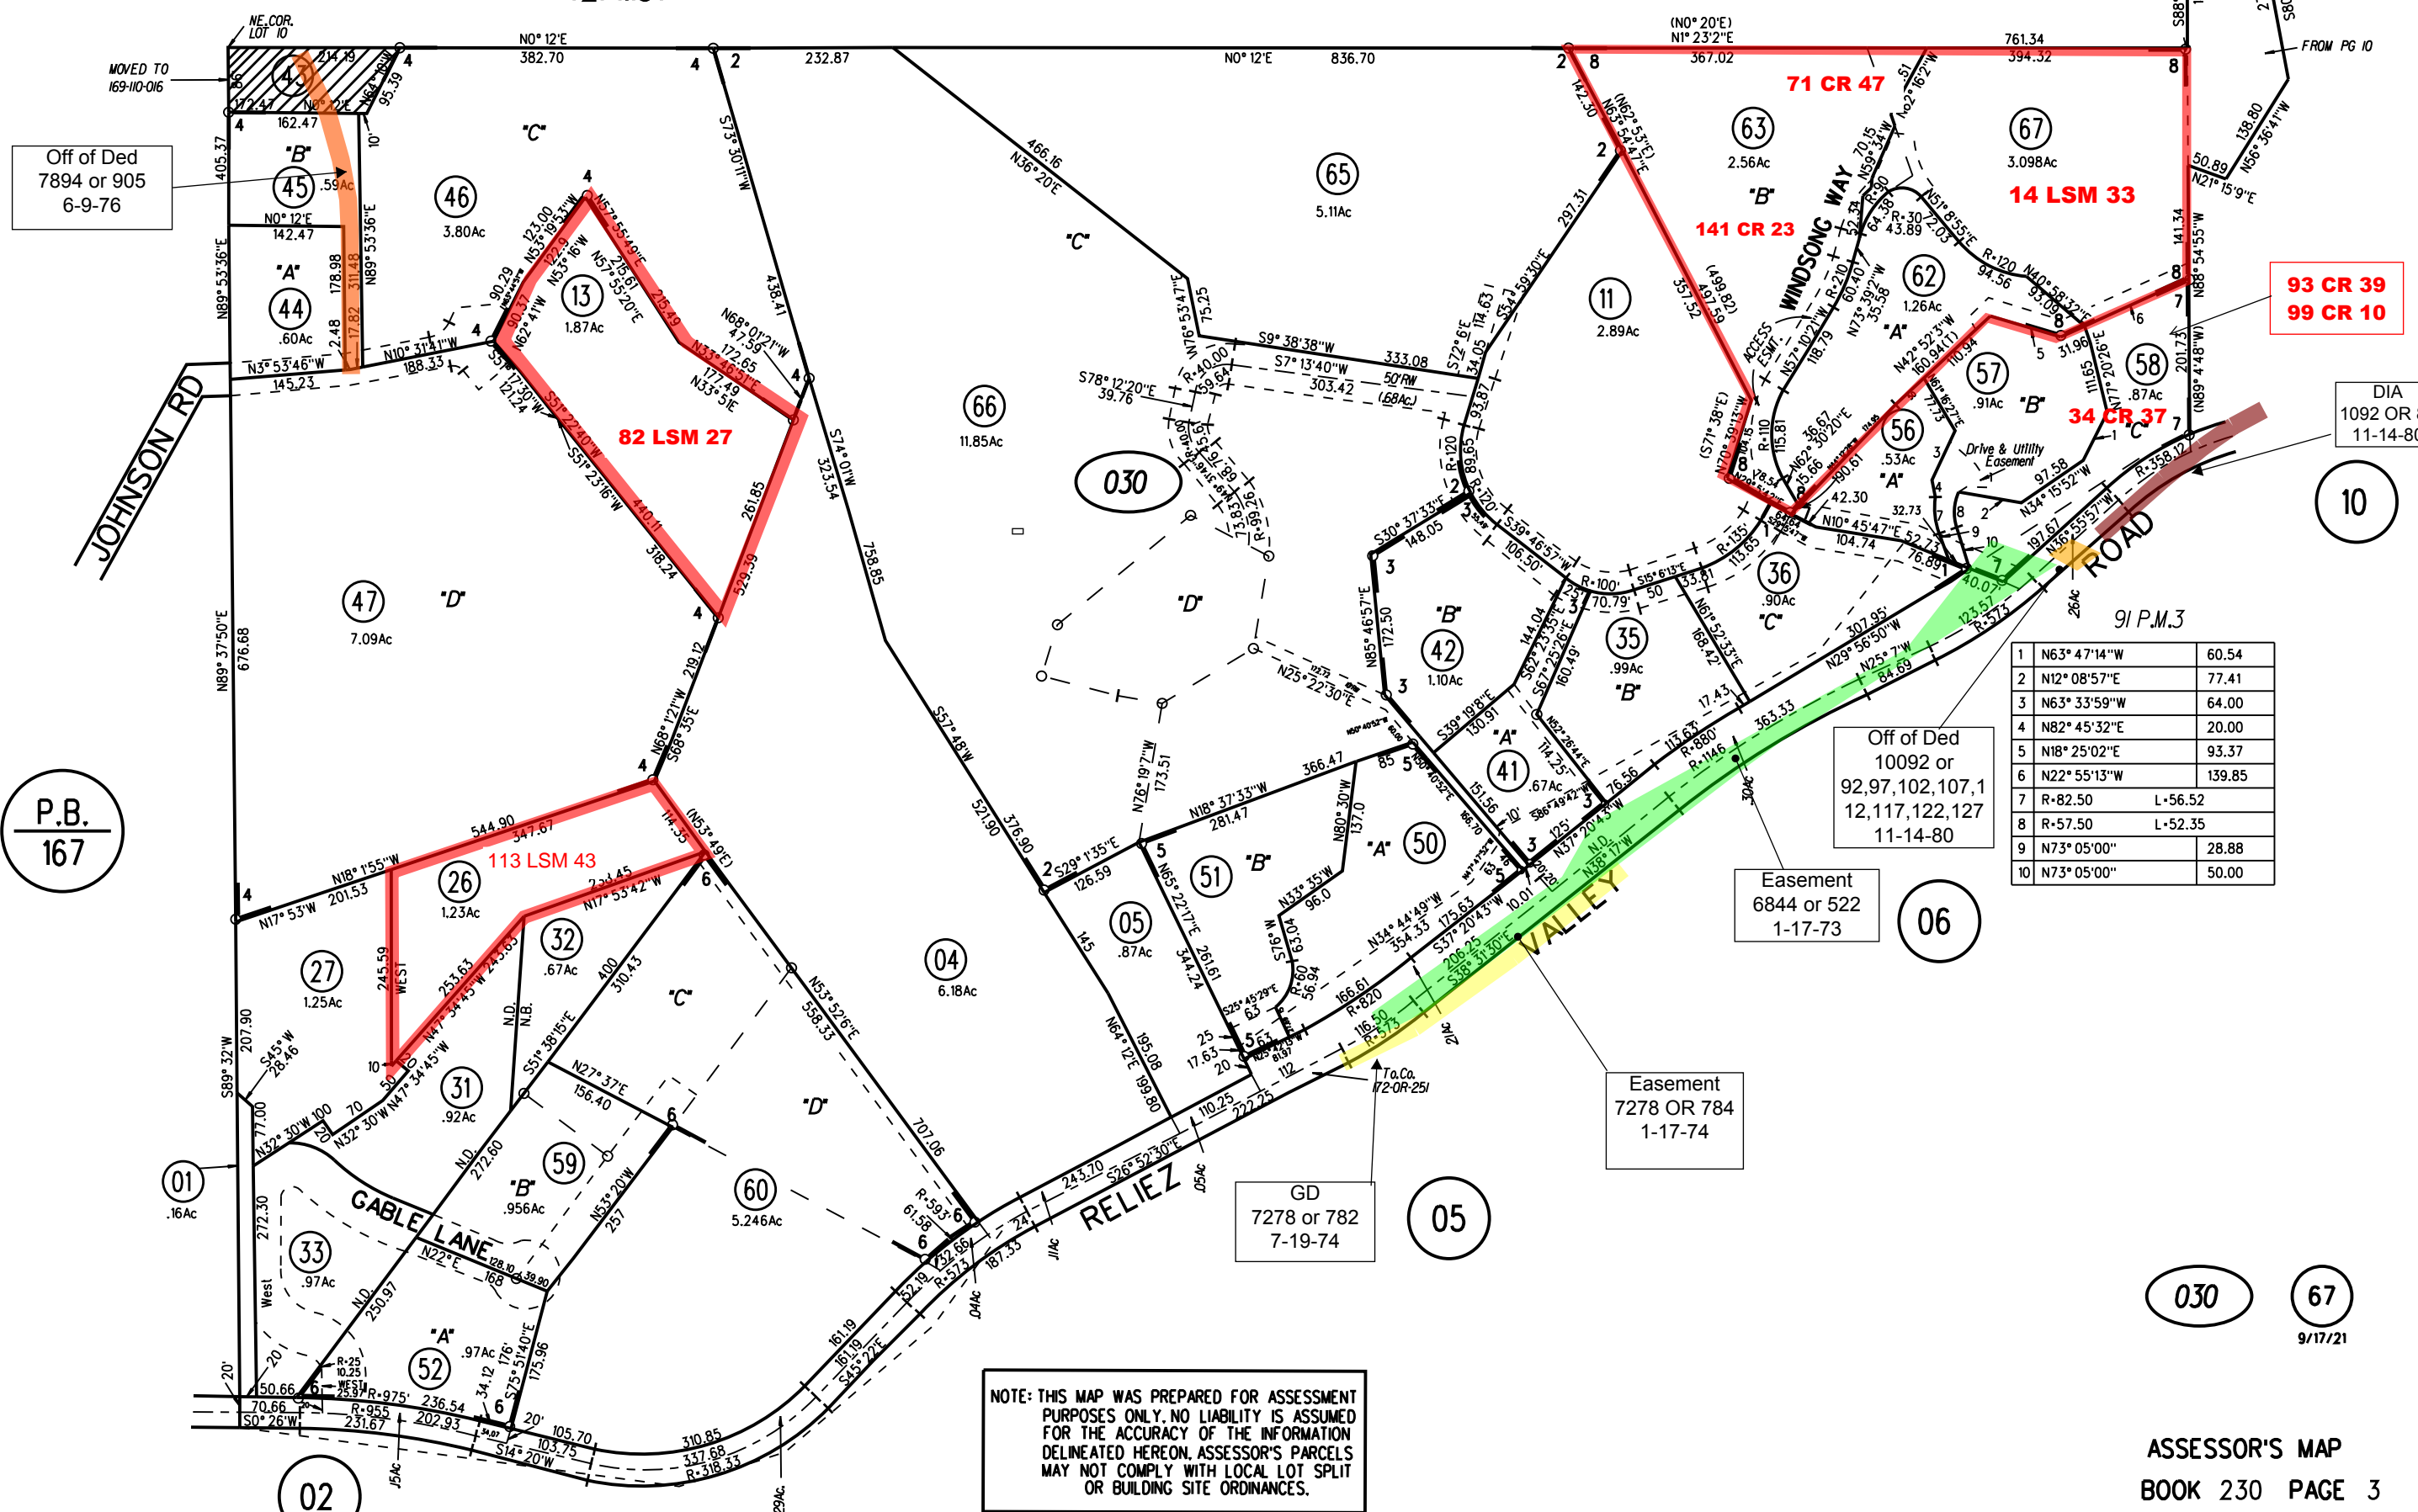


POR LOT 10 SUBDN SRN RANCHO CANADA DEL HAMBRE Y LAS BOLSAS

- 1- 23PM23 8/9/72 4- 45PM7 5/14/76 7- 91PM3 11/14/80
- 2- 34PM14 6/13/74 5- 61LSM40 2/15/76 8- 147PM32 7/16/90
- 3- 42PM31 1/22/76 6- 90PM23 10/23/80

P.B.
169

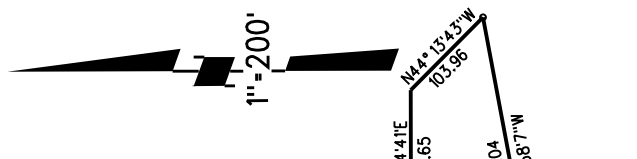

Off of Ded
7894 or 905
6-9-76

93 CR 39
99 CR 10

DIA
1092 OR 86
11-14-80

Off of Ded
10092 or
92,97,102,107,1
12,117,122,127
11-14-80

Easement
6844 or 522
1-17-73

Easement
7278 OR 784
1-17-74

GD
7278 or 782
7-19-74

1	N63° 47'14"W	60.54
2	N12° 08'57"E	77.41
3	N63° 33'59"W	64.00
4	N82° 45'32"E	20.00
5	N18° 25'02"E	93.37
6	N22° 55'13"W	139.85
7	R-82.50	L-56.52
8	R-57.50	L-52.35
9	N73° 05'00"	28.88
10	N73° 05'00"	50.00

NOTE: THIS MAP WAS PREPARED FOR ASSESSMENT PURPOSES ONLY. NO LIABILITY IS ASSUMED FOR THE ACCURACY OF THE INFORMATION DELINEATED HEREON. ASSESSOR'S PARCELS MAY NOT COMPLY WITH LOCAL LOT SPLIT OR BUILDING SITE ORDINANCES.