



A- POR. LAFAYETTE VALLEY ESTATES NO. 2 M.B. 44-14.16  
 B- POR. LAFAYETTE VALLEY ESTATES NO. 4 M.B. 48-49  
 C- TRACT 2016 (LAFAYETTE VALLEY ESTATES NO. 5) M.B.54-18  
 D- POR. TRACT 2046 M.B. 55-21.24  
 RANCHO LAGUNA DE LOS PALOS COLORADOS

1- RECORD OF SURVEY 48 L.S.M.18 6-1-67  
 2- 26L.S.M.20 2-26-64

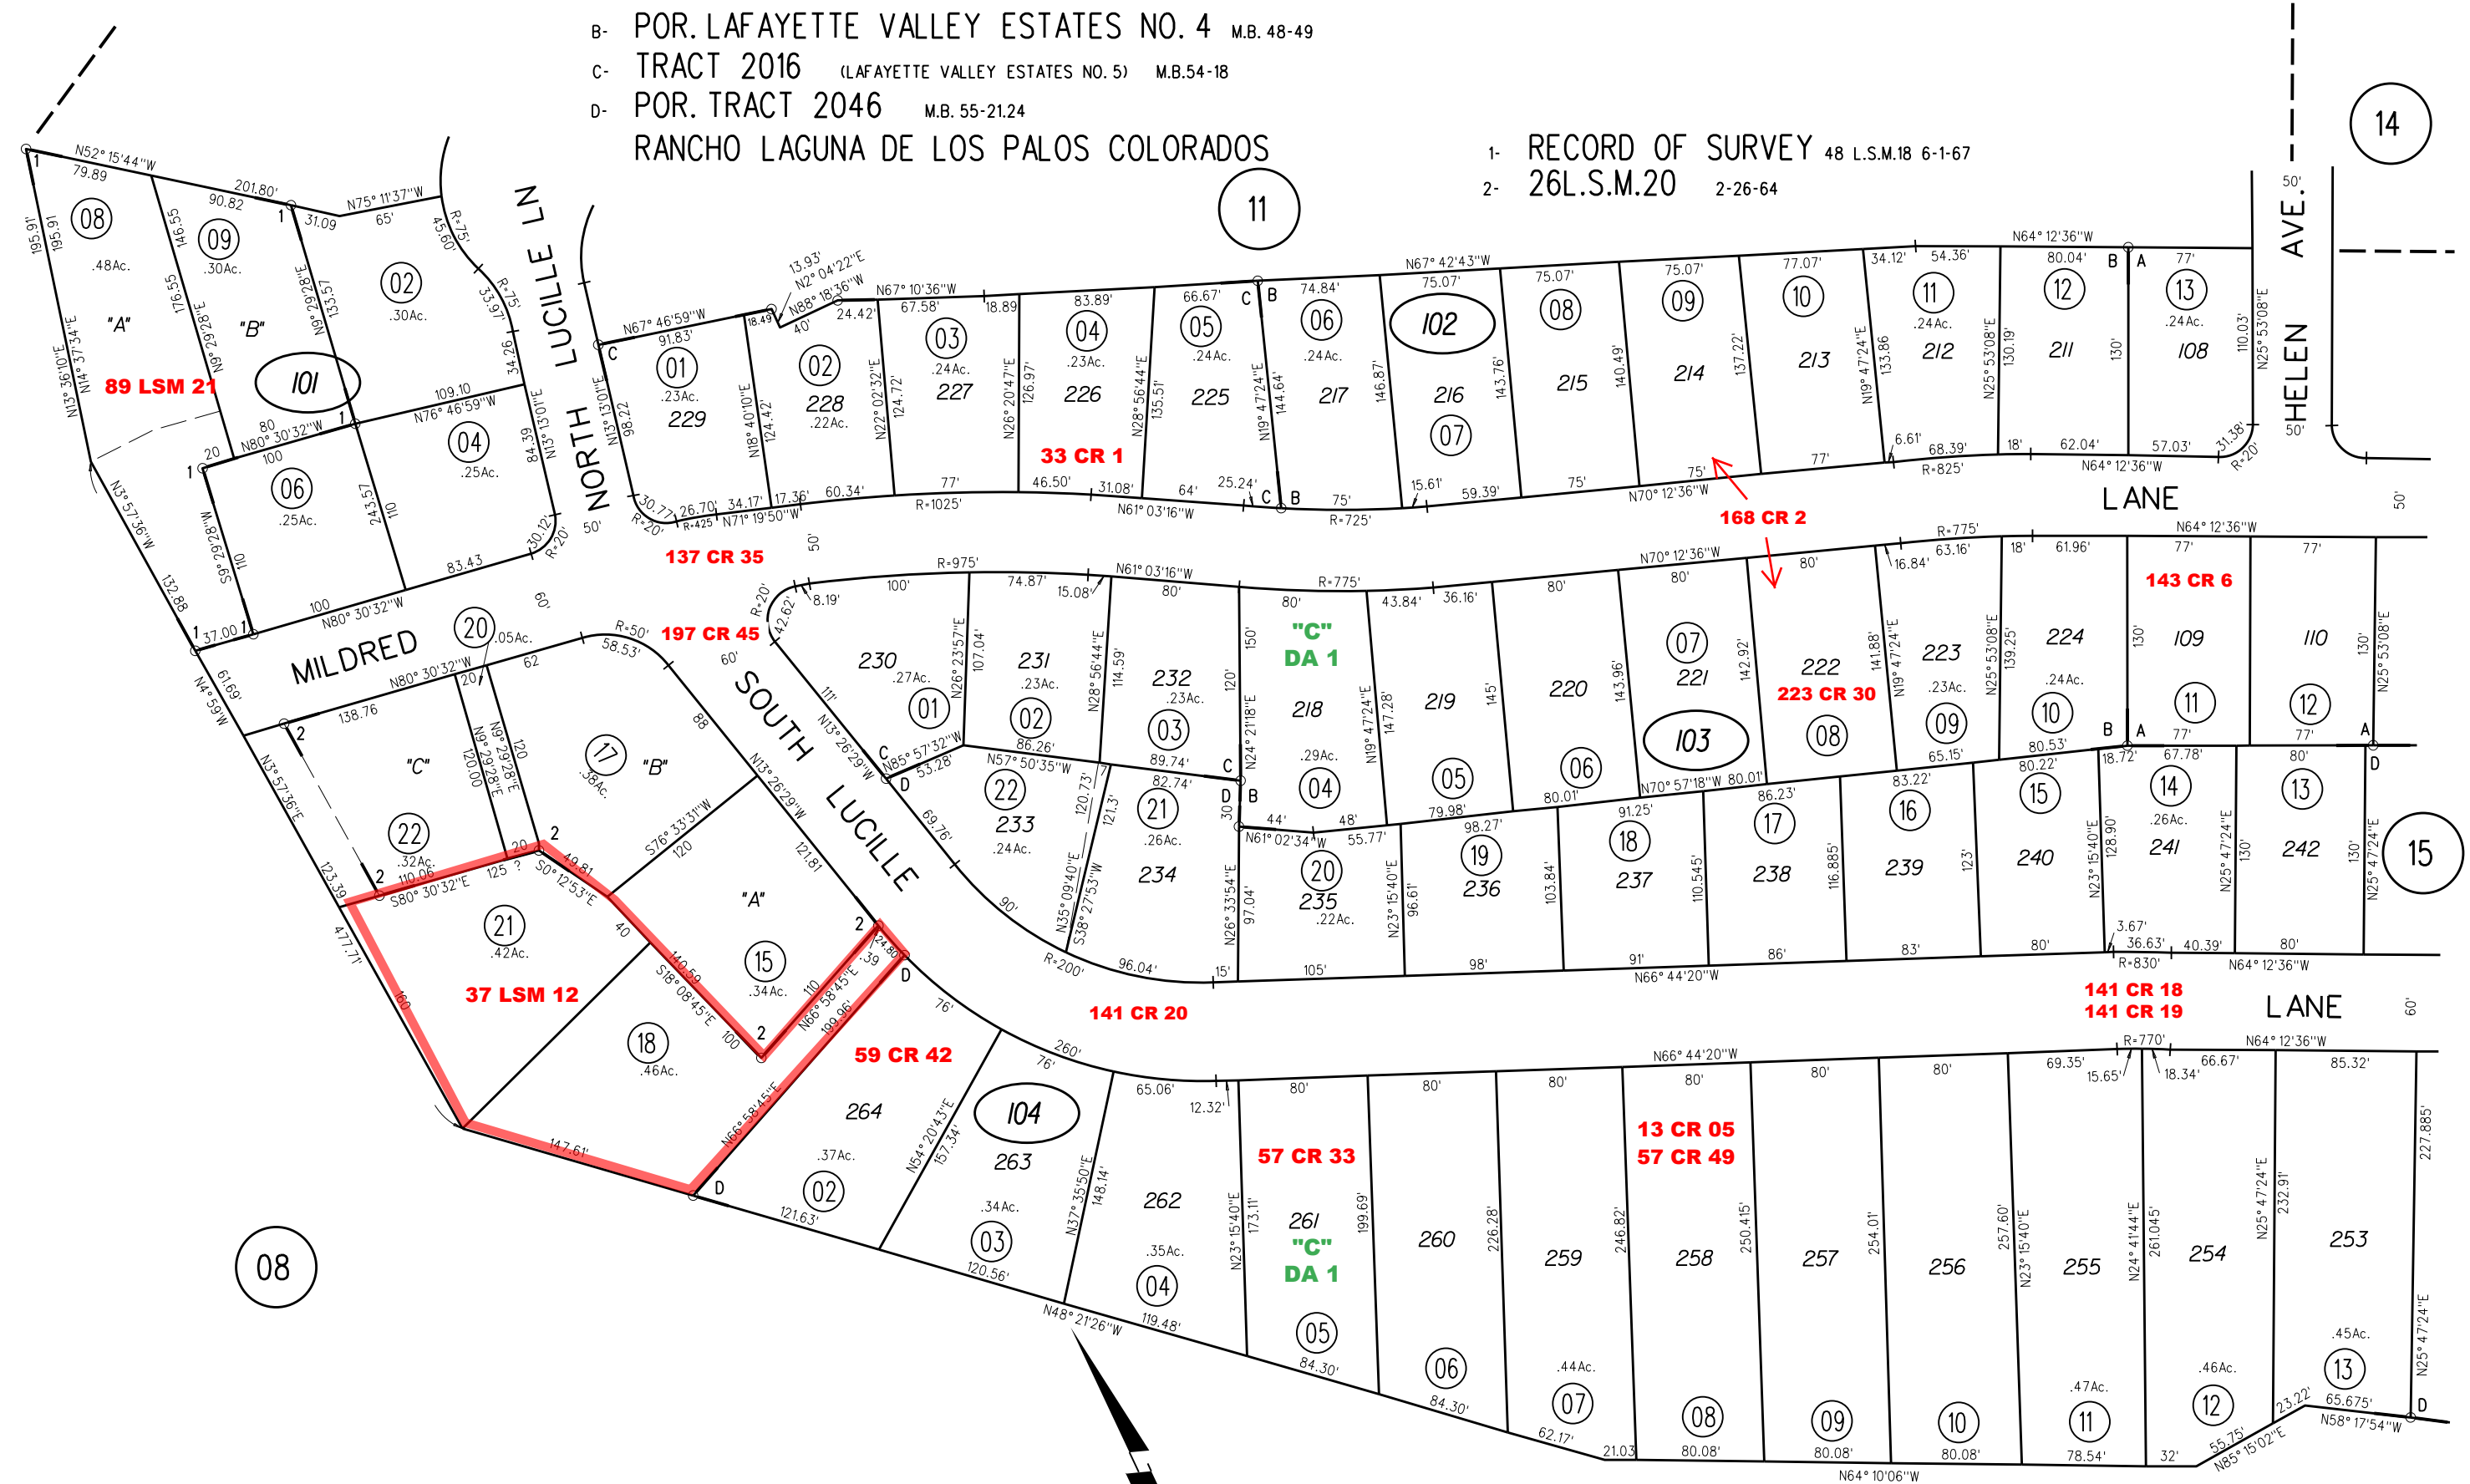

NOTE: THIS MAP WAS PREPARED FOR ASSESSMENT PURPOSES ONLY. NO LIABILITY IS ASSUMED FOR THE ACCURACY OF THE INFORMATION DELINEATED HEREON. ASSESSOR'S PARCELS MAY NOT COMPLY WITH LOCAL LOT SPLIT OR BUILDING SITE ORDINANCES.

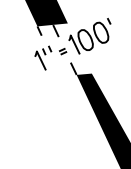

101 102 103 104

1960 ROLL  
 ASSESSOR'S MAP  
 BOOK 237 PAGE 10

81-46,56,57 CONTRA COSTA COUNTY,CALIF.

Sanborn Date : 12/29/1998