
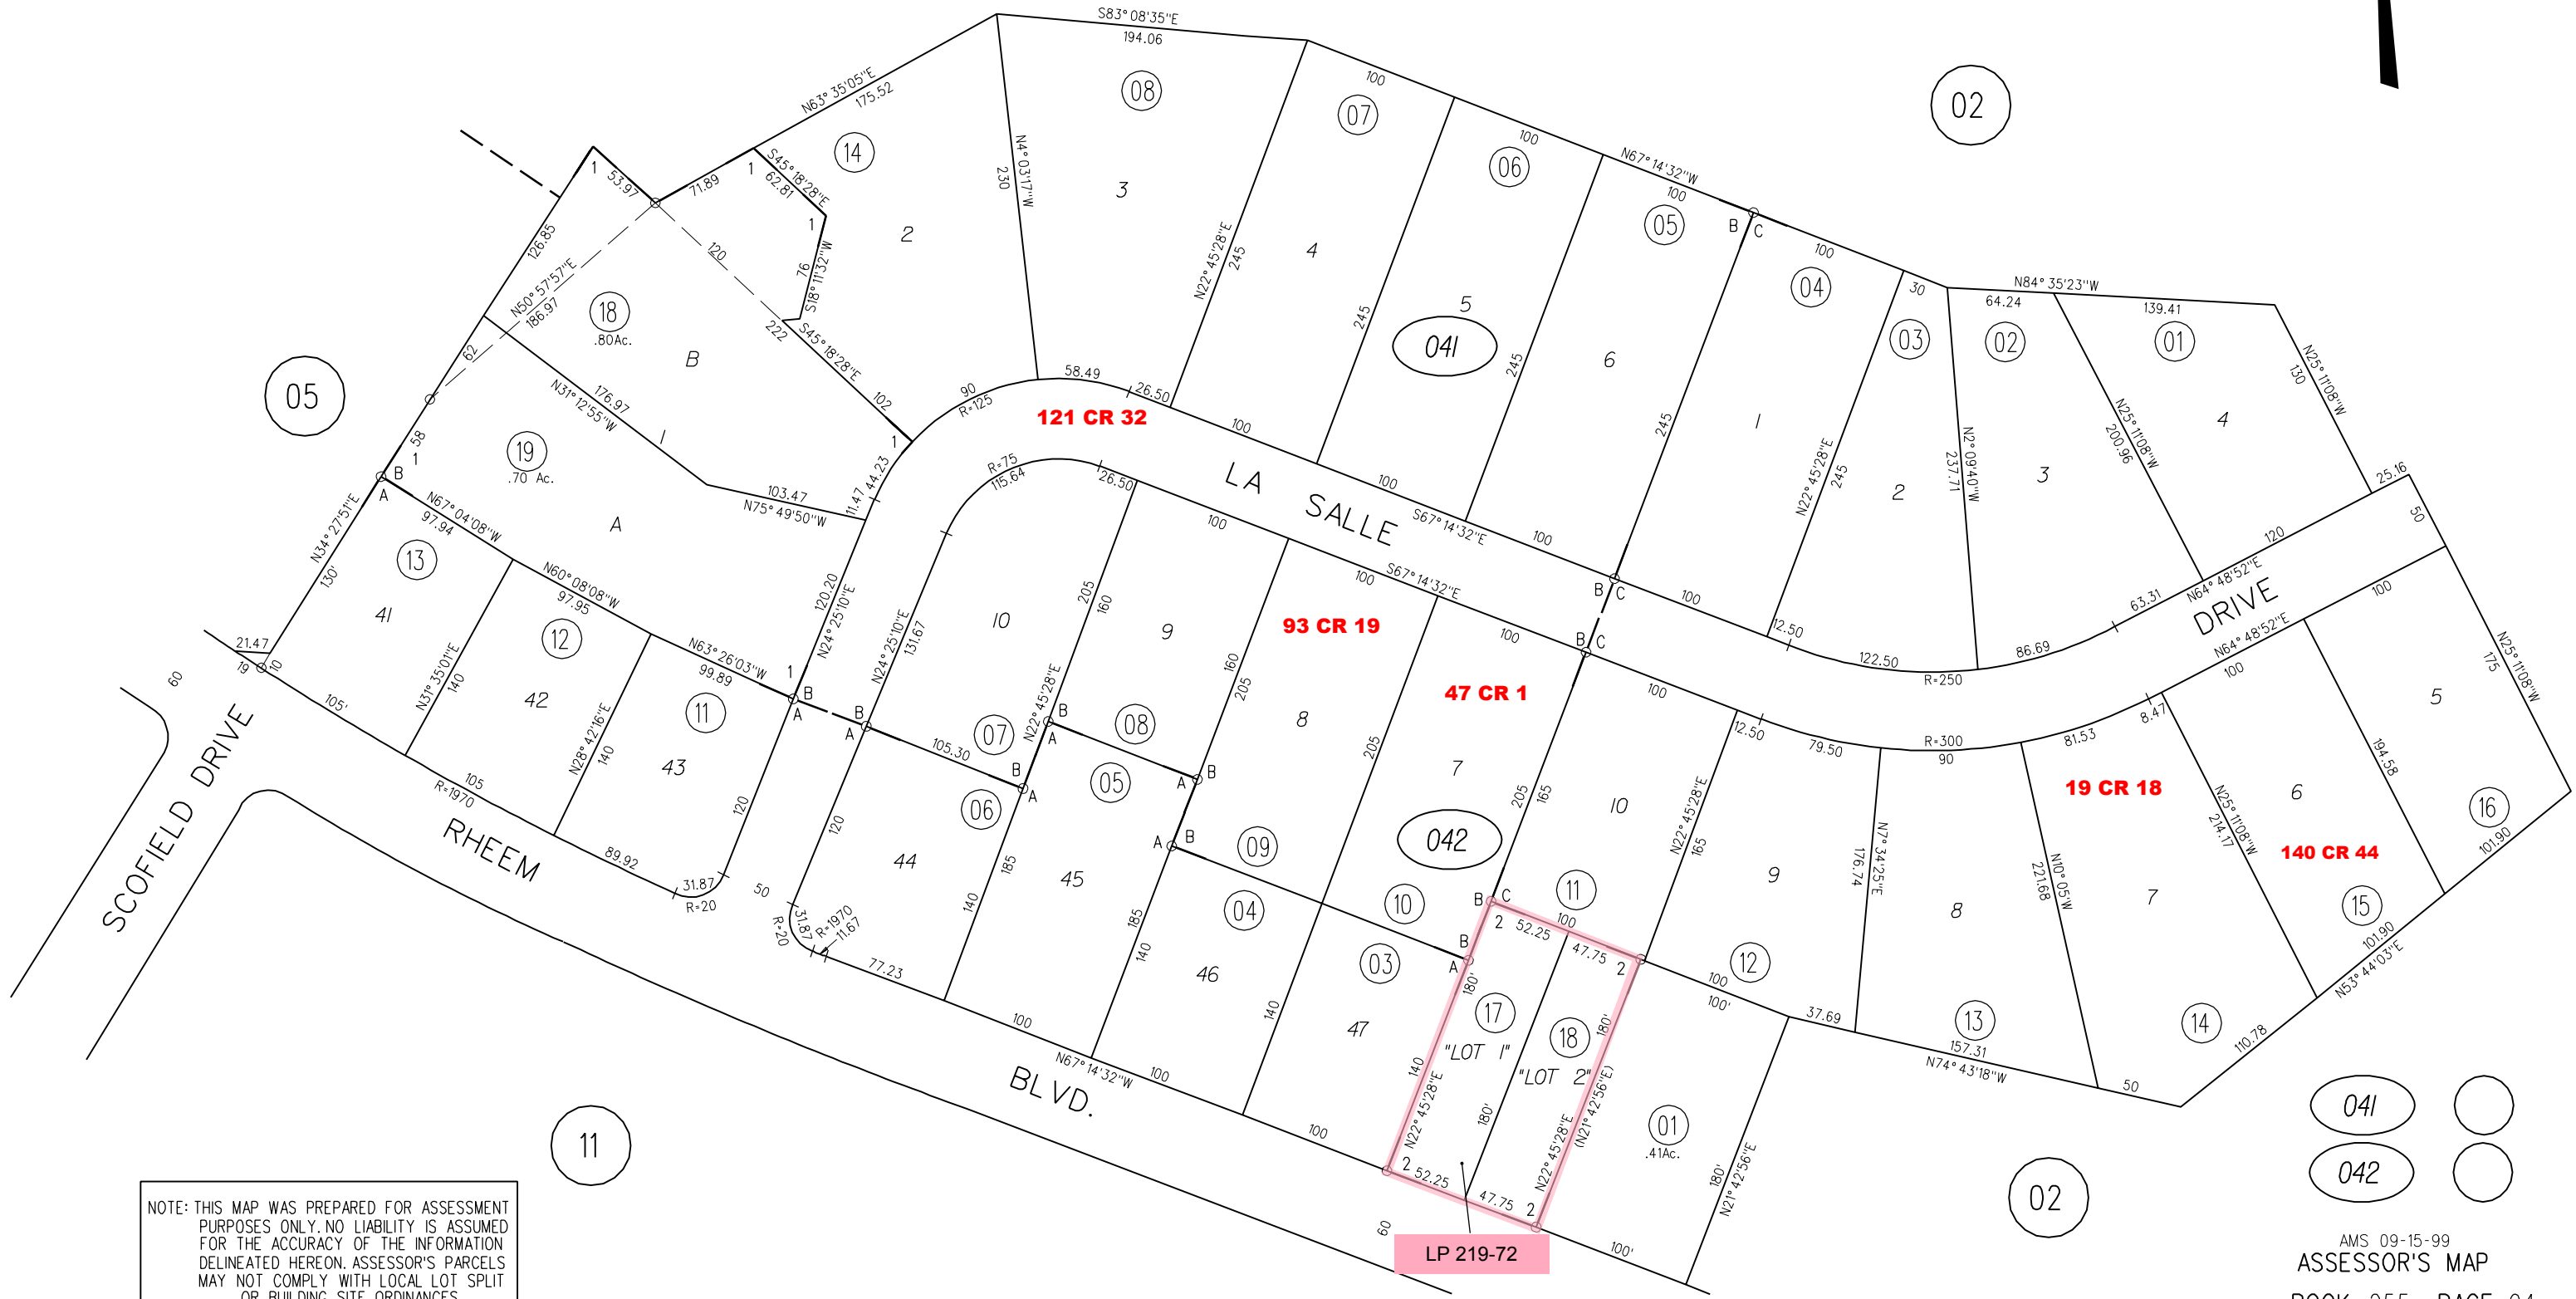


A- TRACT 2152 M.B. 57-49
 B-1960 ROLL- TRACT 2665 M.B. 76-35
 C-1961 ROLL- TRACT 2866 M.B. 80-33
 RANCHO LAGUNA DE LOS PALOS COLORADOS
 1- RECORD OF SURVEY 36 L.S.M. 22 8-4-65
 2- 163PM33 10-14-93

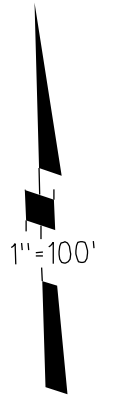

NOTE: THIS MAP WAS PREPARED FOR ASSESSMENT PURPOSES ONLY. NO LIABILITY IS ASSUMED FOR THE ACCURACY OF THE INFORMATION DELINEATED HEREON. ASSESSOR'S PARCELS MAY NOT COMPLY WITH LOCAL LOT SPLIT OR BUILDING SITE ORDINANCES.

041
 042