


A- POR. N.W. 1/4 SEC. 14, T2N, R1W. M.D.B.M.  
 B-1960 ROLL- TRACT 2656 M.B. 72-48  
 1- 152PM47 6-7-91

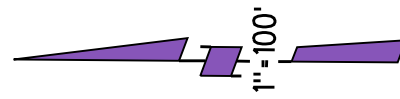


NOTE: THIS MAP WAS PREPARED FOR ASSESSMENT PURPOSES ONLY. NO LIABILITY IS ASSUMED FOR THE ACCURACY OF THE INFORMATION DELINEATED HEREON. ASSESSOR'S PARCELS MAY NOT COMPLY WITH LOCAL LOT SPLIT OR BUILDING SITE ORDINANCES.

SEWER EASE.  
712 OR 134  
11-20-42.

OFFER OF DED.  
16651 OR 103  
6-7-91

M.B.  
98

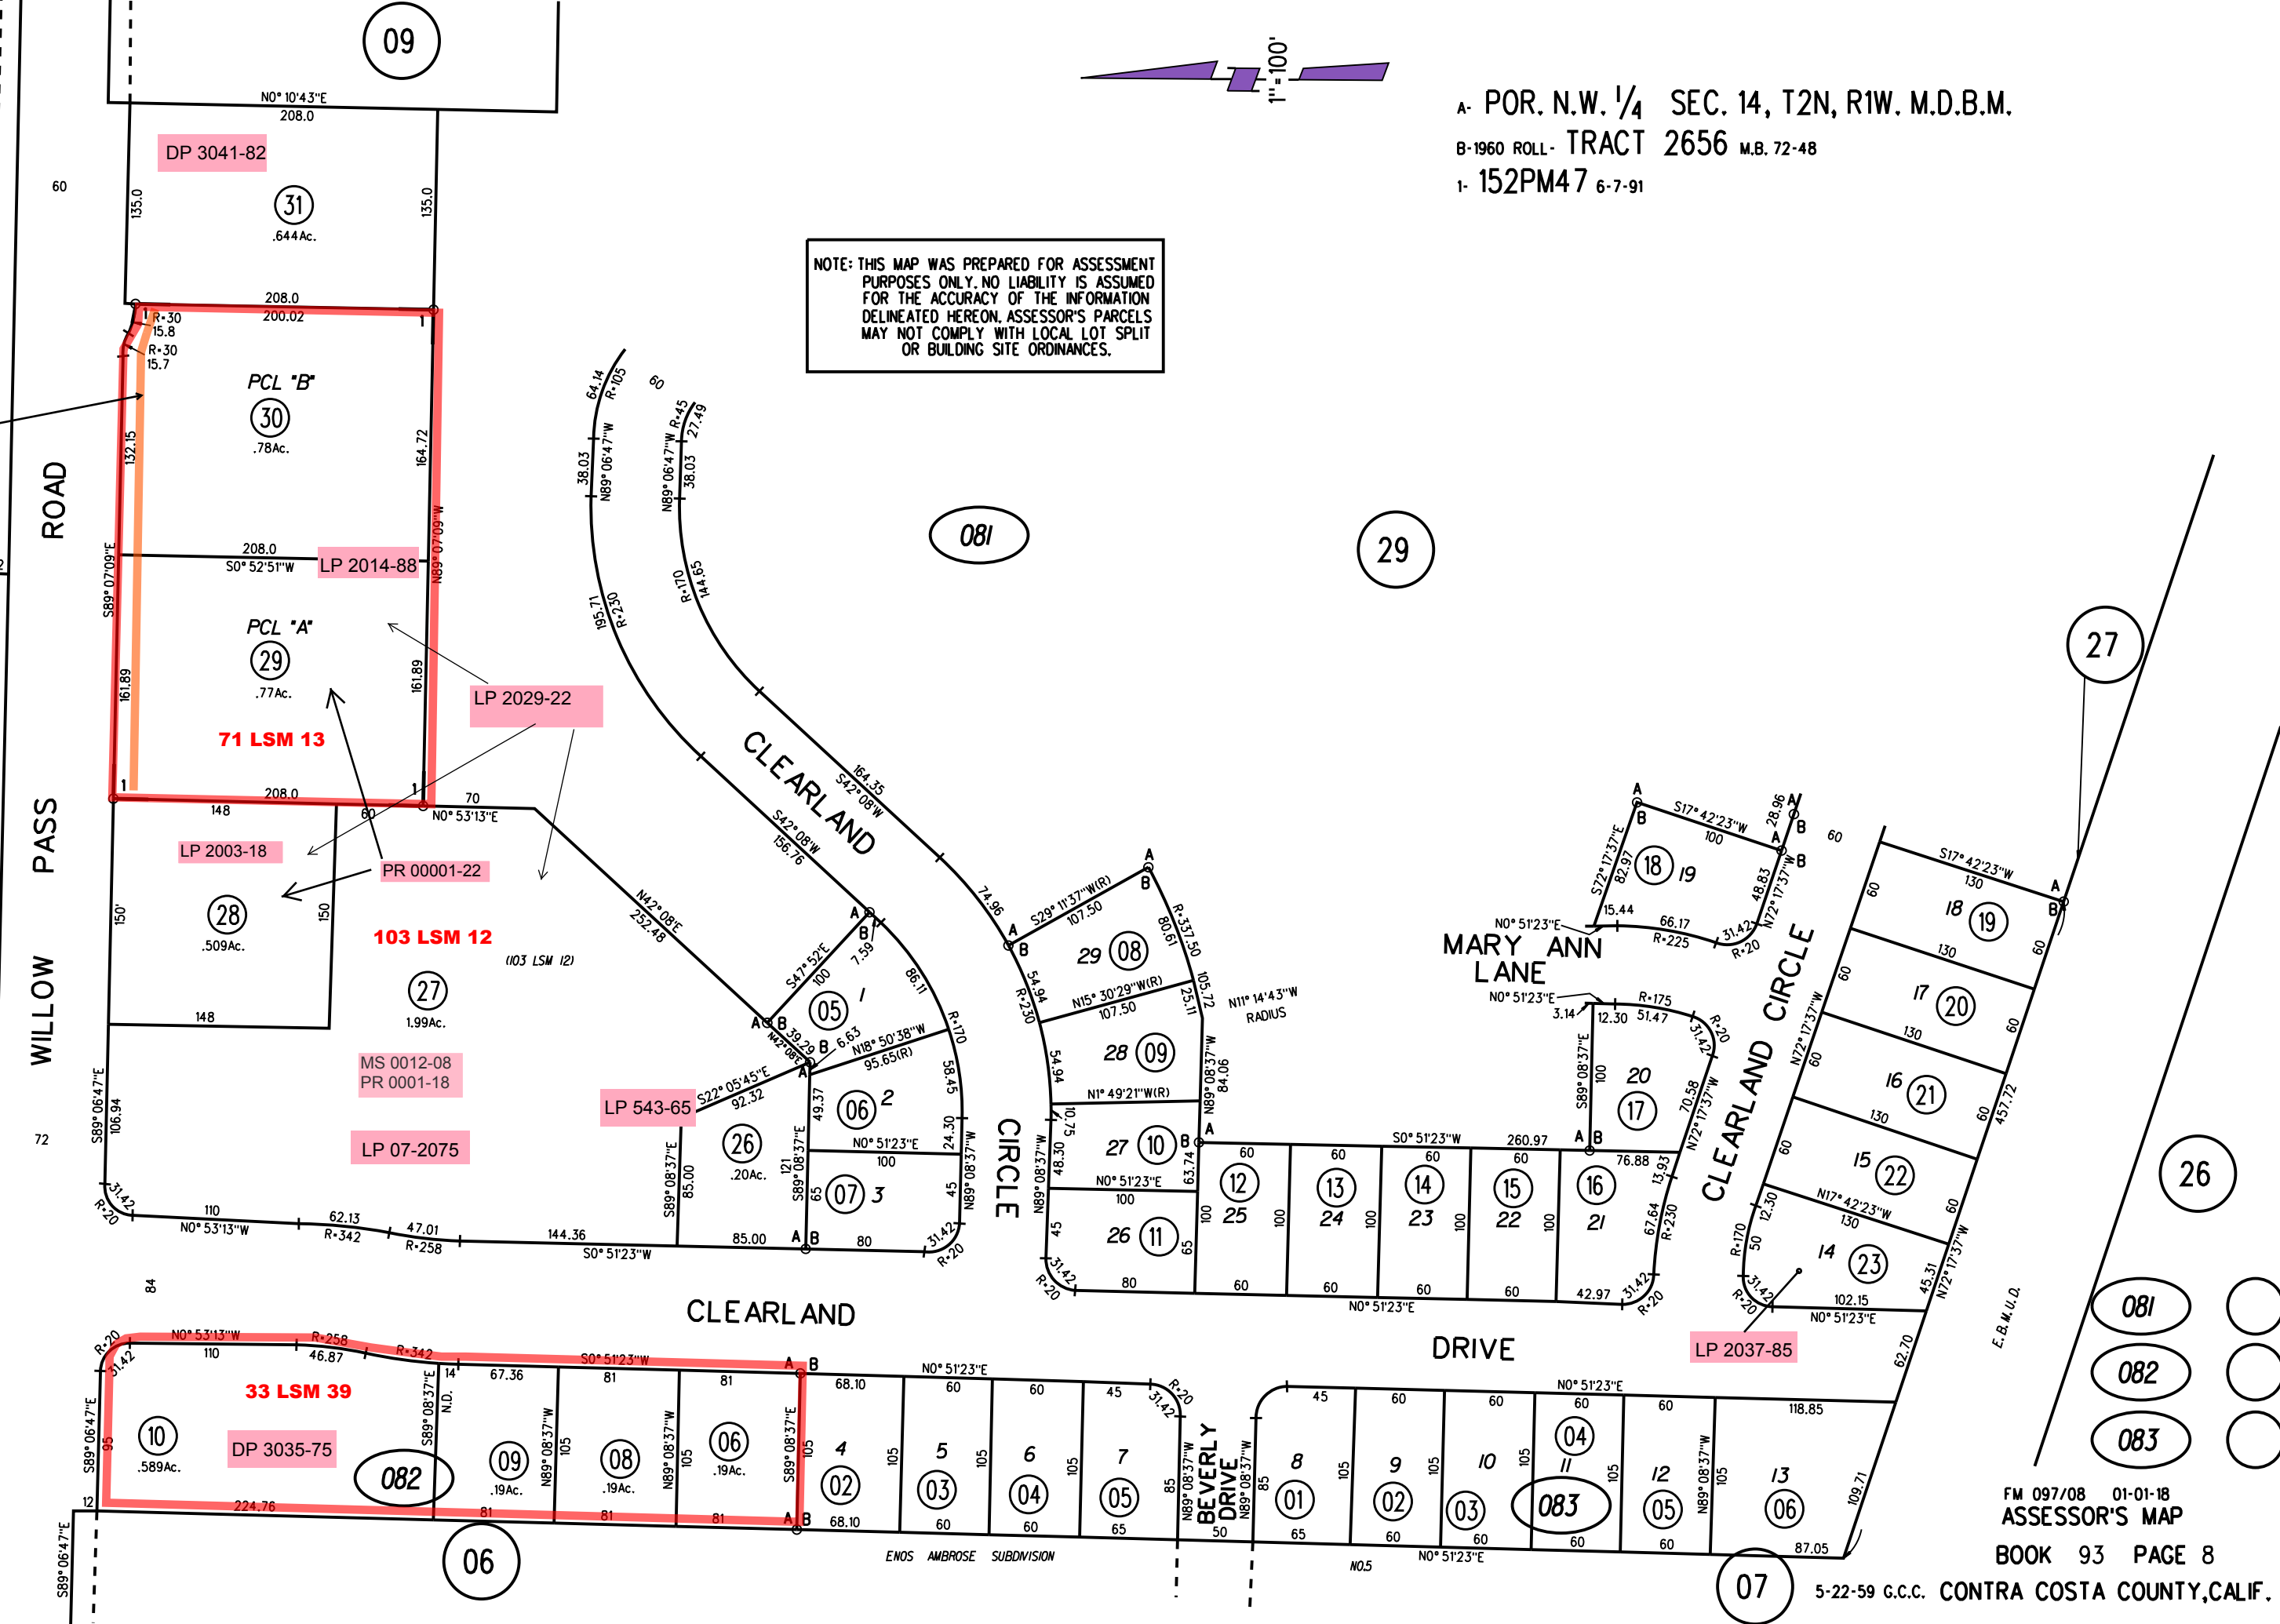

FM 097/08 01-01-18  
 ASSESSOR'S MAP  
 BOOK 93 PAGE 8  
 5-22-59 G.C.C. CONTRA COSTA COUNTY, CALIF.