

S 1/2 SEC 16 T2N R1W M.D.B.M.

- 1- 109P.M.10 & 11 1-20-84
- 2- 118P.M.22 9-17-85
- 3- 198P.M.49 11-14-06


BK 99

01

STATE HIGHWAY

1"=400'

03

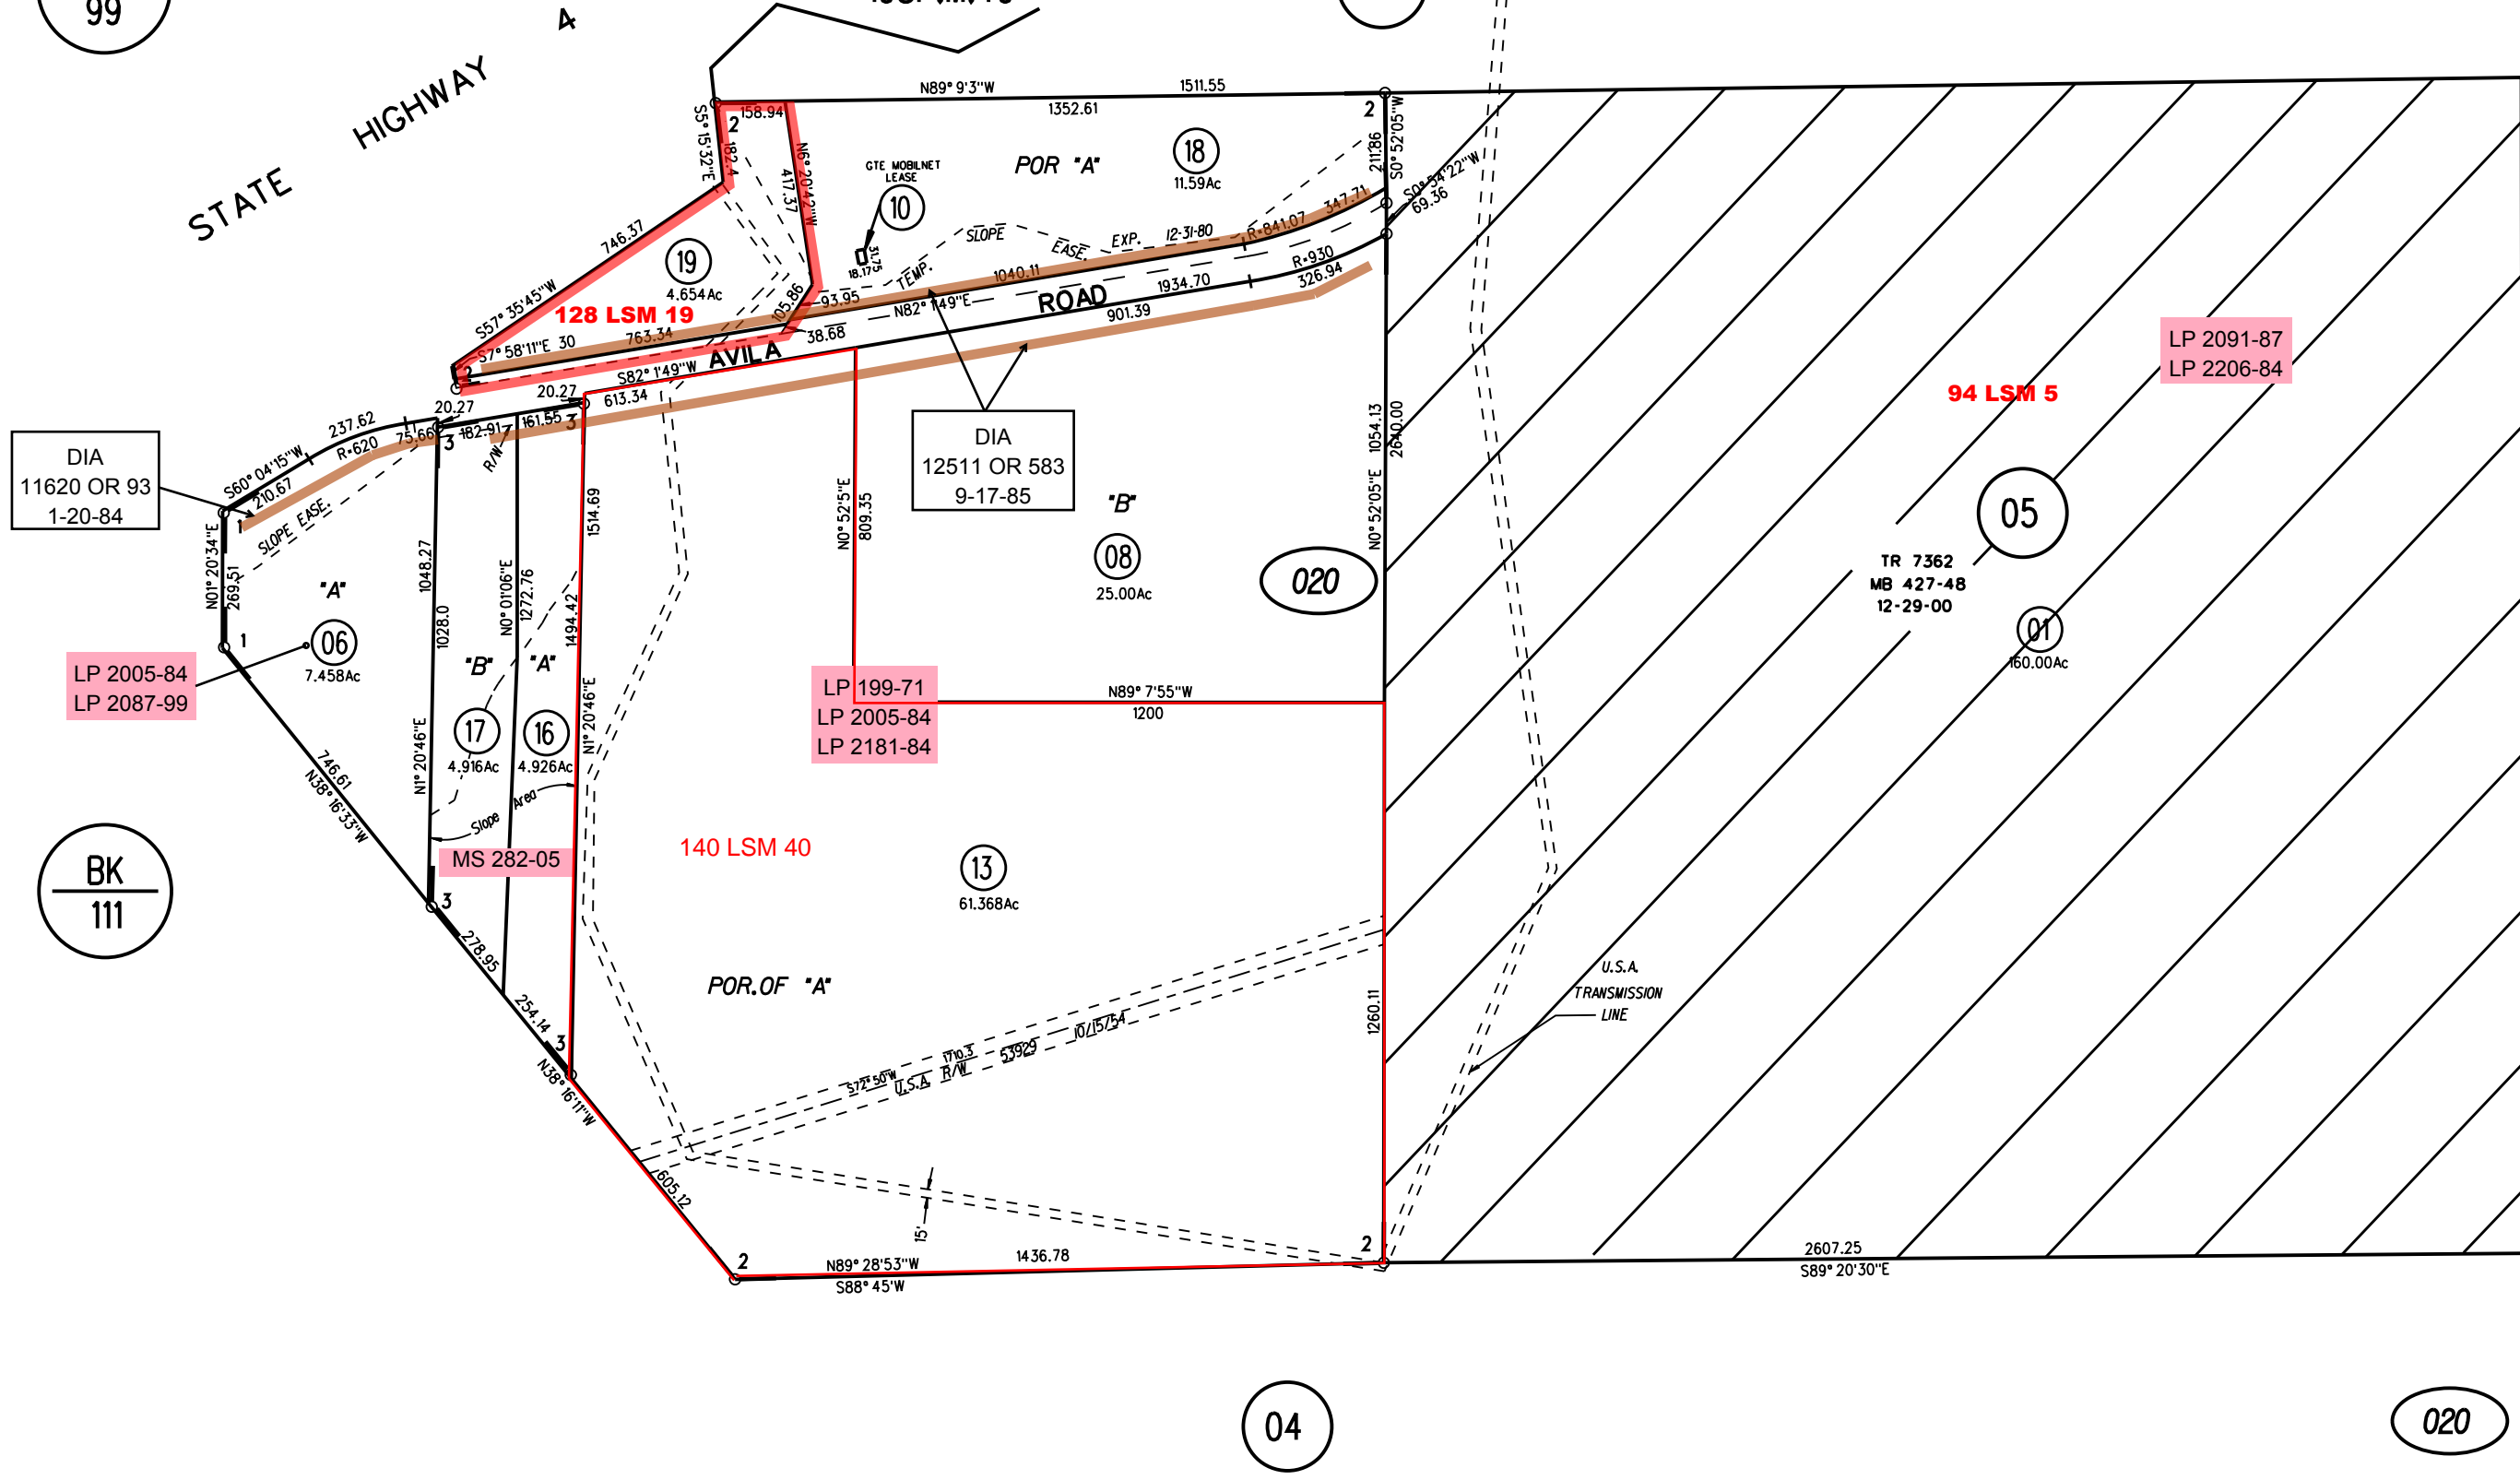

DIA 11620 OR 93 1-20-84

DIA 12511 OR 583 9-17-85

LP 2005-84 LP 2087-99

LP 199-71 LP 2005-84 LP 2181-84

LP 2091-87 LP 2206-84

TR 7362 MB 427-48 12-29-00

BK 111

04

020

19 10/23/18

NOTE: THIS MAP WAS PREPARED FOR ASSESSMENT PURPOSES ONLY. NO LIABILITY IS ASSUMED FOR THE ACCURACY OF THE INFORMATION DELINEATED HEREON. ASSESSOR'S PARCELS MAY NOT COMPLY WITH LOCAL LOT SPLIT OR BUILDING SITE ORDINANCES.