
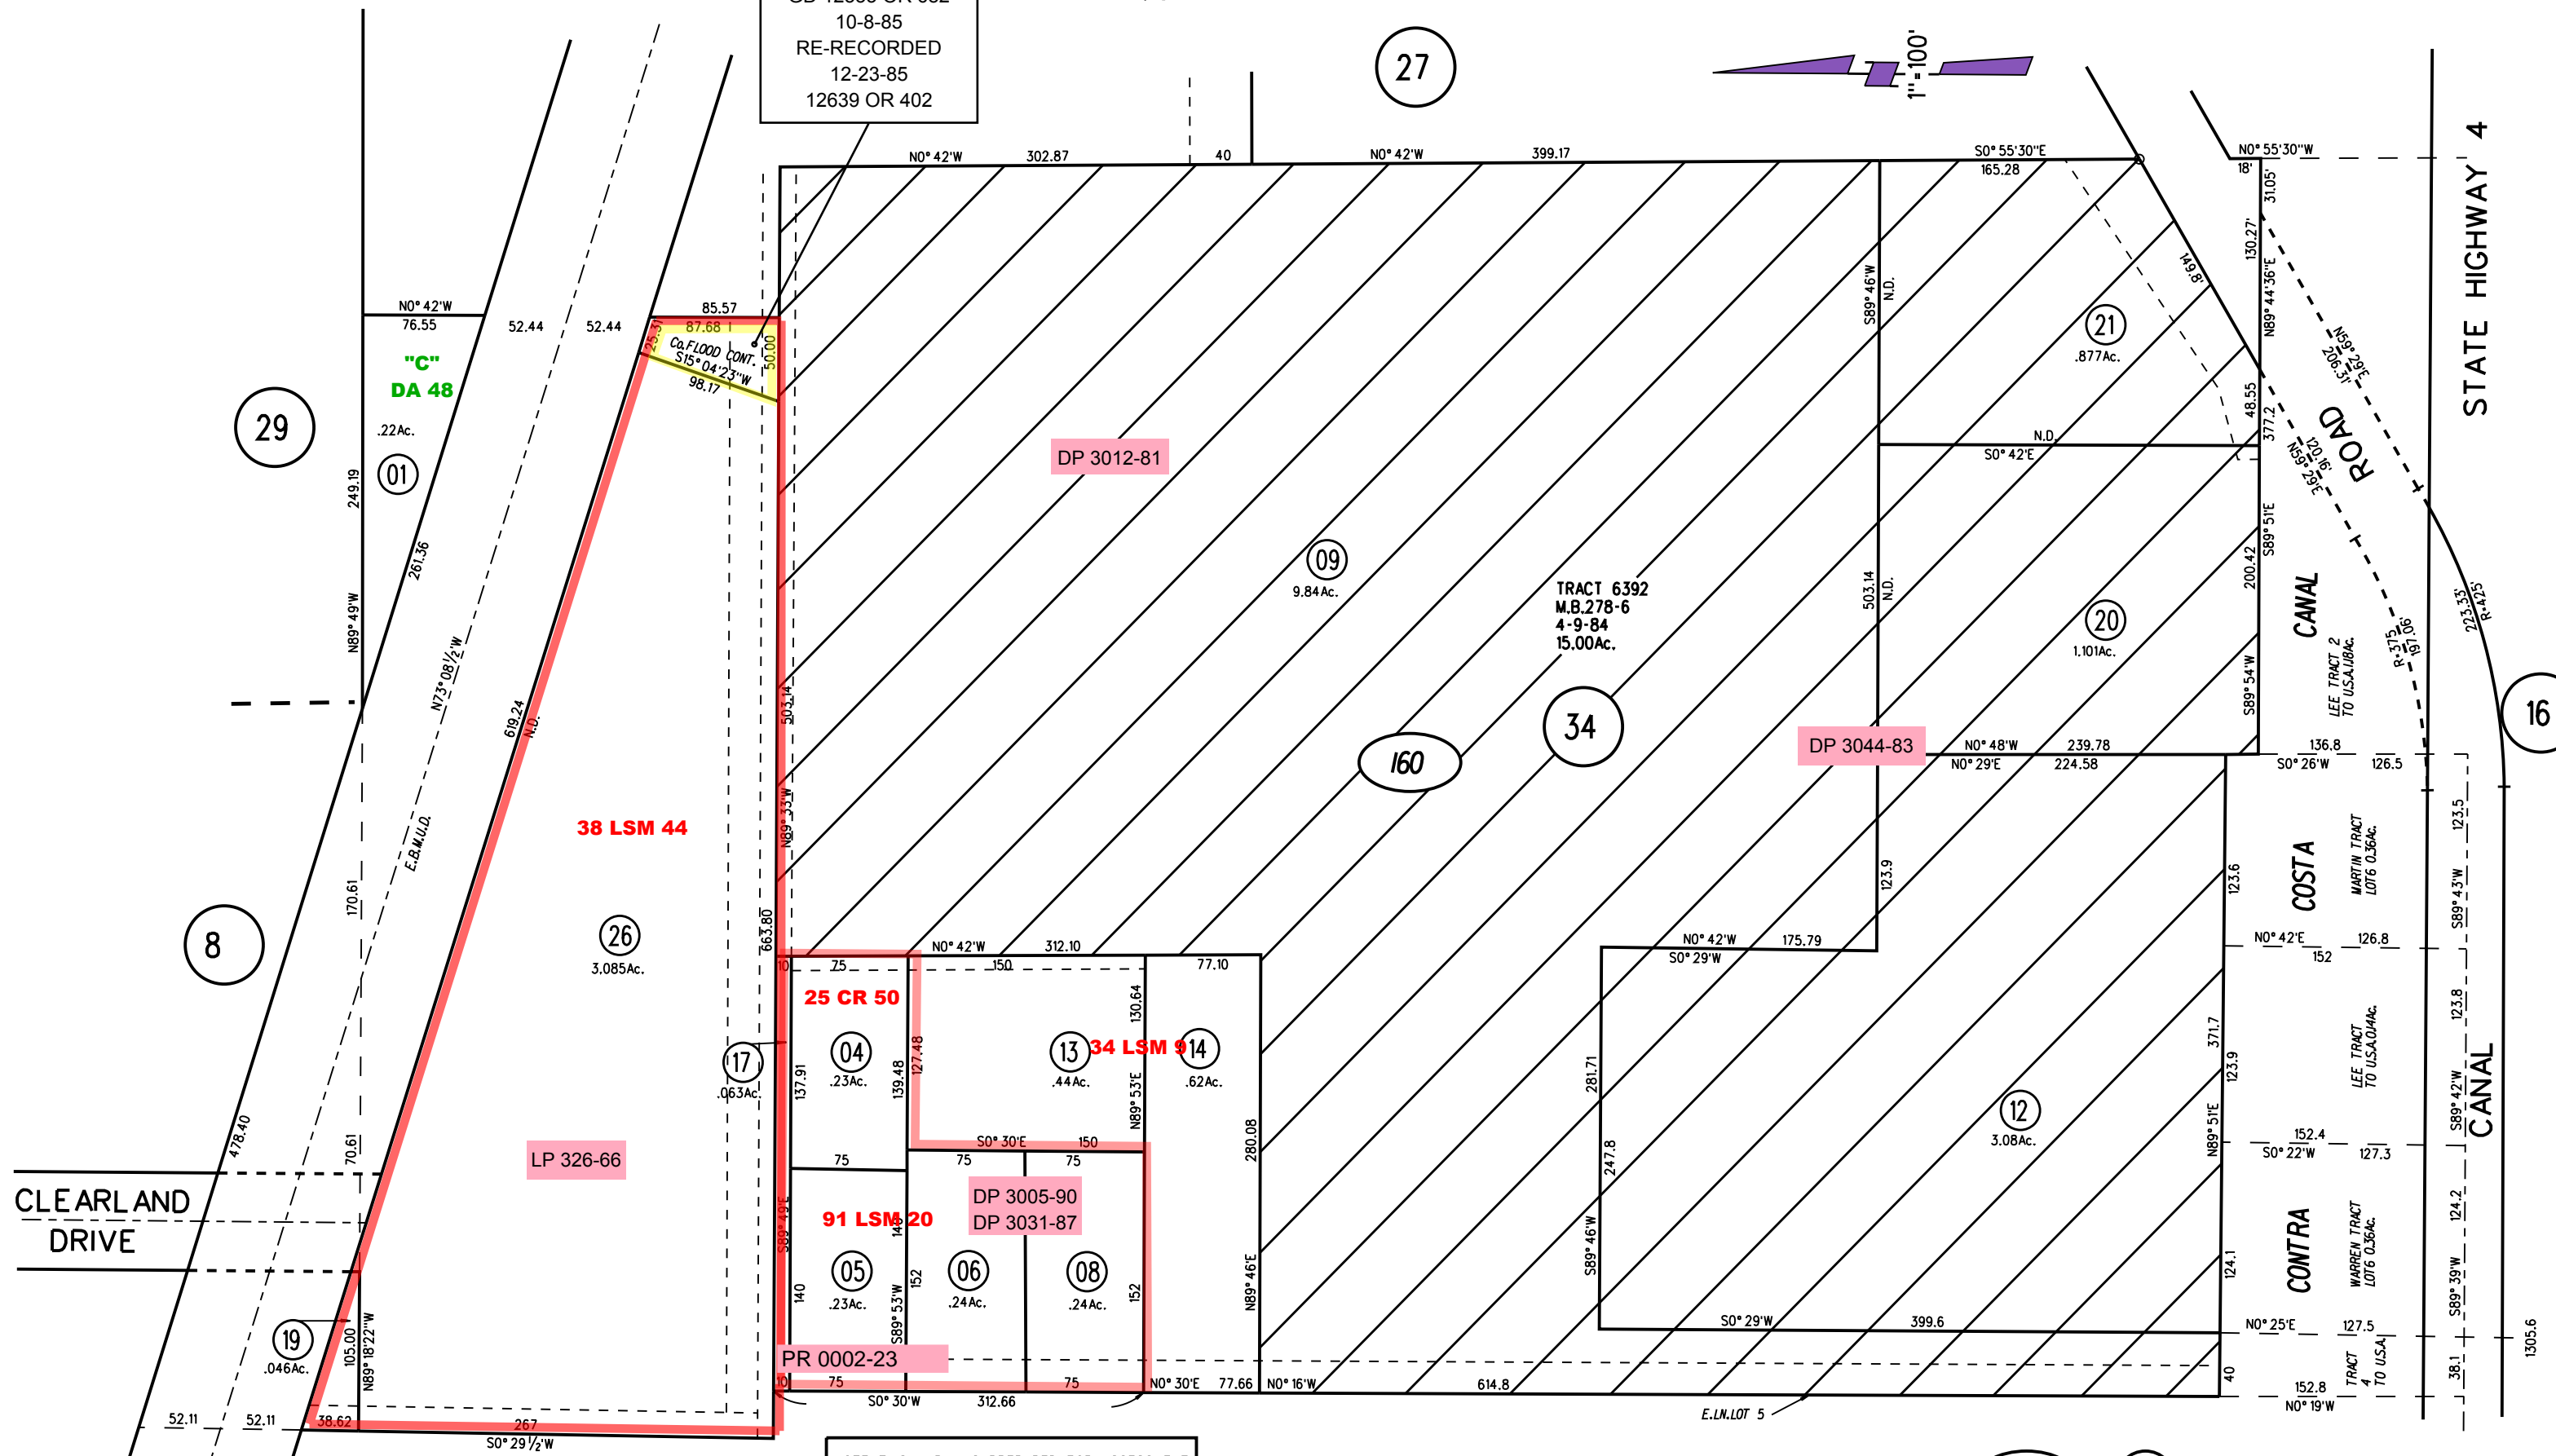


POR NW 1/4 SEC. 14 T2N R1W M.D.B.M.

GD 12553 OR 682
10-8-85
RE-RECORDED
12-23-85
12639 OR 402

27

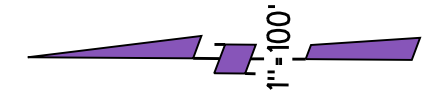

29

8

26
3.085Ac.

17
0.63Ac.

04
.23Ac.

13
.44Ac.

14
.62Ac.

05
.23Ac.

06
.24Ac.

08
.24Ac.

09
9.84Ac.

160

34

20
1.101Ac.

21
.877Ac.

12
3.08Ac.

16

CLEARLAND DRIVE

"C"
DA 48
.22Ac.

LP 326-66

DP 3012-81

DP 3044-83

25 CR 50

91 LSM 20

DP 3005-90
DP 3031-87

PR 0002-23

TRACT 6392
M.B. 278-6
4-9-84
15.00Ac.

SAN. SEWER EASE.
4464 OR 419
10-4-63

NOTE: THIS MAP WAS PREPARED FOR ASSESSMENT PURPOSES ONLY. NO LIABILITY IS ASSUMED FOR THE ACCURACY OF THE INFORMATION DELINEATED HEREON. ASSESSOR'S PARCELS MAY NOT COMPLY WITH LOCAL LOT SPLIT OR BUILDING SITE ORDINANCES.

10

160

160