

POR NW 1/4 SEC 14 T2N R1W MDBM



1- RECORD OF SURVEY 44LSM20 8/15/66

2-1974- 56LSM38 12/11/73

A-1994- TR 7639 MB 365-39 (ANCHOR COVE) CONDO

BK
94

BK
95

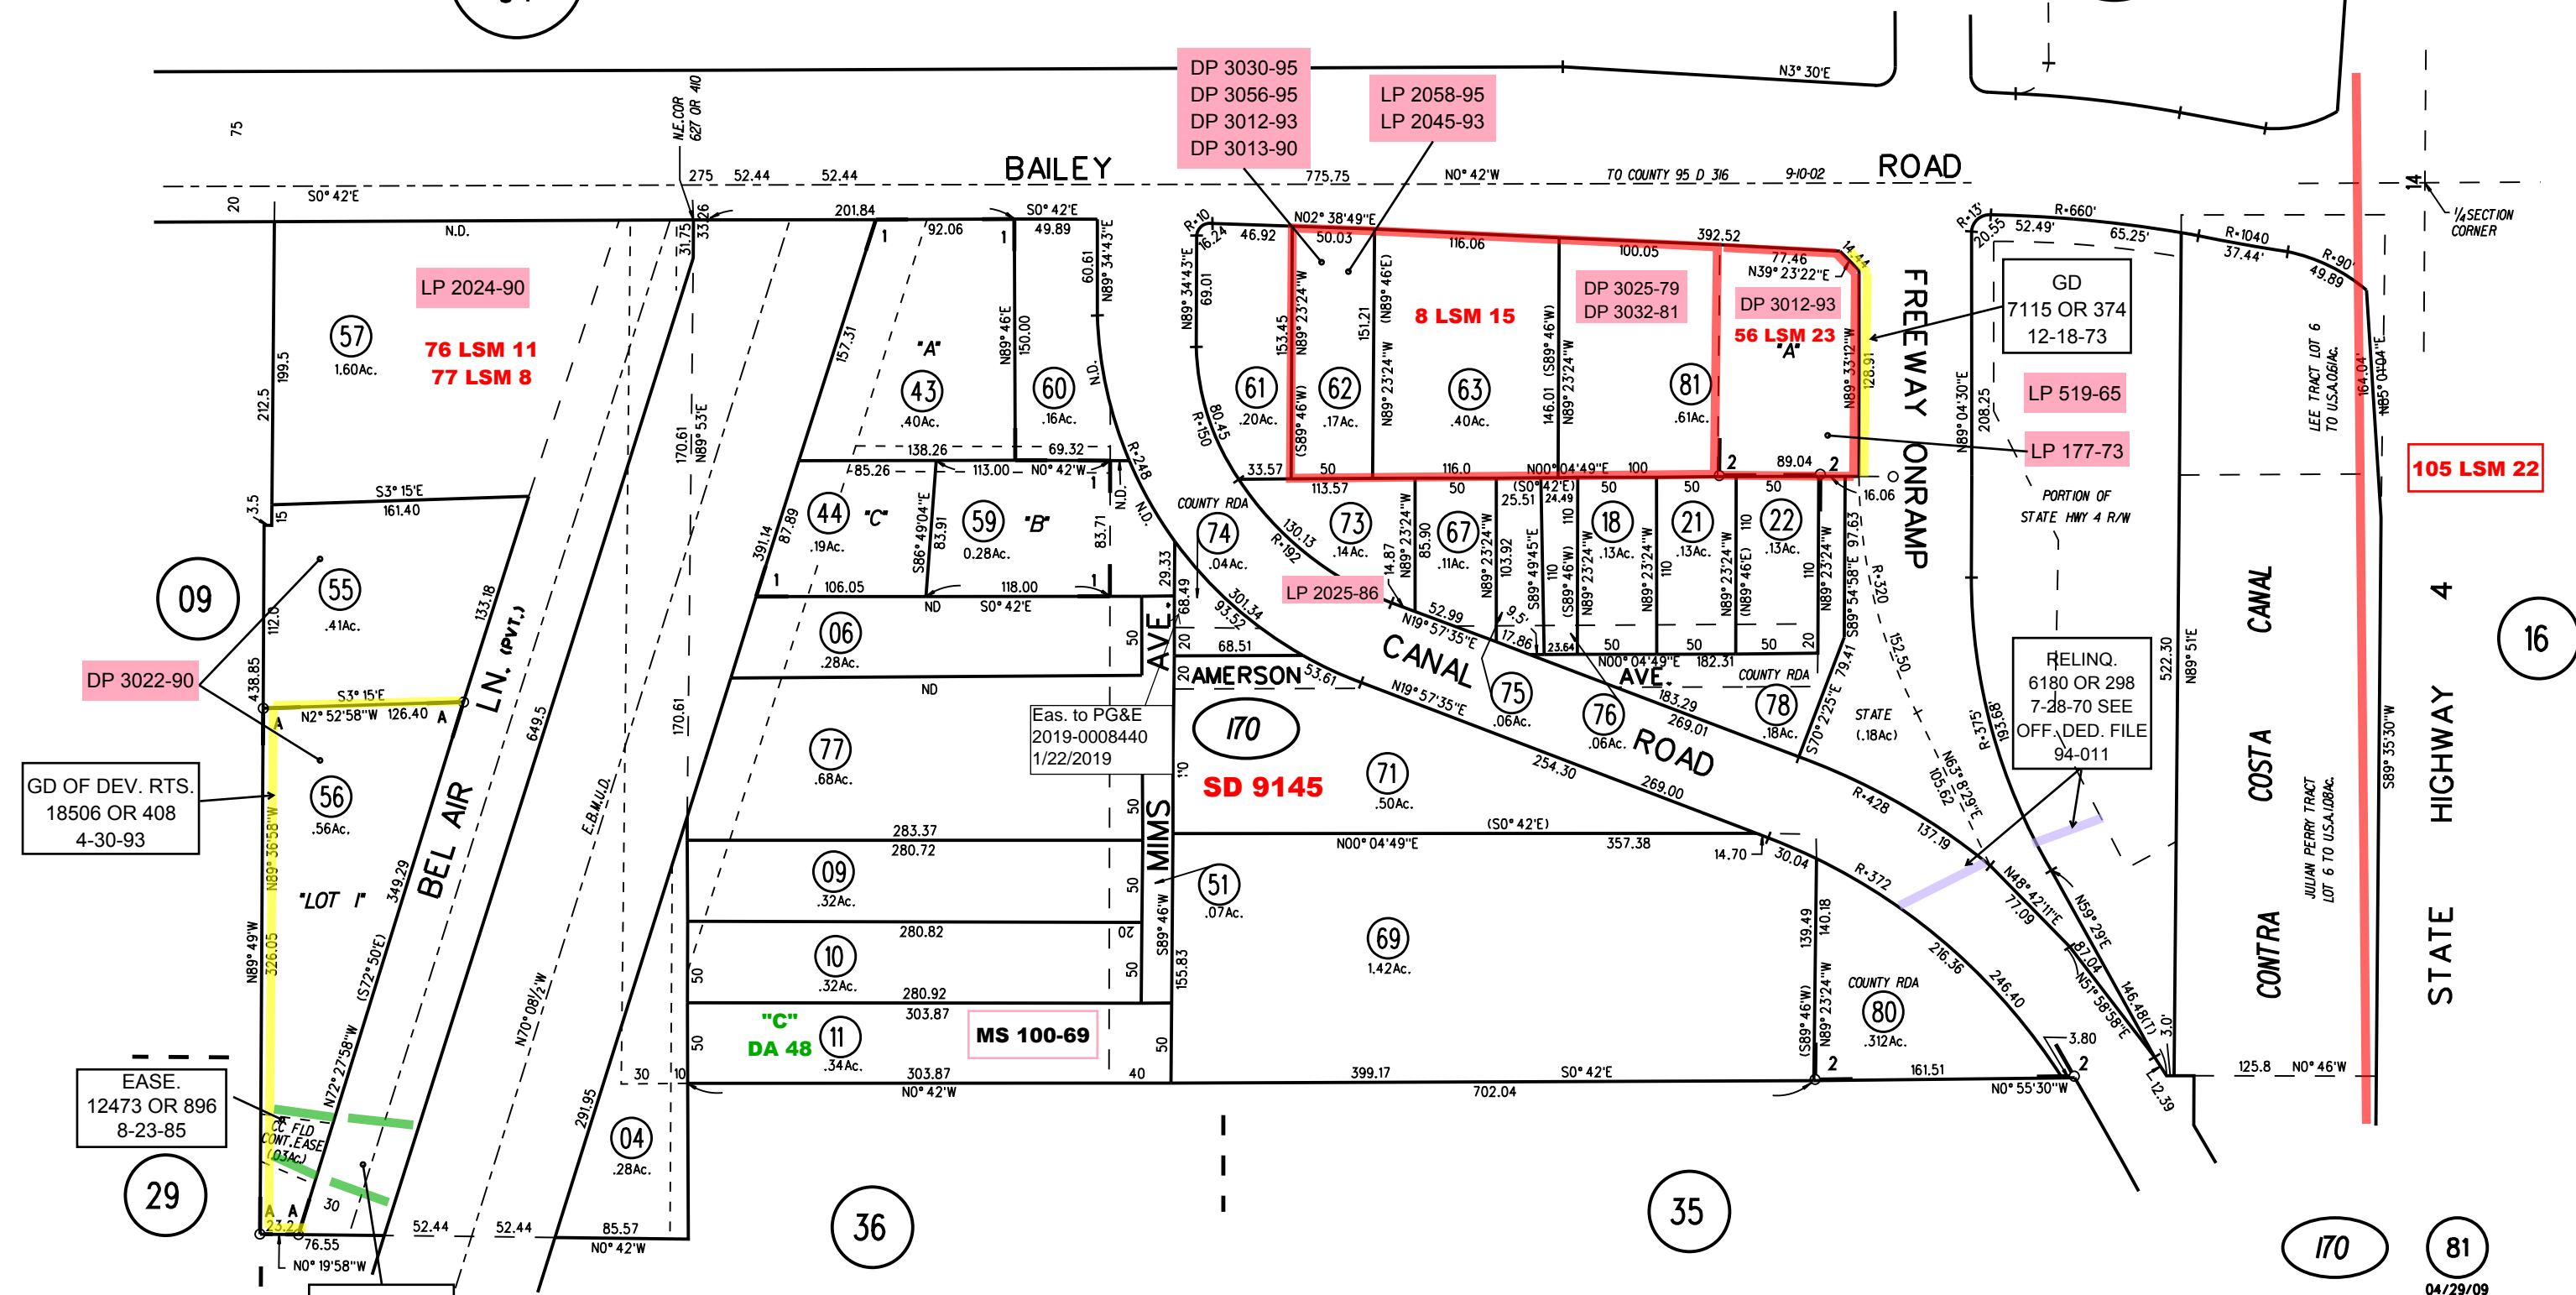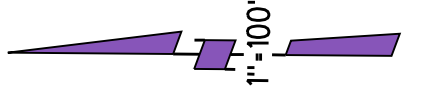

DP 3030-95
DP 3056-95
DP 3012-93
DP 3013-90

LP 2058-95
LP 2045-93

LP 2024-90
76 LSM 11
77 LSM 8

8 LSM 15

DP 3025-79
DP 3032-81

DP 3012-93
56 LSM 23
"A"

105 LSM 22

DP 3022-90

GD OF DEV. RTS.
18506 OR 408
4-30-93

Eas. to PG&E
2019-0008440
1/22/2019

SD 9145

RELINQ.
6180 OR 298
7-28-70 SEE
OFF DED. FILE
94-011

EASE.
12473 OR 896
8-23-85

EASE.
12473 OR 893
8-23-85

NOTE: THIS MAP WAS PREPARED FOR ASSESSMENT PURPOSES ONLY. NO LIABILITY IS ASSUMED FOR THE ACCURACY OF THE INFORMATION DELINEATED HEREON. ASSESSOR'S PARCELS MAY NOT COMPLY WITH LOCAL LOT SPLIT OR BUILDING SITE ORDINANCES.