


RO SAN RAMON
 POR SEC 2,3&4 T1S R2W MDB&M
 POR SEC 33 T1N R2W MDB&M
 A- REMAINDER TRACT 7424 MB 385-40 (DIABLO OAKS) 4/2/96

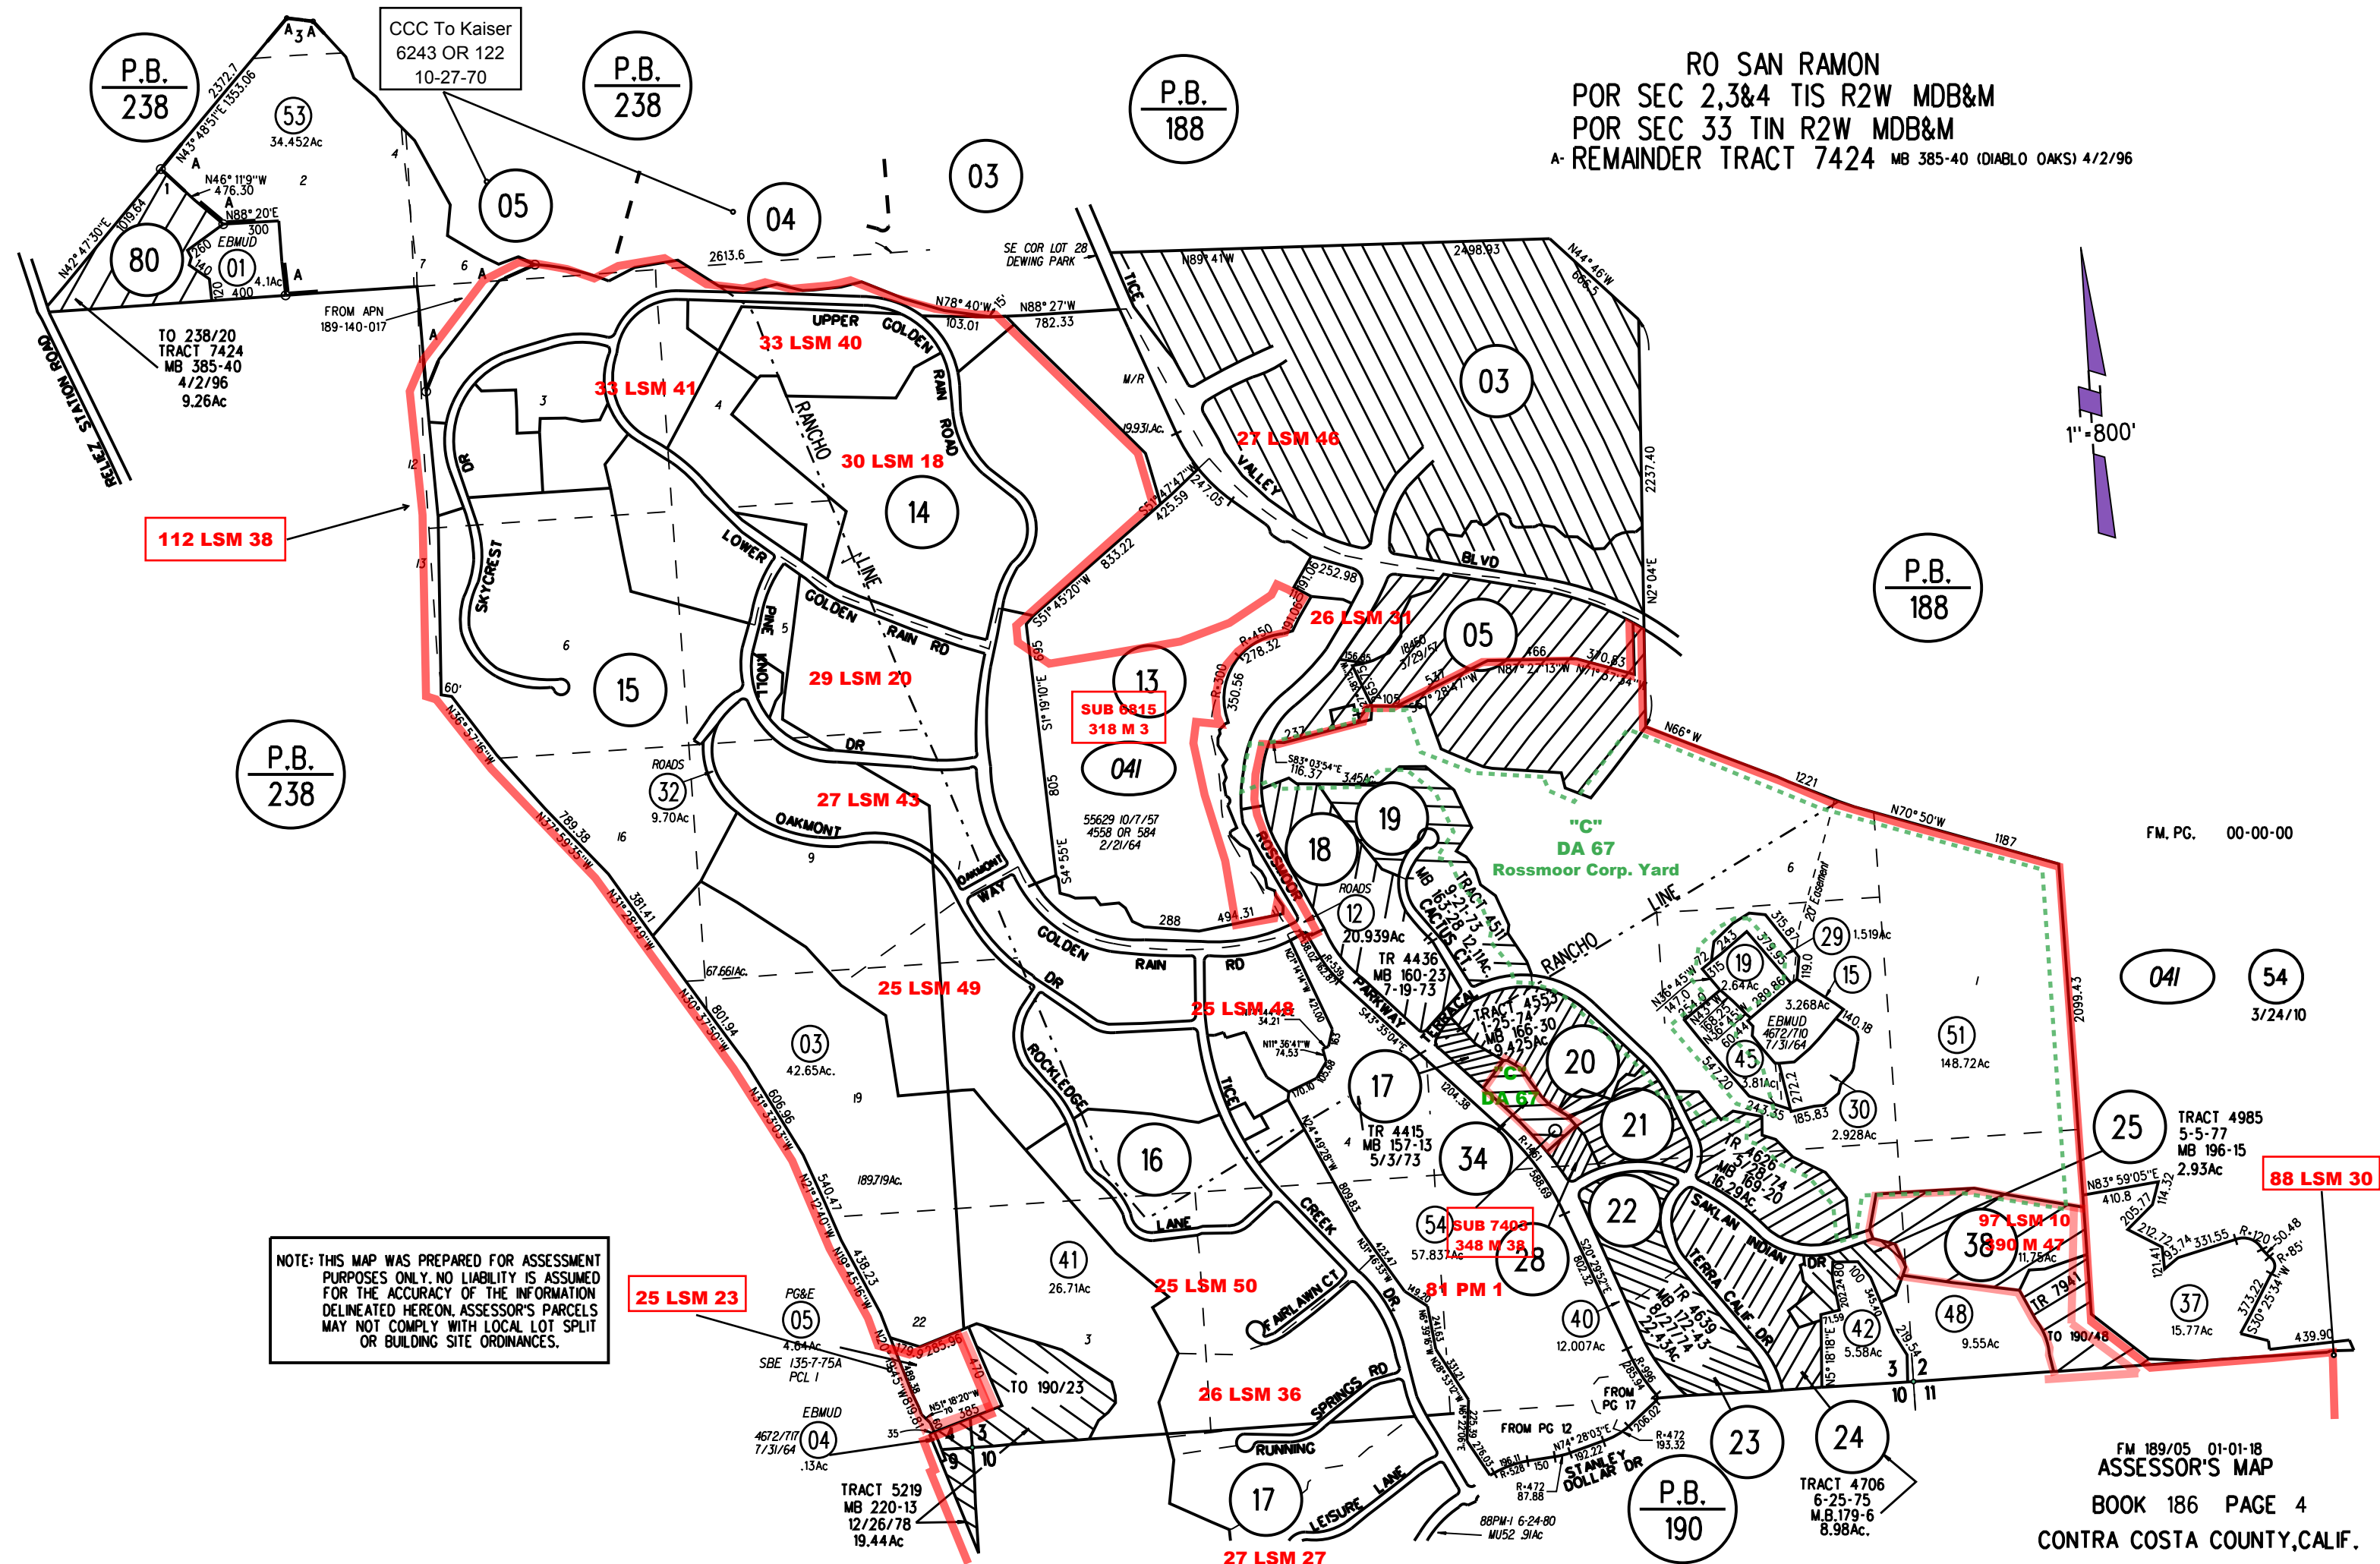

CCC To Kaiser
 6243 OR 122
 10-27-70

P.B.
 238

P.B.
 238

P.B.
 188

P.B.
 188

P.B.
 238

P.B.
 190

NOTE: THIS MAP WAS PREPARED FOR ASSESSMENT PURPOSES ONLY. NO LIABILITY IS ASSUMED FOR THE ACCURACY OF THE INFORMATION DELINEATED HEREON. ASSESSOR'S PARCELS MAY NOT COMPLY WITH LOCAL LOT SPLIT OR BUILDING SITE ORDINANCES.