
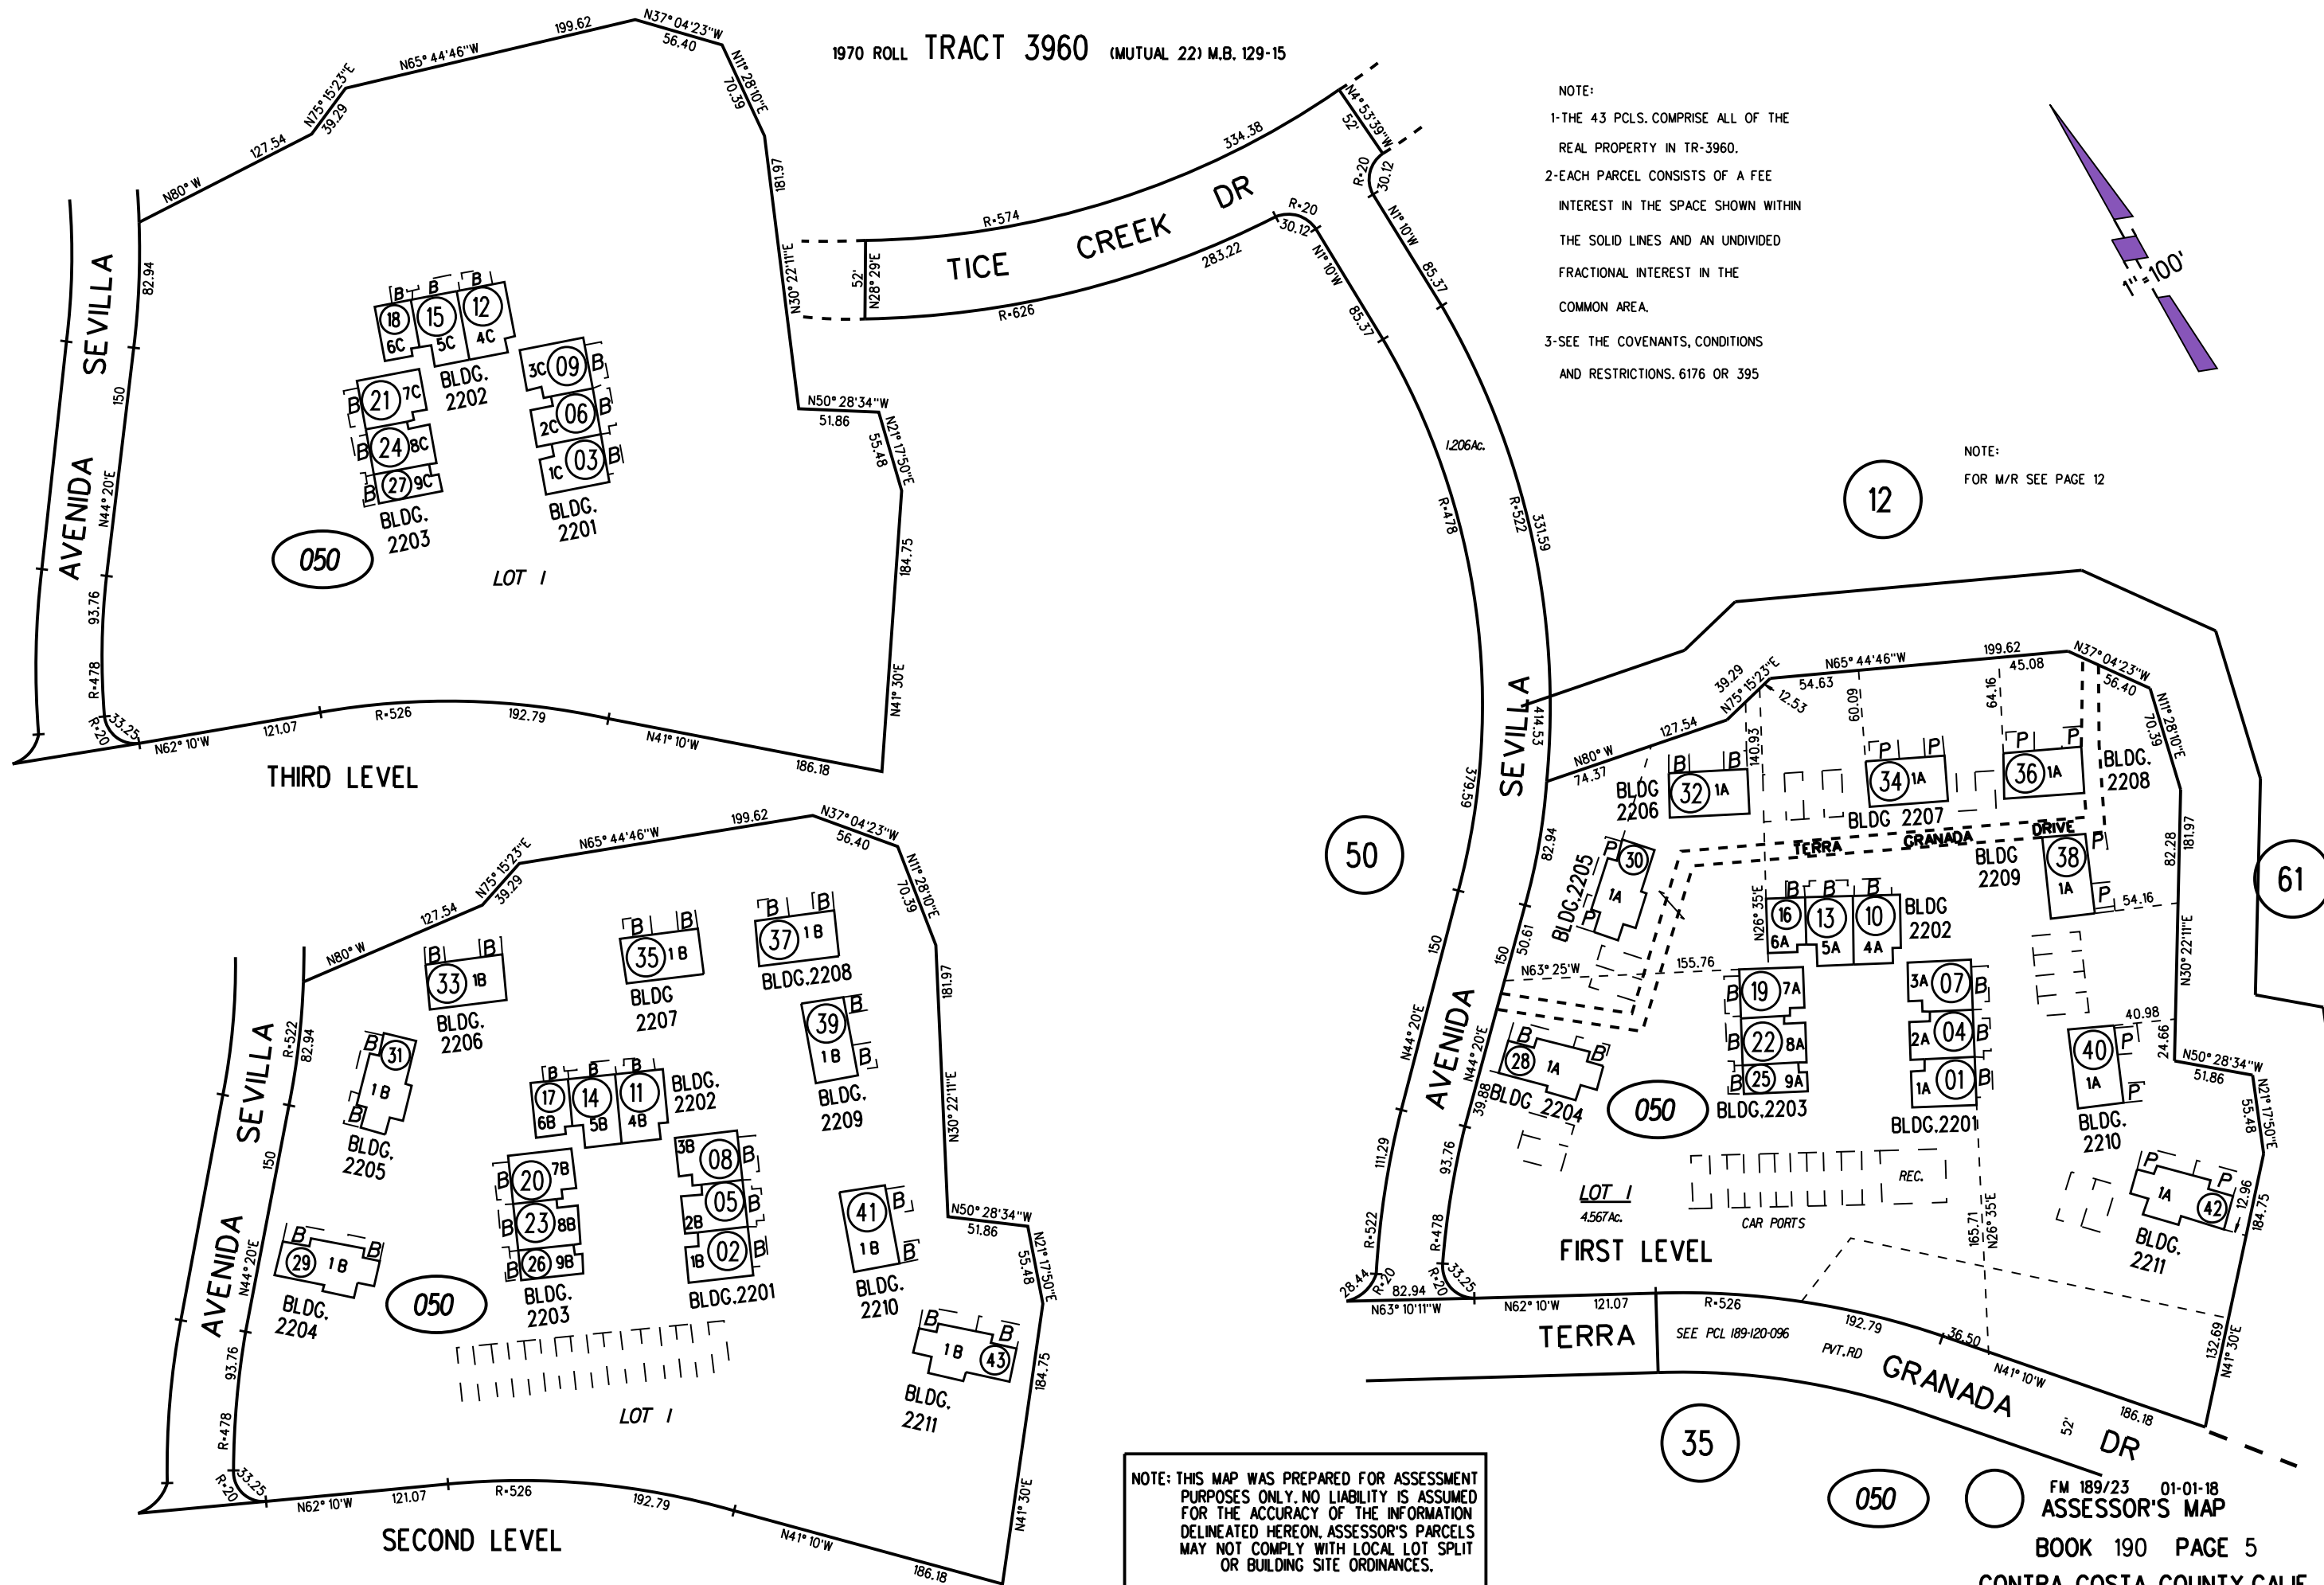


1970 ROLL TRACT 3960 (MUTUAL 22) M.B. 129-15

NOTE:
 1-THE 43 PCLS. COMPRISE ALL OF THE REAL PROPERTY IN TR-3960.
 2-EACH PARCEL CONSISTS OF A FEE INTEREST IN THE SPACE SHOWN WITHIN THE SOLID LINES AND AN UNDIVIDED FRACTIONAL INTEREST IN THE COMMON AREA.
 3-SEE THE COVENANTS, CONDITIONS AND RESTRICTIONS. 6176 OR 395

NOTE:
 FOR M/R SEE PAGE 12

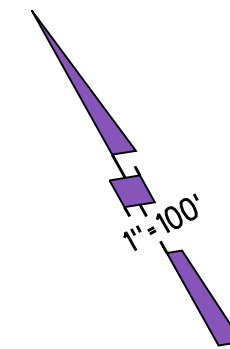

NOTE: THIS MAP WAS PREPARED FOR ASSESSMENT PURPOSES ONLY. NO LIABILITY IS ASSUMED FOR THE ACCURACY OF THE INFORMATION DELINEATED HEREON. ASSESSOR'S PARCELS MAY NOT COMPLY WITH LOCAL LOT SPLIT OR BUILDING SITE ORDINANCES.