



1979 ROLL TRACT 5218

- A - MUT.48 (CONDO) MB 220-9  
CC&R'S 9664/212 11-26-79
- B - MUT.54A (PARCEL A) CONDO.  
C.C.&R'.S 11119/85 2-9-83
- A - MUT.54B (PARCEL B) CONDO.  
CONDO.PLAN 11327/118 7-6-83

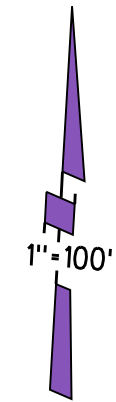

NOTE FOR M/R SEE PAGE 12.

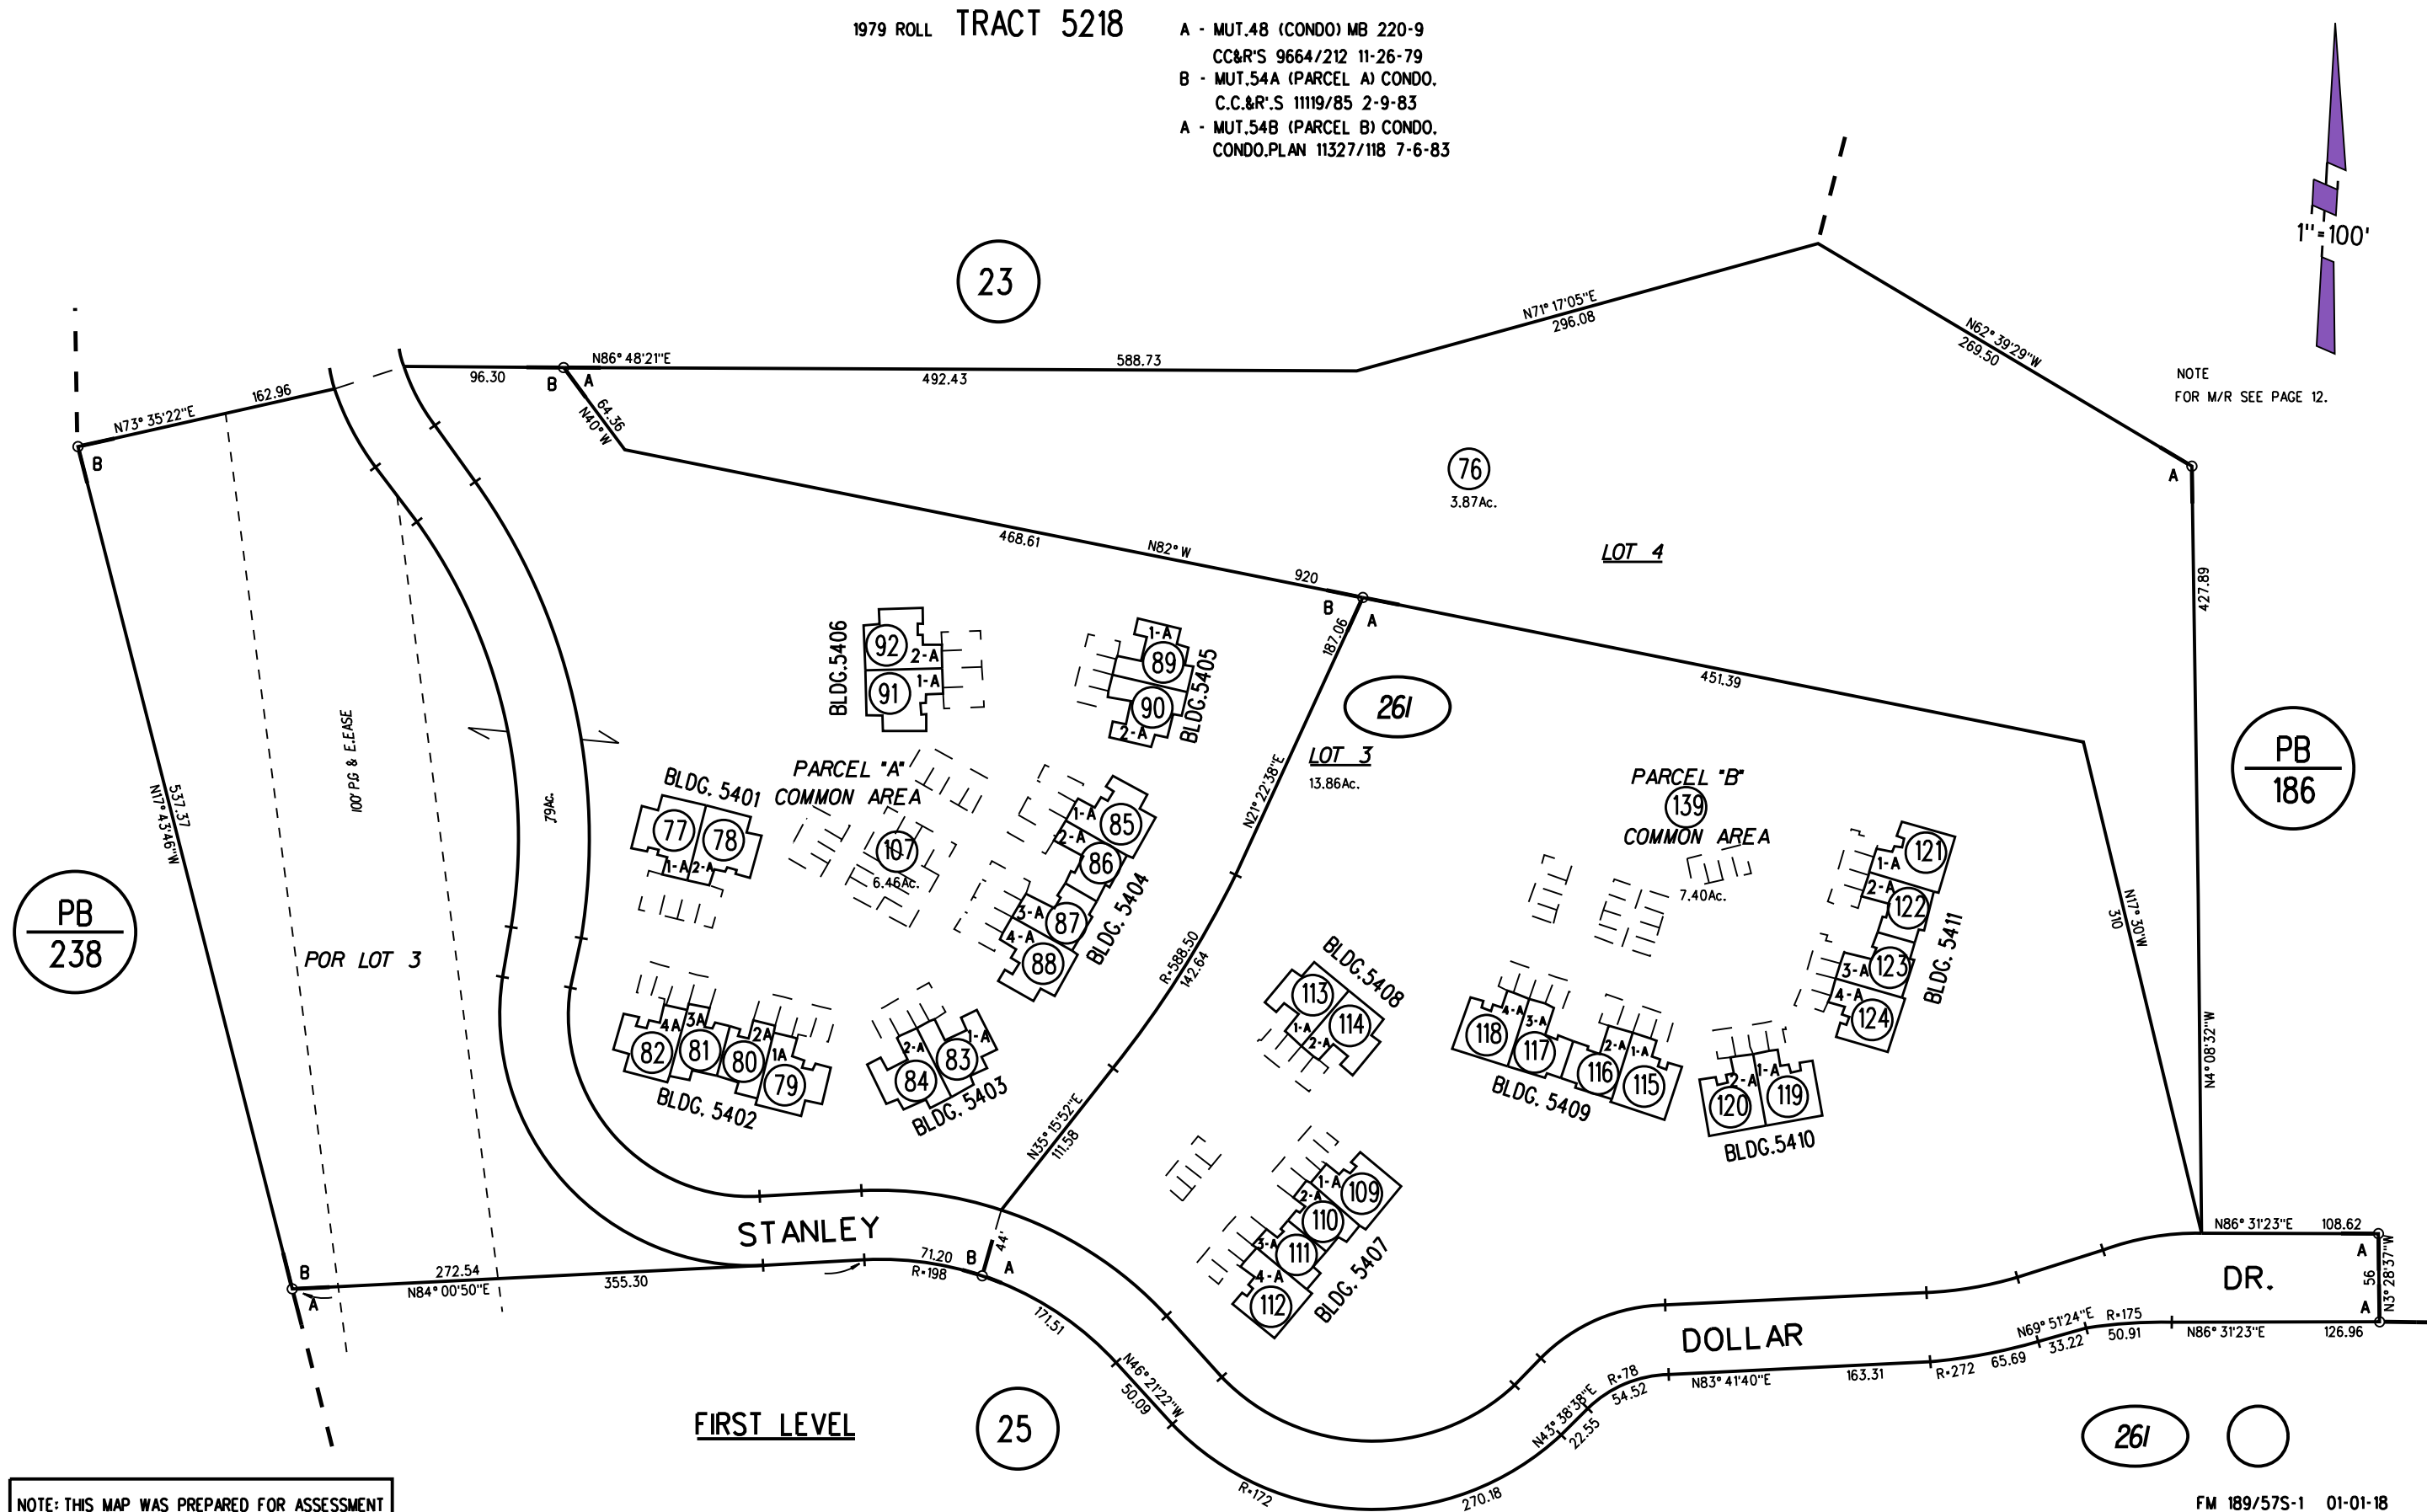

PB  
238

23

76  
3.87Ac.

LOT 4

261

LOT 3  
13.86Ac.

PARCEL "B"  
COMMON AREA  
139  
7.40Ac.

PB  
186

FIRST LEVEL

25

261

NOTE: THIS MAP WAS PREPARED FOR ASSESSMENT PURPOSES ONLY. NO LIABILITY IS ASSUMED FOR THE ACCURACY OF THE INFORMATION DELINEATED HEREON. ASSESSOR'S PARCELS MAY NOT COMPLY WITH LOCAL LOT SPLIT OR BUILDING SITE ORDINANCES.