
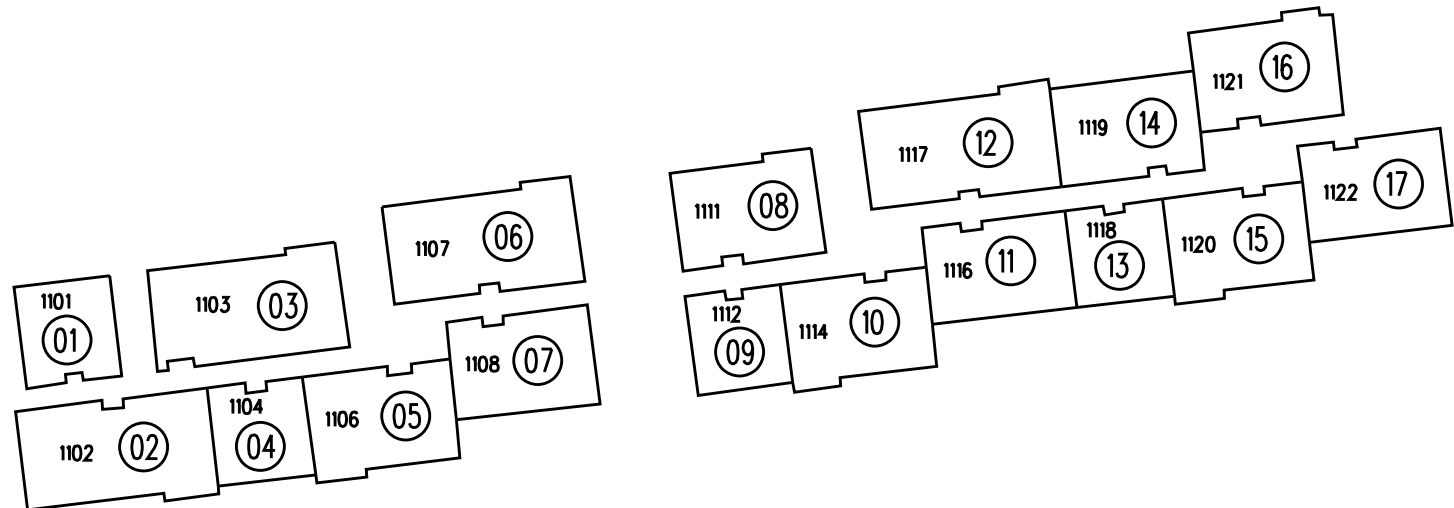


PRIVATE ROAD

1990 ROLL - TRACT 7176 M.B. 332-21 "MUTUAL 58" CONDO. C.C.&R.S. 15097/182-248 5-30-89

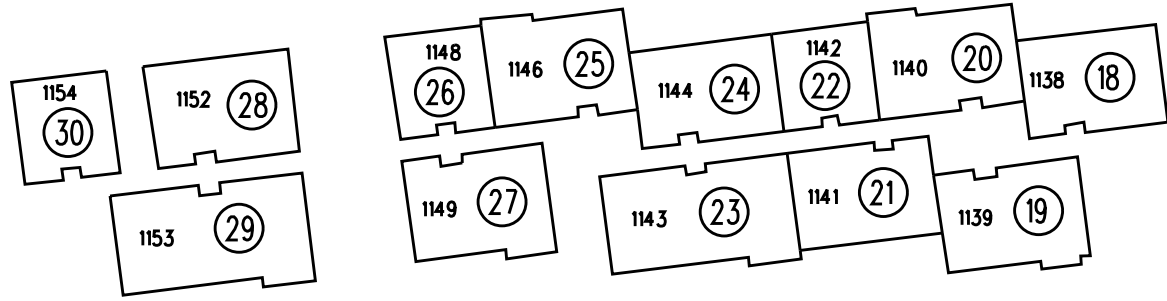

COMMON AREA
15527 OR 788
12-08-89

320
LOT 1
COMMON AREA
154
8.94 Ac.

FIRST LEVEL

NOTE: THIS MAP WAS PREPARED FOR ASSESSMENT PURPOSES ONLY. NO LIABILITY IS ASSUMED FOR THE ACCURACY OF THE INFORMATION DELINEATED HEREON. ASSESSOR'S PARCELS MAY NOT COMPLY WITH LOCAL LOT SPLIT OR BUILDING SITE ORDINANCES.

320

12-20-89
FM 189/725-1 01-01-18
ASSESSOR'S MAP
BOOK 186 PAGE 32 S-1
CONTRA COSTA COUNTY, CALIF.

