



POR SECS 11 & 12 TIS R2W MDBM  
 A- 1998 ROLL- POR TRACT 7941 M.B. 390-49 (MUTUAL 66-CONDOS)  
 B- 2001 ROLL- POR TRACT 8060 M.B. 401-33 (MUTUAL 68-CONDOS) EAGLE RIDGE PHASE 3

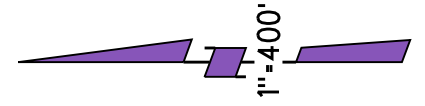

SYM	BEARING	DIST
△1	N41° 25' 21" W	53.25
△2	N36° 39' 44" W	59.87
△3	N52° 33' 19" W	116.7
△4	N41° 37' 9" W	51.61
△5	N10° 9' 39" W	78.96
△6	N20° 35' 34" W	48.46
△7	N36° 13' 9" W	22.10
△8	N68° 45' 39" W	30.42
△9	N84° 59' 19" W	25.43

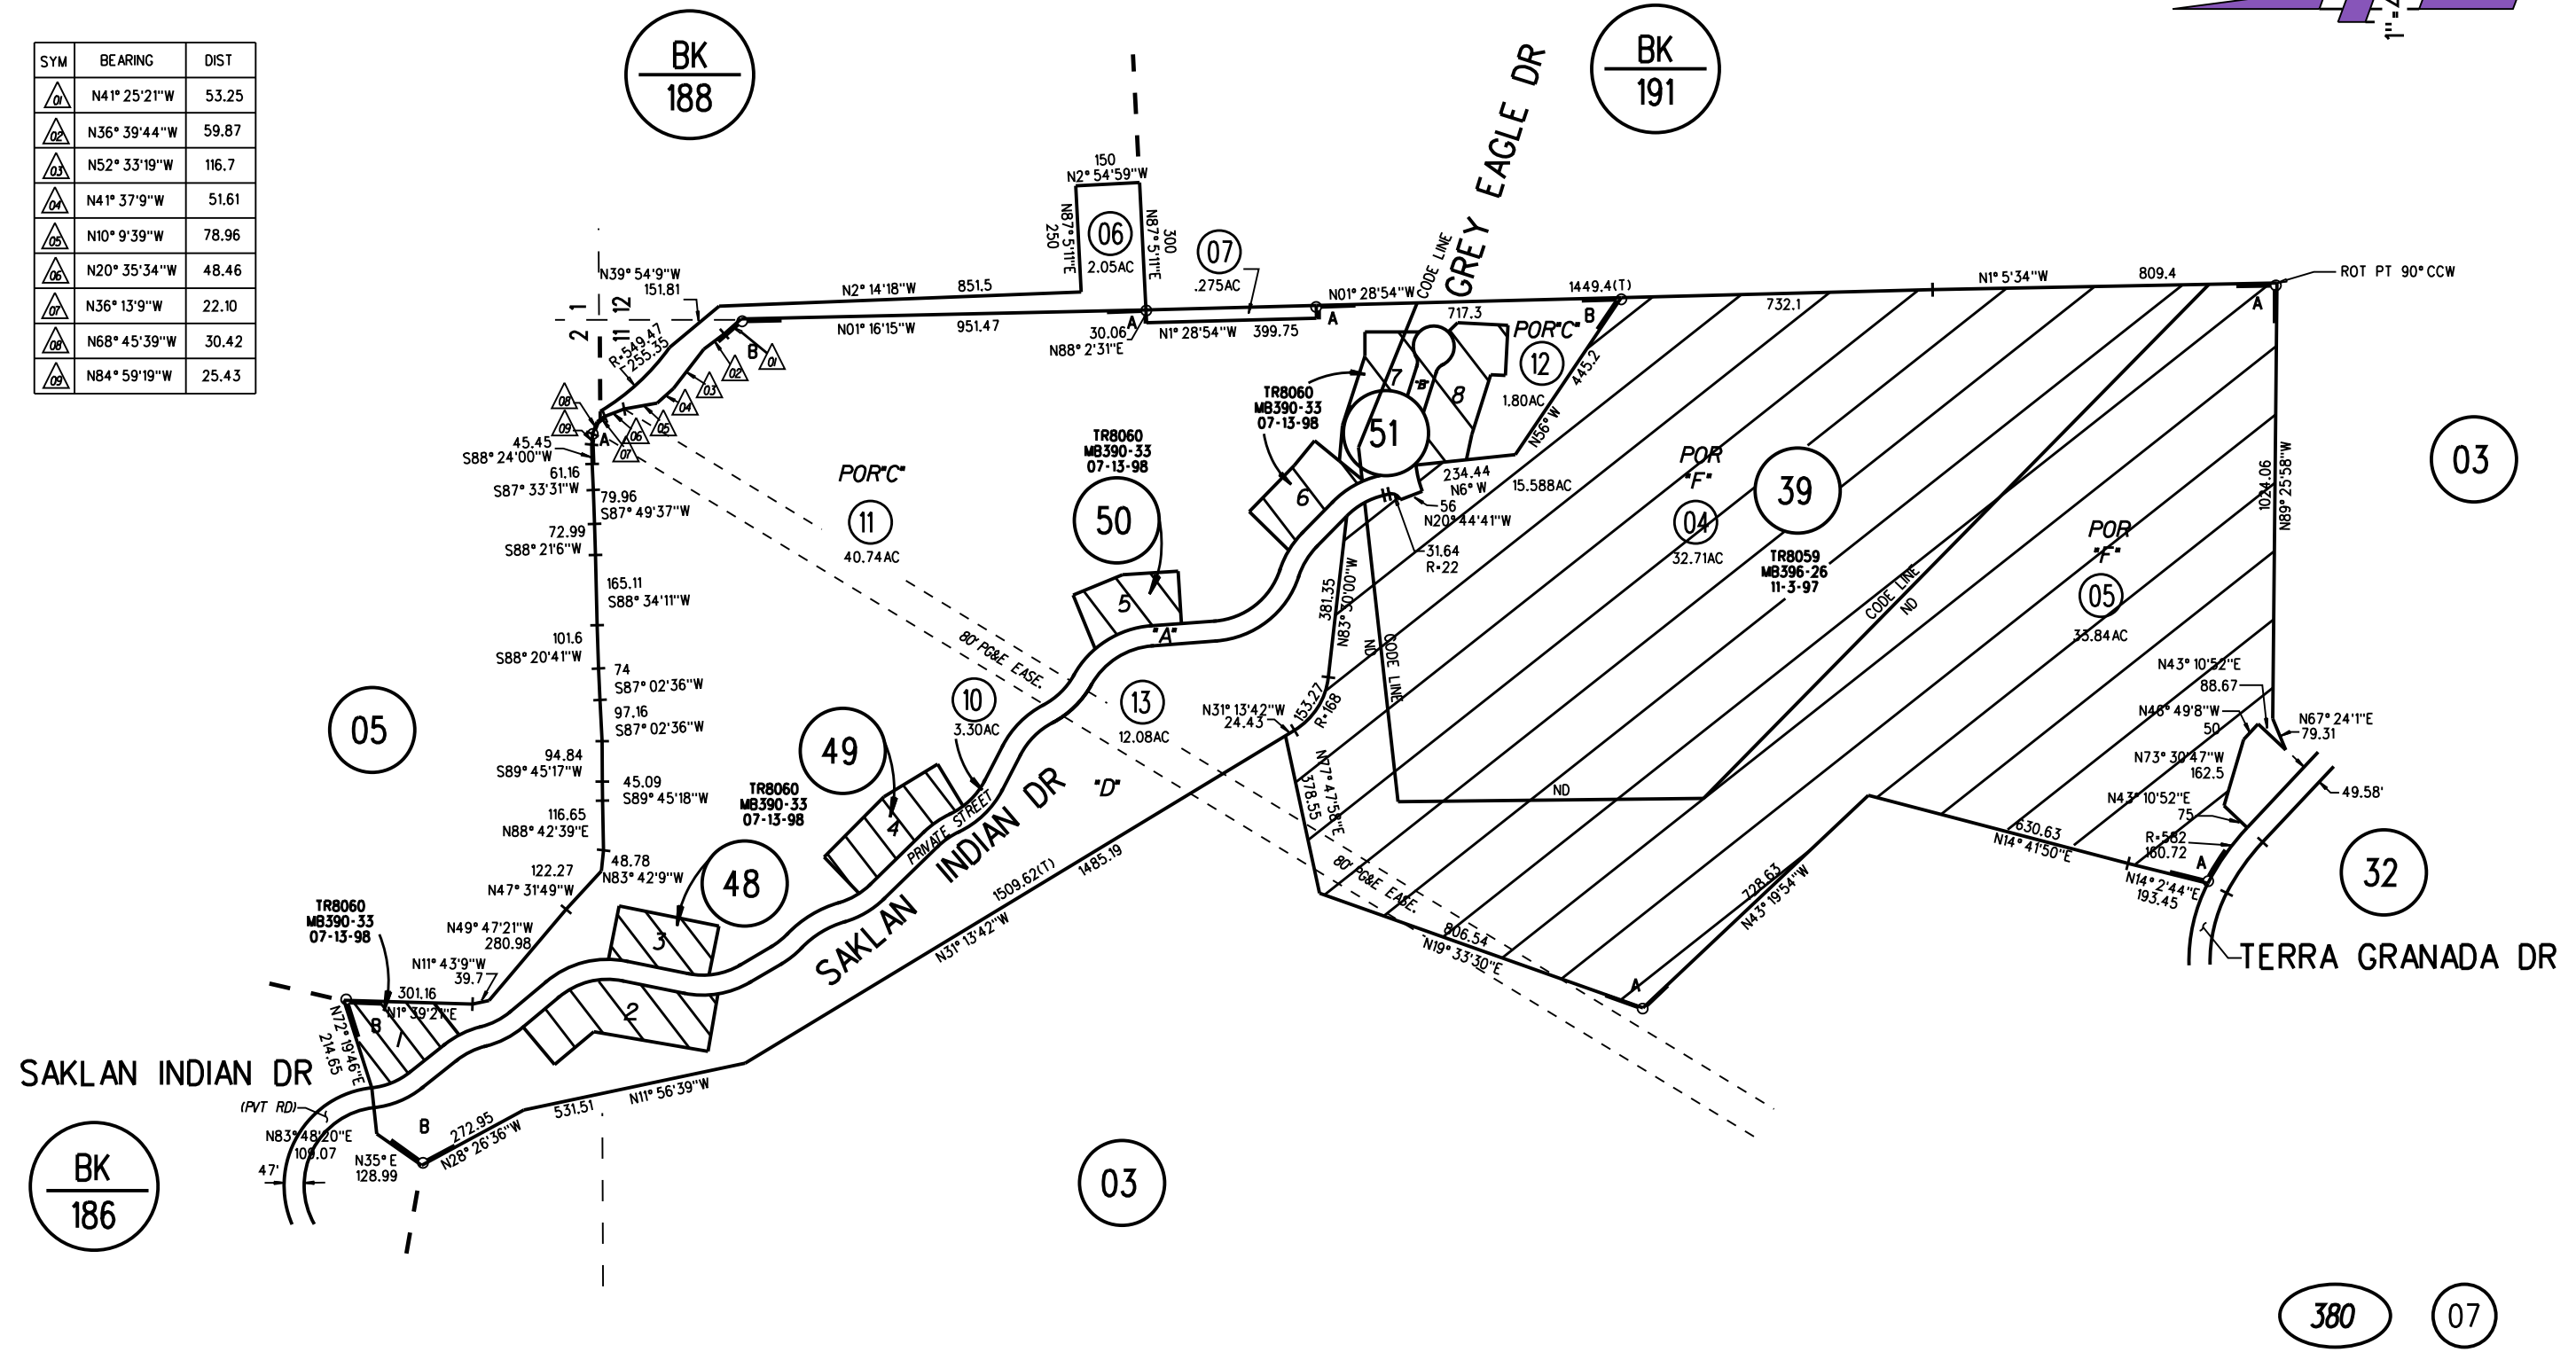

NOTE: THIS MAP WAS PREPARED FOR ASSESSMENT PURPOSES ONLY. NO LIABILITY IS ASSUMED FOR THE ACCURACY OF THE INFORMATION DELINEATED HEREON. ASSESSOR'S PARCELS MAY NOT COMPLY WITH LOCAL LOT SPLIT OR BUILDING SITE ORDINANCES.