


POR. SW 1/4 SEC. 3, T. 1S., R. 3E., M.D.B.&M.
 BYRON-EPSTEIN ADD'N, BLOCKS 1, 7 & 8 15 M 310

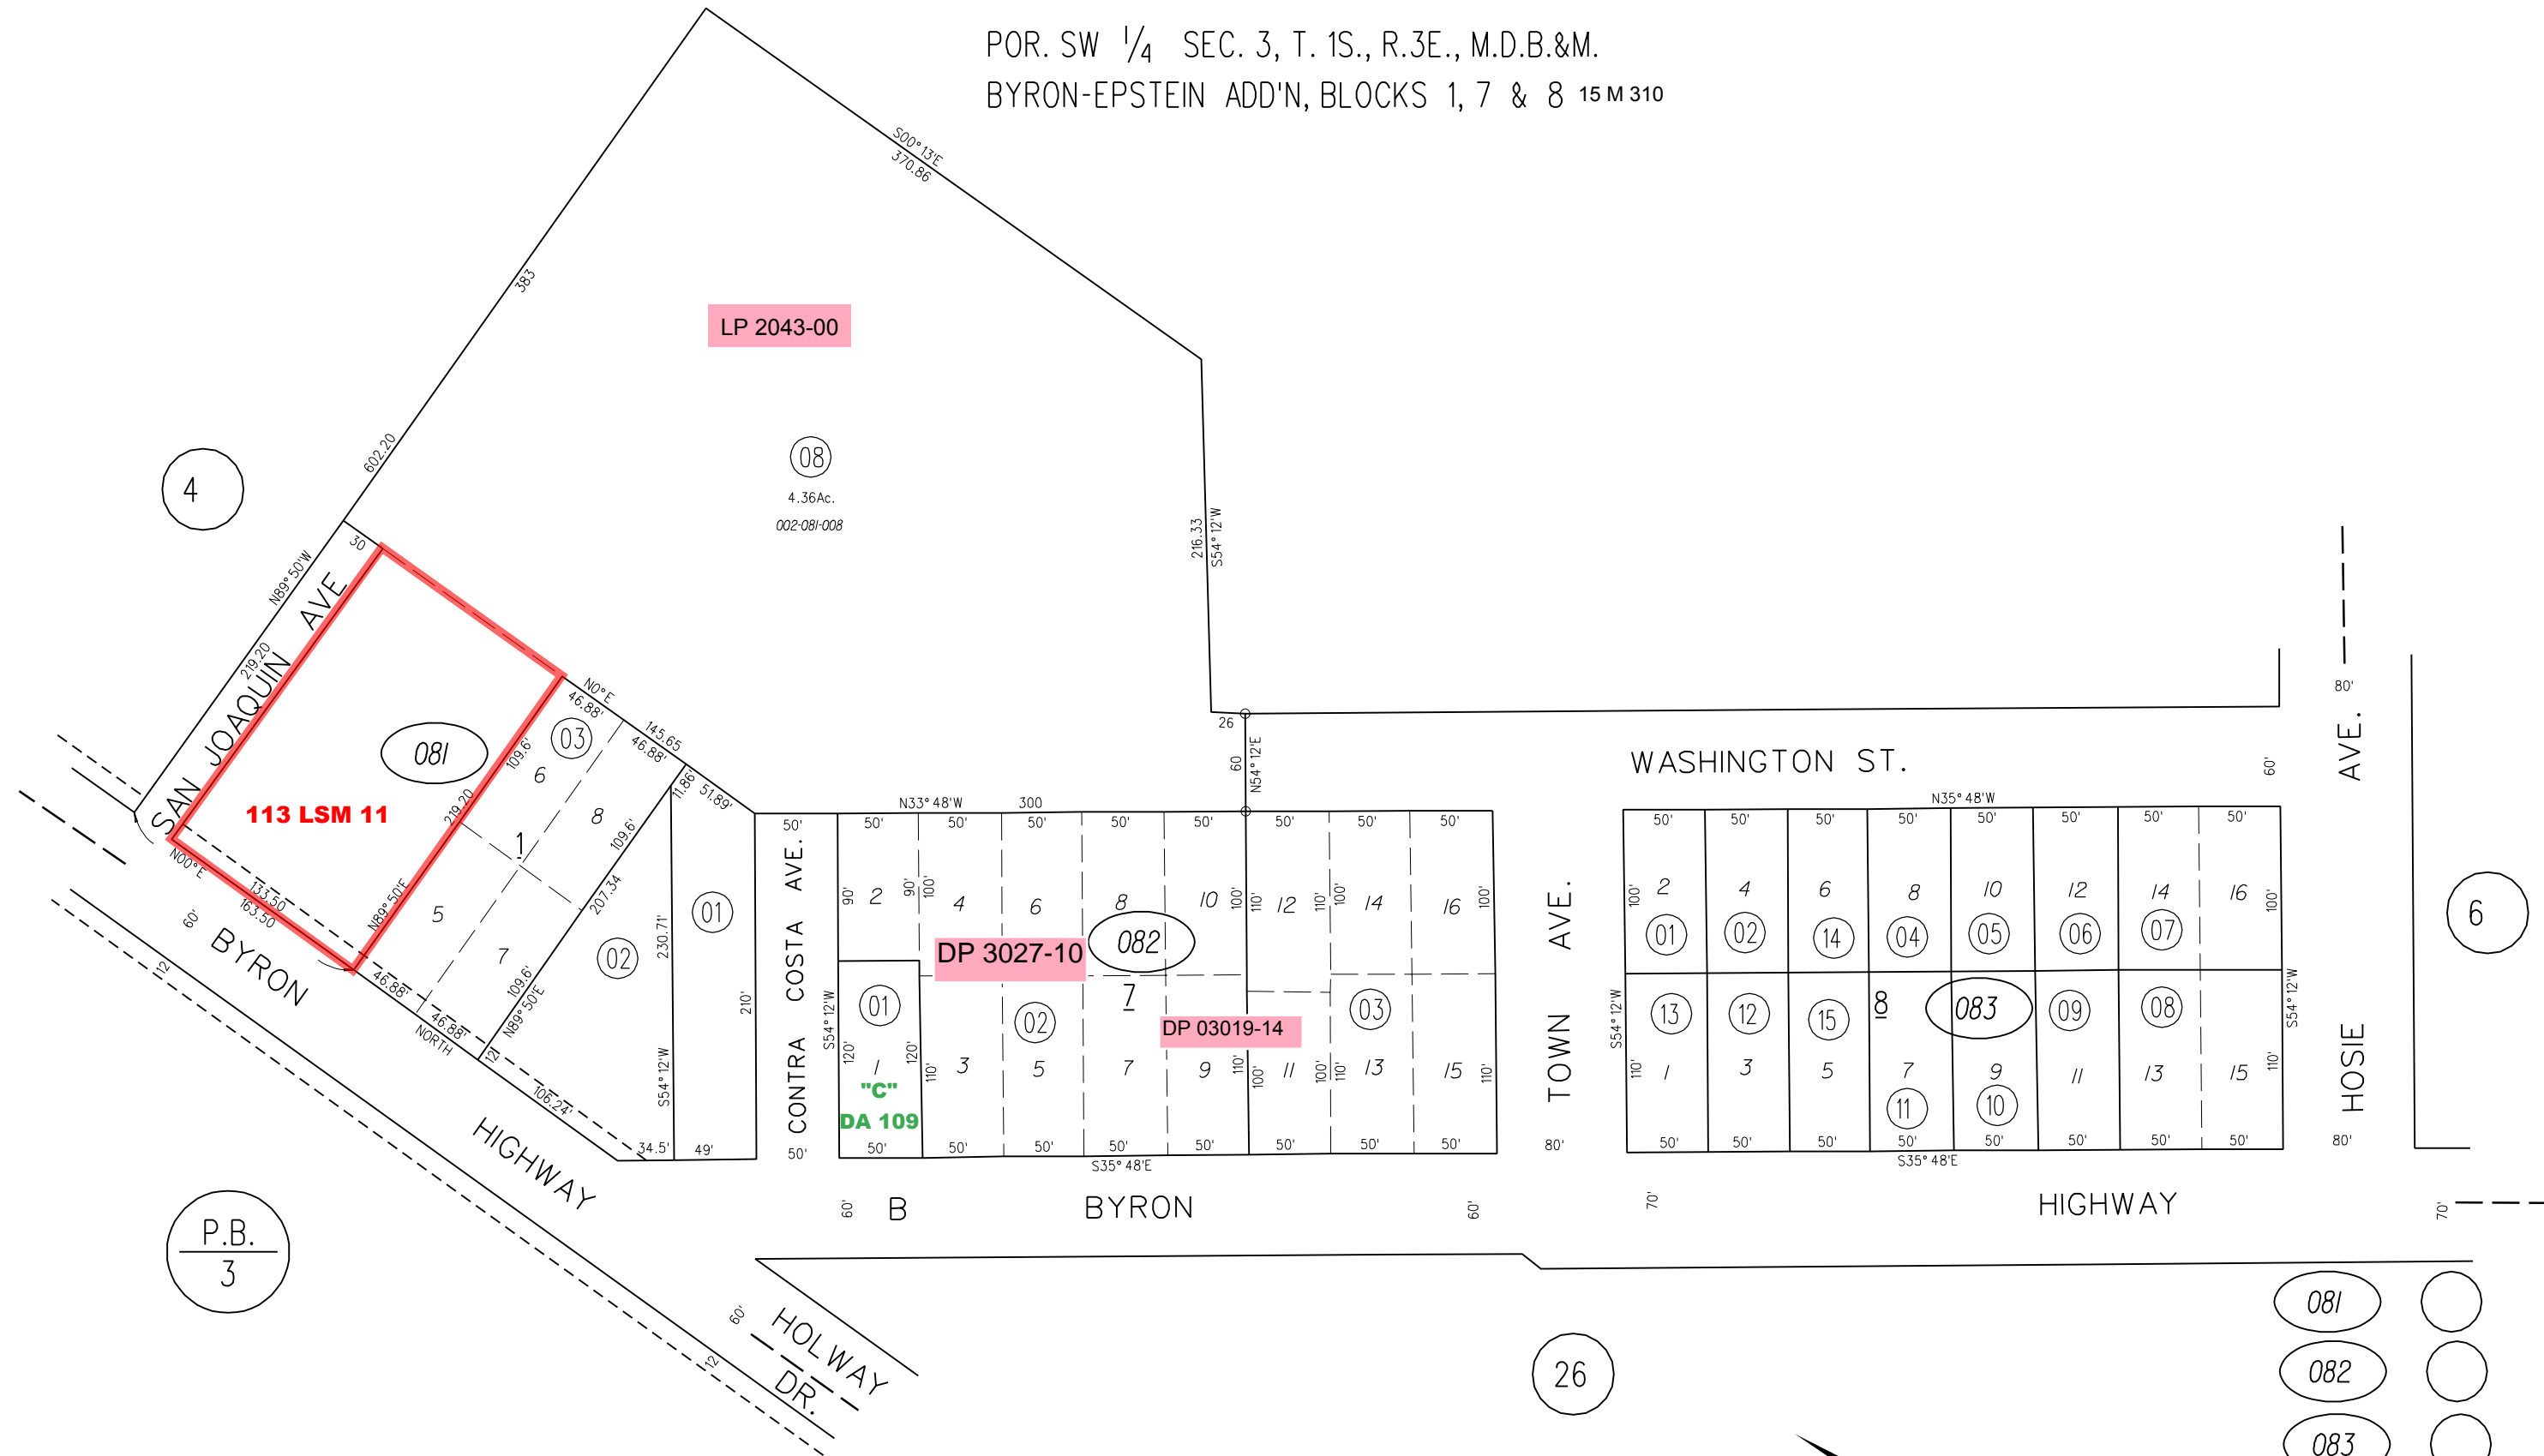

4

LP 2043-00

08
4.36Ac.
002-081-008

113 LSM 11


DP 3027-10

DP 03019-14

01
"C"
DA 109


P.B.
3

081
082
083

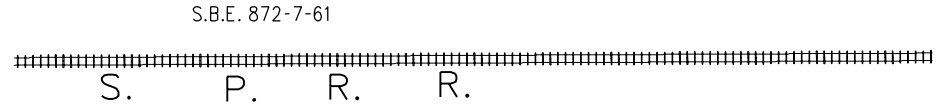

S.B.E. 872-7-61

PCL. 12

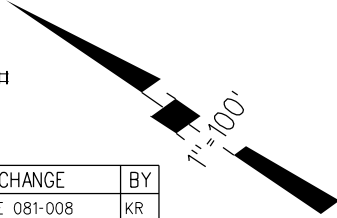

DATE	CHANGE	BY
10/11/96	CREATE 081-008	KR

NOTE: THIS MAP WAS PREPARED FOR ASSESSMENT PURPOSES ONLY. NO LIABILITY IS ASSUMED FOR THE ACCURACY OF THE INFORMATION DELINEATED HEREON. ASSESSOR'S PARCELS MAY NOT COMPLY WITH LOCAL LOT SPLIT OR BUILDING SITE ORDINANCES.