


POR. NW 1/4 SEC. 4, T. 1S., R. 3E., M. D. B. & M.

- 1- 81P.M.23 9-26-79
 - 2- 105P.M.22 4-8-83
 - 3- 113P.M.13&14 11-6-84
- Common use agreement W/B.B I.D.
11200 OR 58

P.B.
11

See Page 7 for
Hoffman Ln
R/W information
F/D 12/28/78

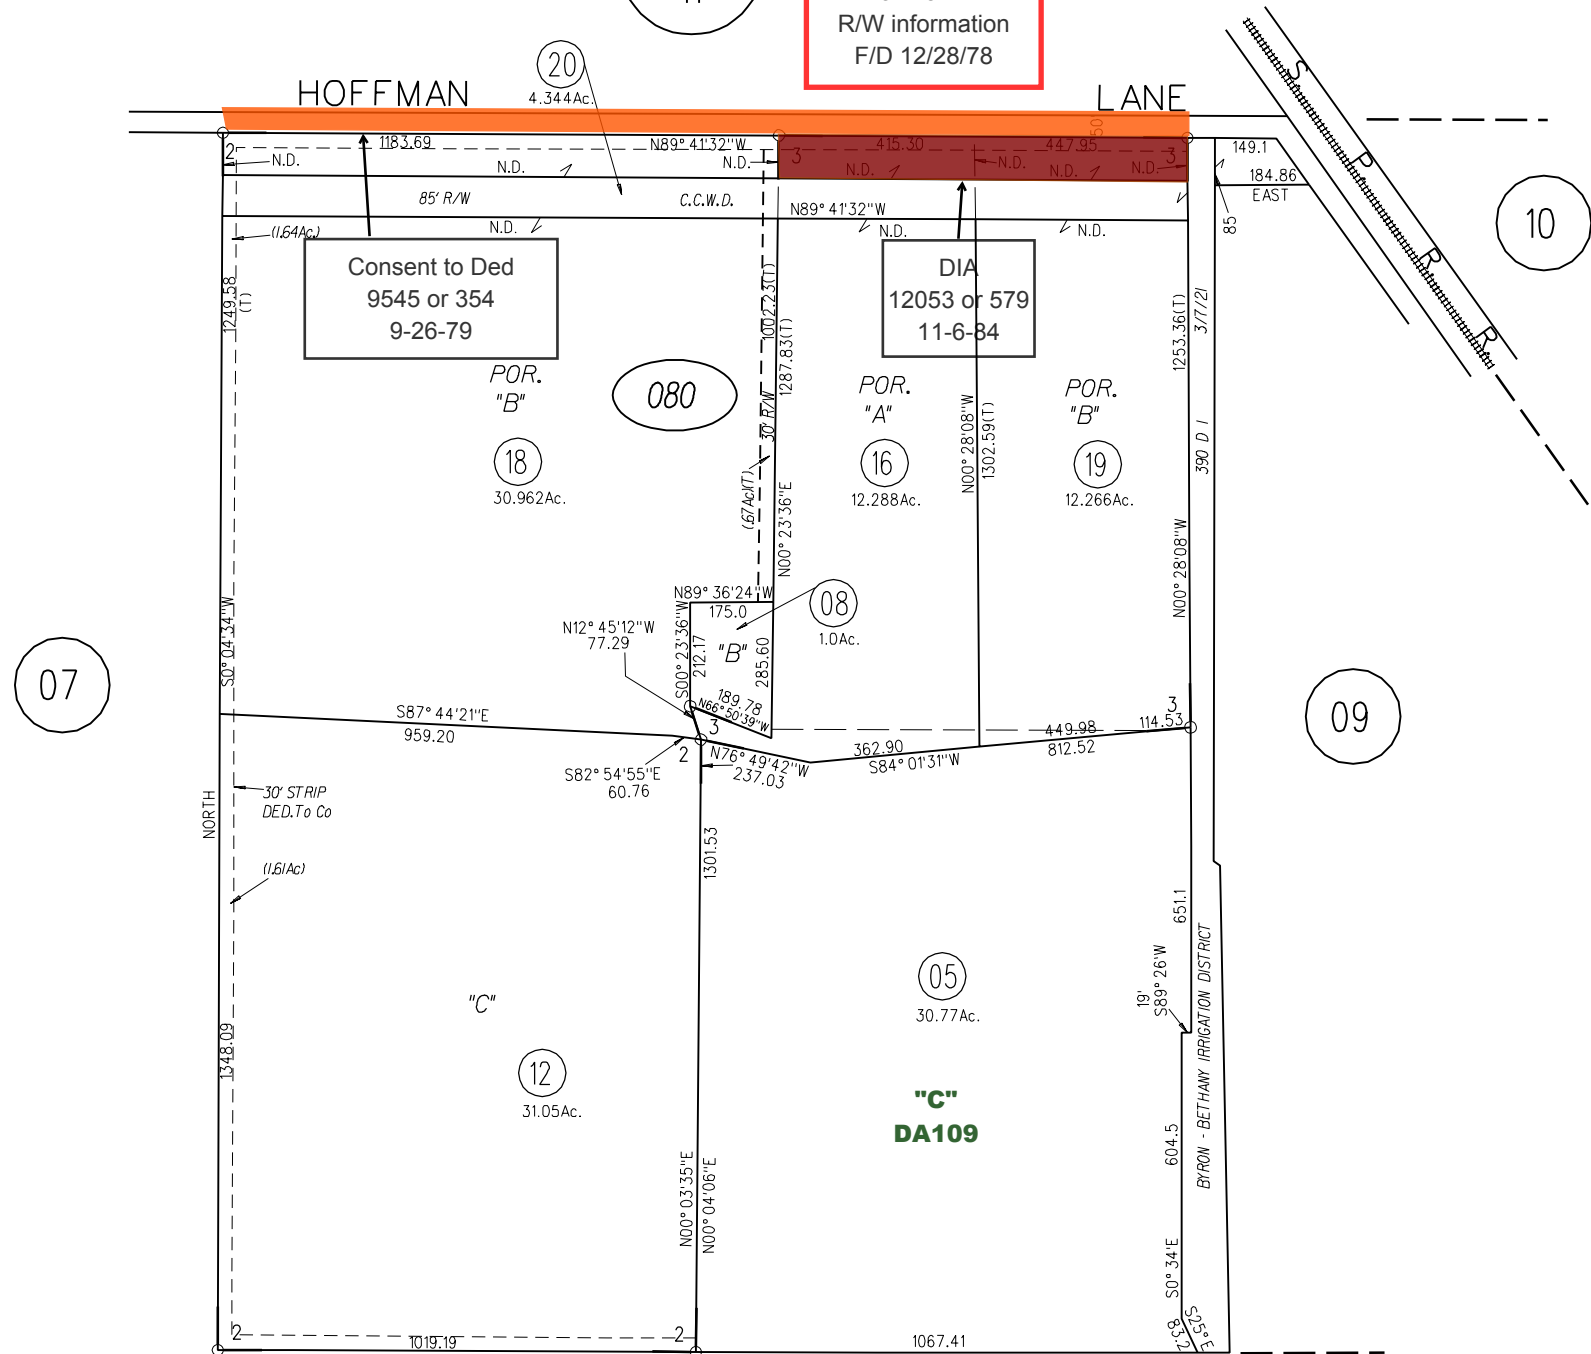

07

10

09

13

080

NOTE: THIS MAP WAS PREPARED FOR ASSESSMENT PURPOSES ONLY. NO LIABILITY IS ASSUMED FOR THE ACCURACY OF THE INFORMATION DELINEATED HEREON. ASSESSOR'S PARCELS MAY NOT COMPLY WITH LOCAL LOT SPLIT OR BUILDING SITE ORDINANCES.