


A-1975 ROLL AMEND MAP OF TRACT 3653 (DISCOVERY BAY NO. 1) M.B. 169-42
 B-1975 ROLL AMEND MAP OF TRACT 4076 (DISCOVERY BAY NO. 2) MB 170-29
 C-1975 ROLL AMEND MAP OF TRACT 4077 (DISCOVERY BAY NO. 3) MB 170-37

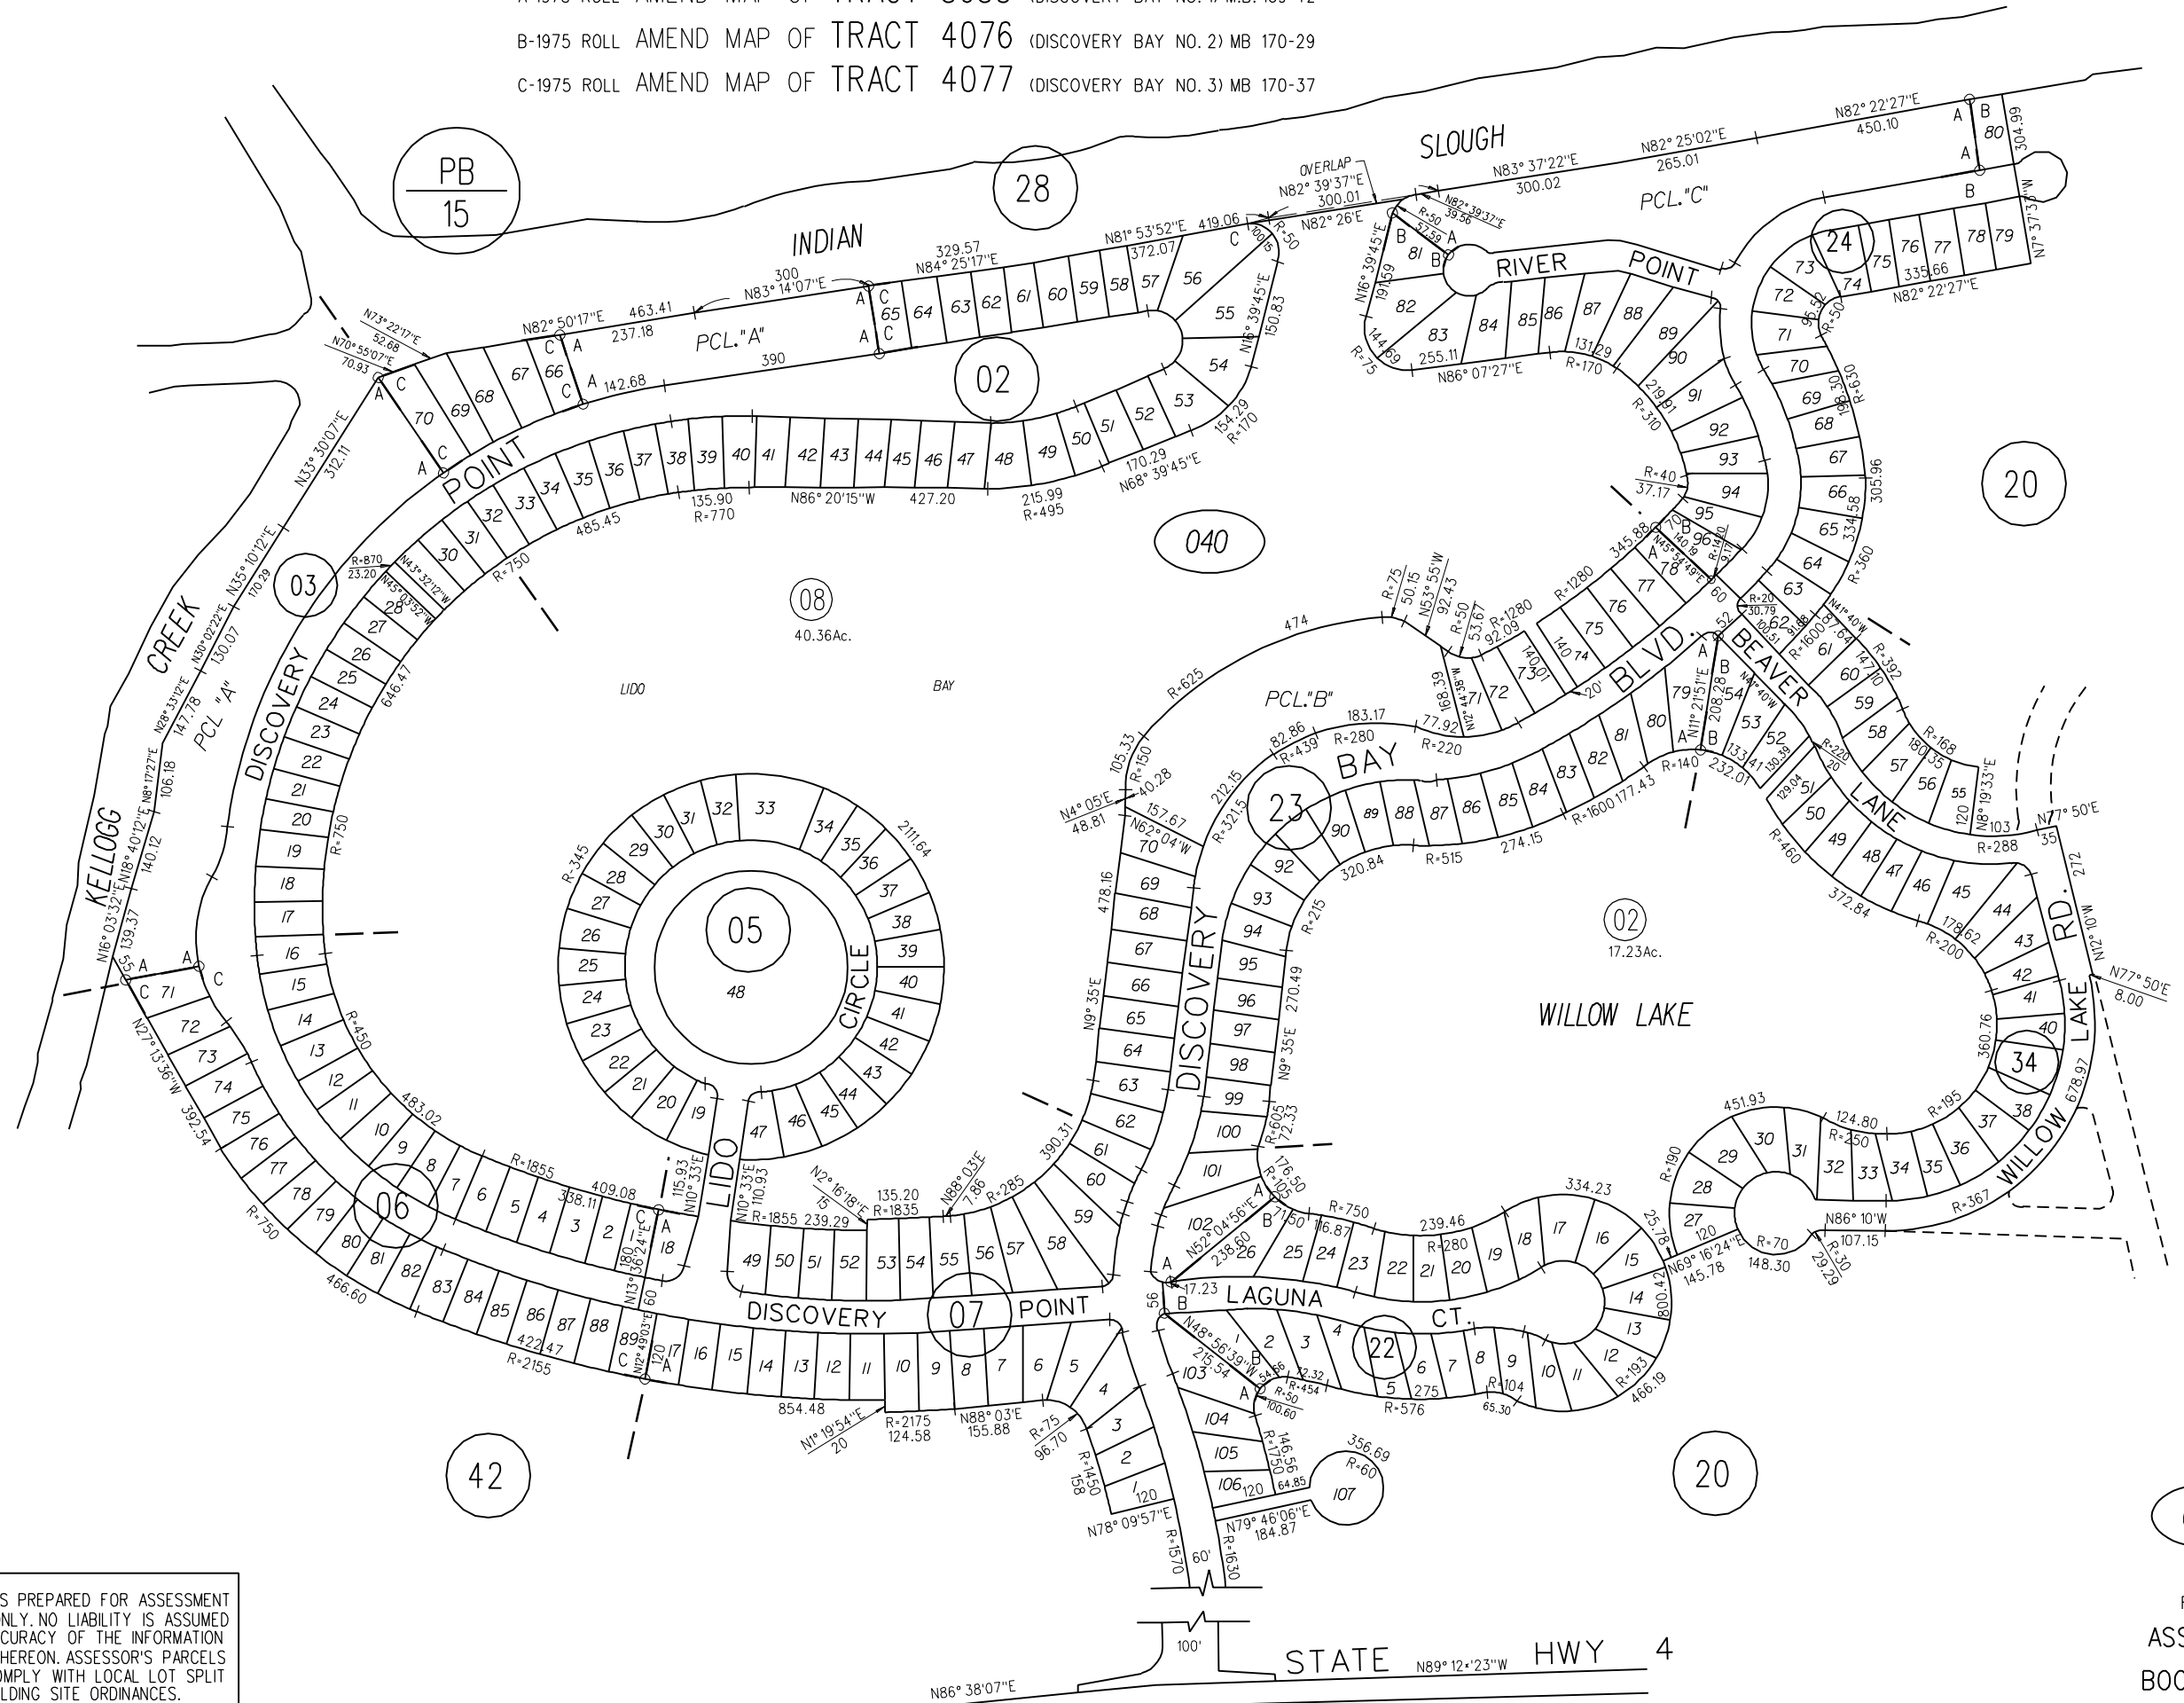

NOTE: THIS MAP WAS PREPARED FOR ASSESSMENT PURPOSES ONLY. NO LIABILITY IS ASSUMED FOR THE ACCURACY OF THE INFORMATION DELINEATED HEREON. ASSESSOR'S PARCELS MAY NOT COMPLY WITH LOCAL LOT SPLIT OR BUILDING SITE ORDINANCES.