

SEC. 29 & 30 T.1N. R.2E. M.D.B.M.

1974-1-31 P.M.30 12-11-73

4- 76P.M.32&33 5-7-79

5- 95P.M.50 7-6-81

6- 97P.M.27 9-1-81

7- POR.103P.M.15 10-11-82

8- 115P.M.1 3-1-85

9- 115P.M.2&3 3-5-85

10- 158P.M.47 7-1-92


11- 181P.M.18 8-17-01

12- 181P.M.25 8-21-01

1"=800'



01

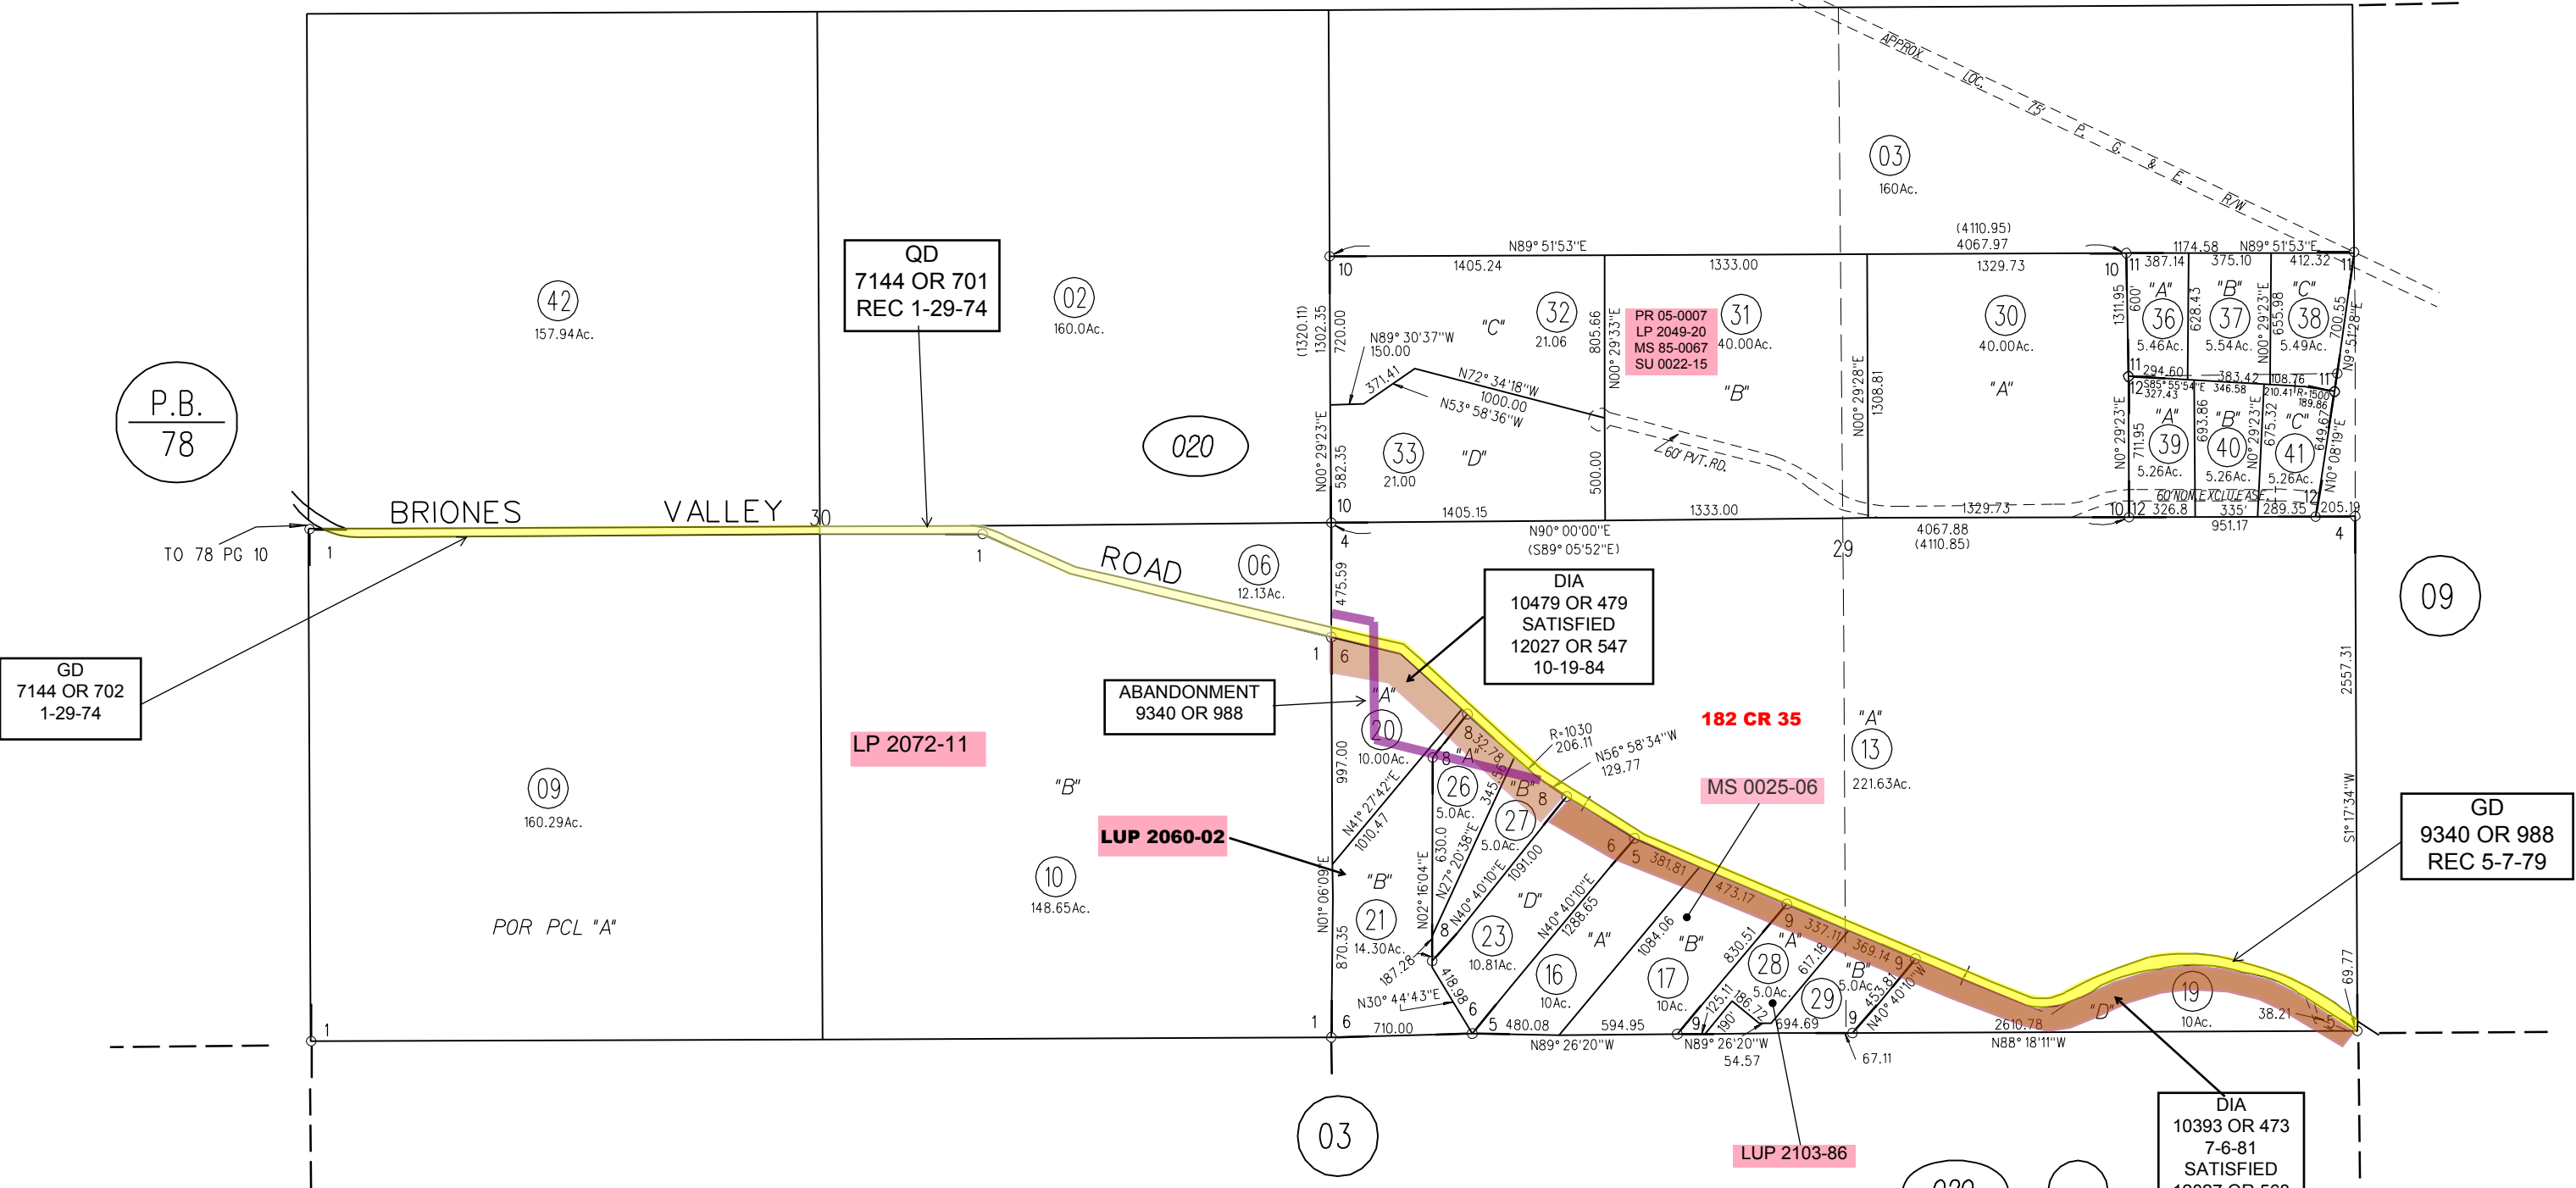

GD 7144 OR 702 1-29-74

QD 7144 OR 701 REC 1-29-74

DIA 10479 OR 479 SATISFIED 12027 OR 547 10-19-84

ABANDONMENT 9340 OR 988

LP 2072-11

LUP 2060-02

182 CR 35

MS 0025-06

GD 9340 OR 988 REC 5-7-79

DIA 10393 OR 473 7-6-81 SATISFIED 12027 OR 568 10-19-84

NOTE: THIS MAP WAS PREPARED FOR ASSESSMENT PURPOSES ONLY. NO LIABILITY IS ASSUMED FOR THE ACCURACY OF THE INFORMATION DELINEATED HEREON. ASSESSOR'S PARCELS MAY NOT COMPLY WITH LOCAL LOT SPLIT OR BUILDING SITE ORDINANCES.