

BRENTWOOD IRRIGATED FARMS SUB NO. 10 MB 16-331


POR N 1/2 SEC 31 T1N R3E MDBM

- 1- 39PM49 9-5-75
- 2- 79PM26 7-30-79
- 3- 121PM5 2-10-86
- 4- 162PM37 7-20-93

P.B.  
10

1"=400'

232 CR 40

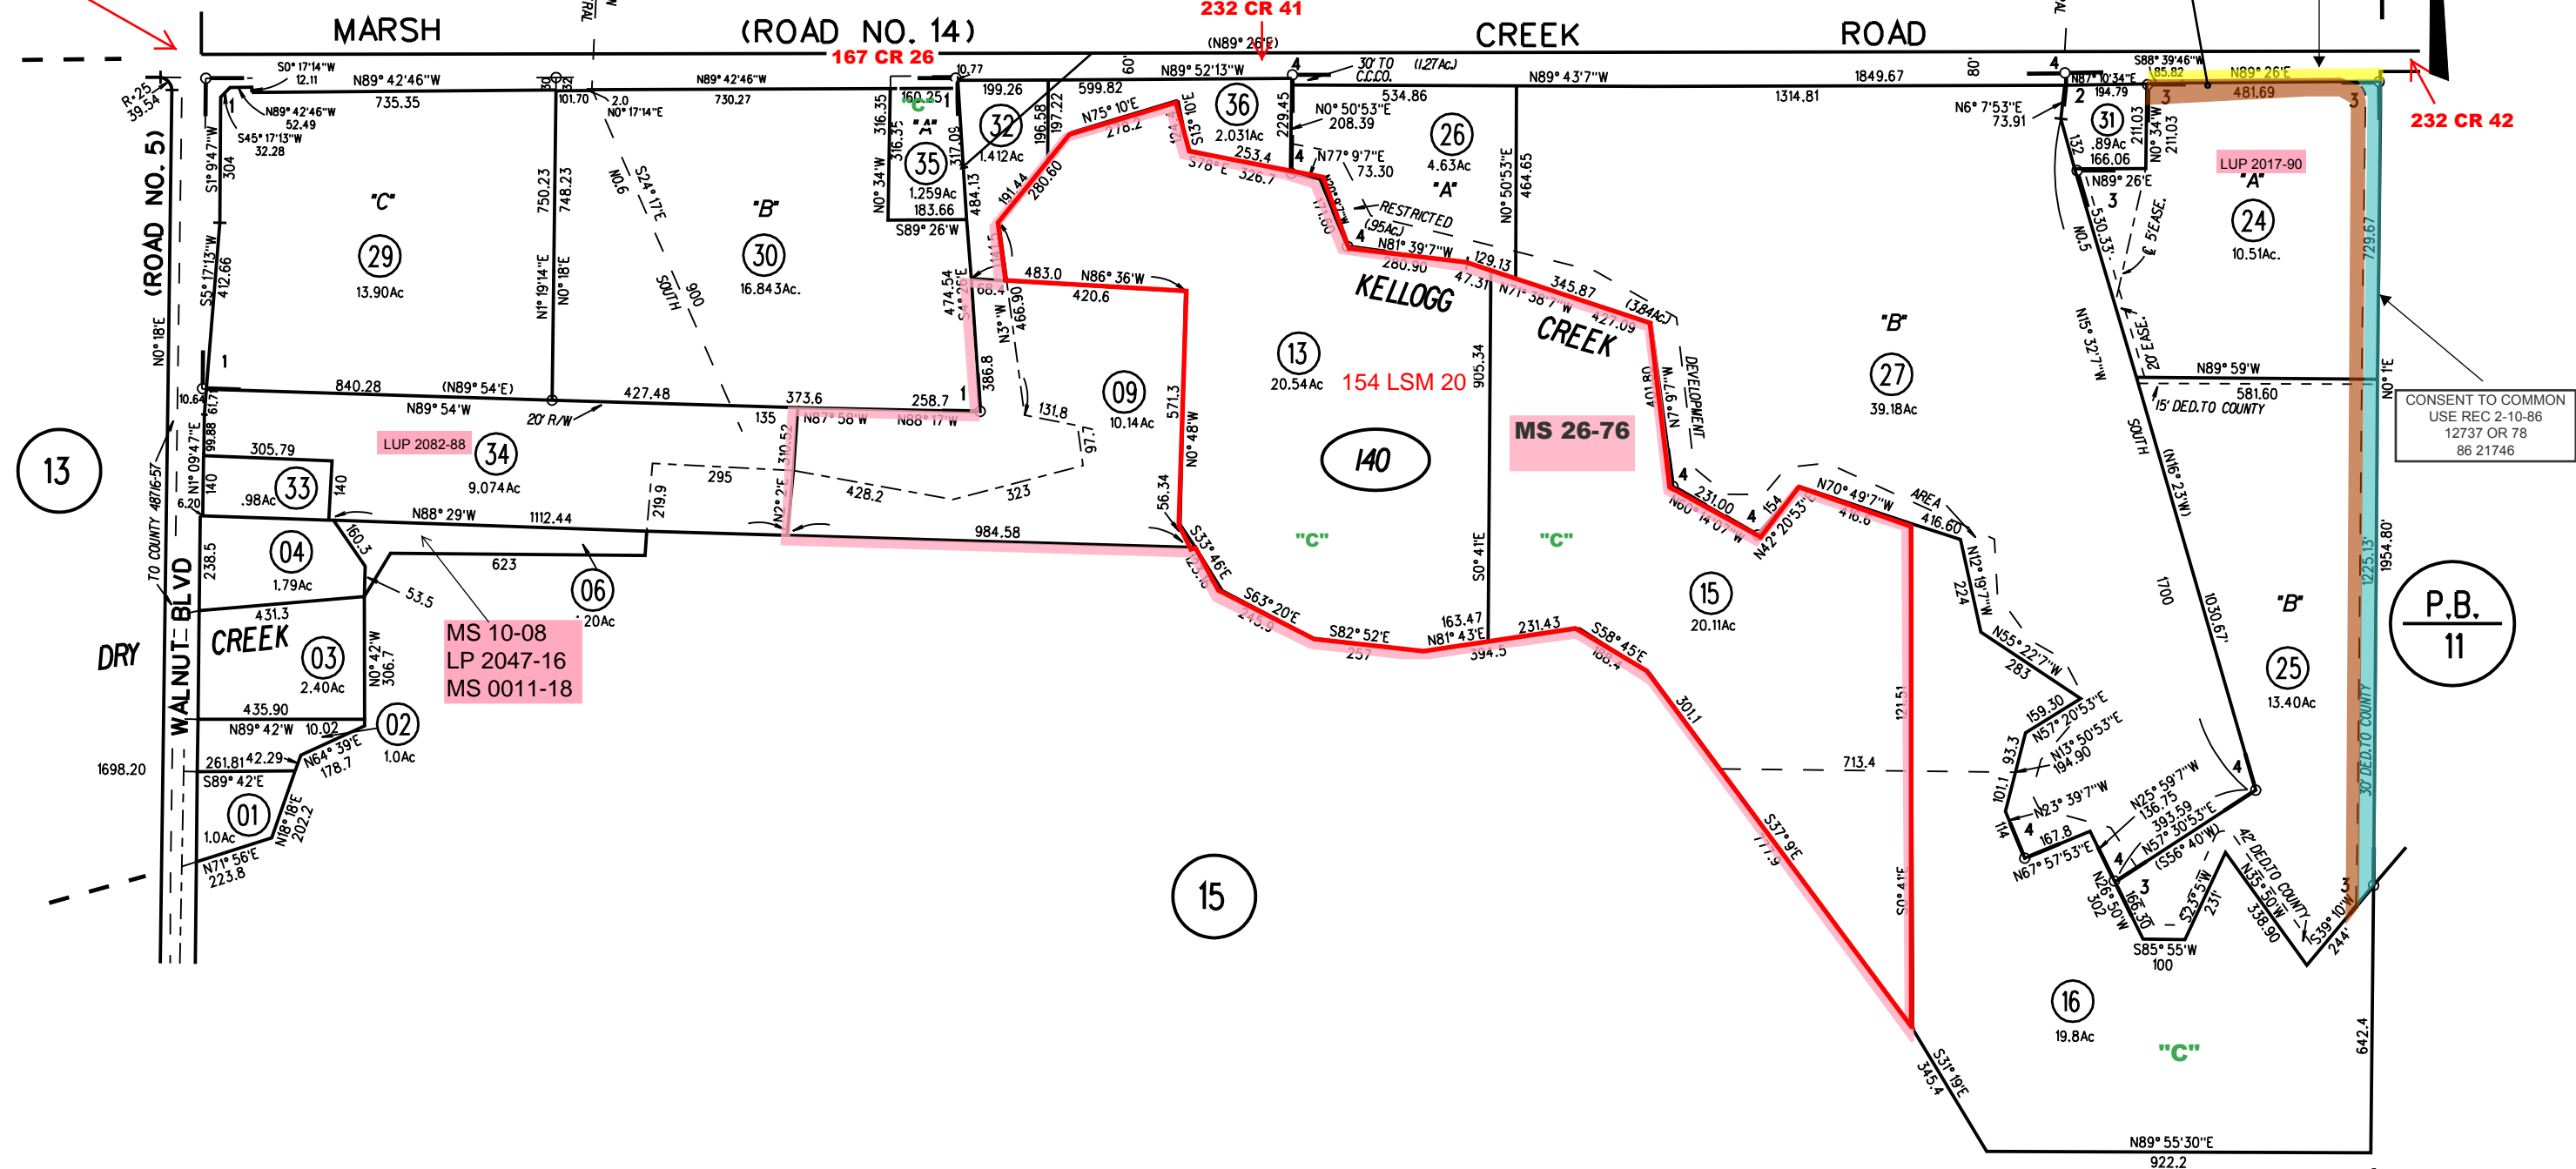

CONSENT TO COMMON  
USE REC 2-10-86  
12737 OR 78  
86 21746

P.B.  
11

13

15

140

36

5/11/11

NOTE: THIS MAP WAS PREPARED FOR ASSESSMENT PURPOSES ONLY. NO LIABILITY IS ASSUMED FOR THE ACCURACY OF THE INFORMATION DELINEATED HEREON. ASSESSOR'S PARCELS MAY NOT COMPLY WITH LOCAL LOT SPLIT OR BUILDING SITE ORDINANCES.