


2007 ROLL - POR TRACT 8796 MB 491-4 (THE VINEYARDS AT MARSH CREEK) 6/12/06

A- 2019 ROLL - TRACT 9451 MB 537-1 (BARCELONA) 5/11/18

B- 2020 ROLL - TRACT 9522 MB 542-26 (BARCELONA PHASE II) 12/12/19

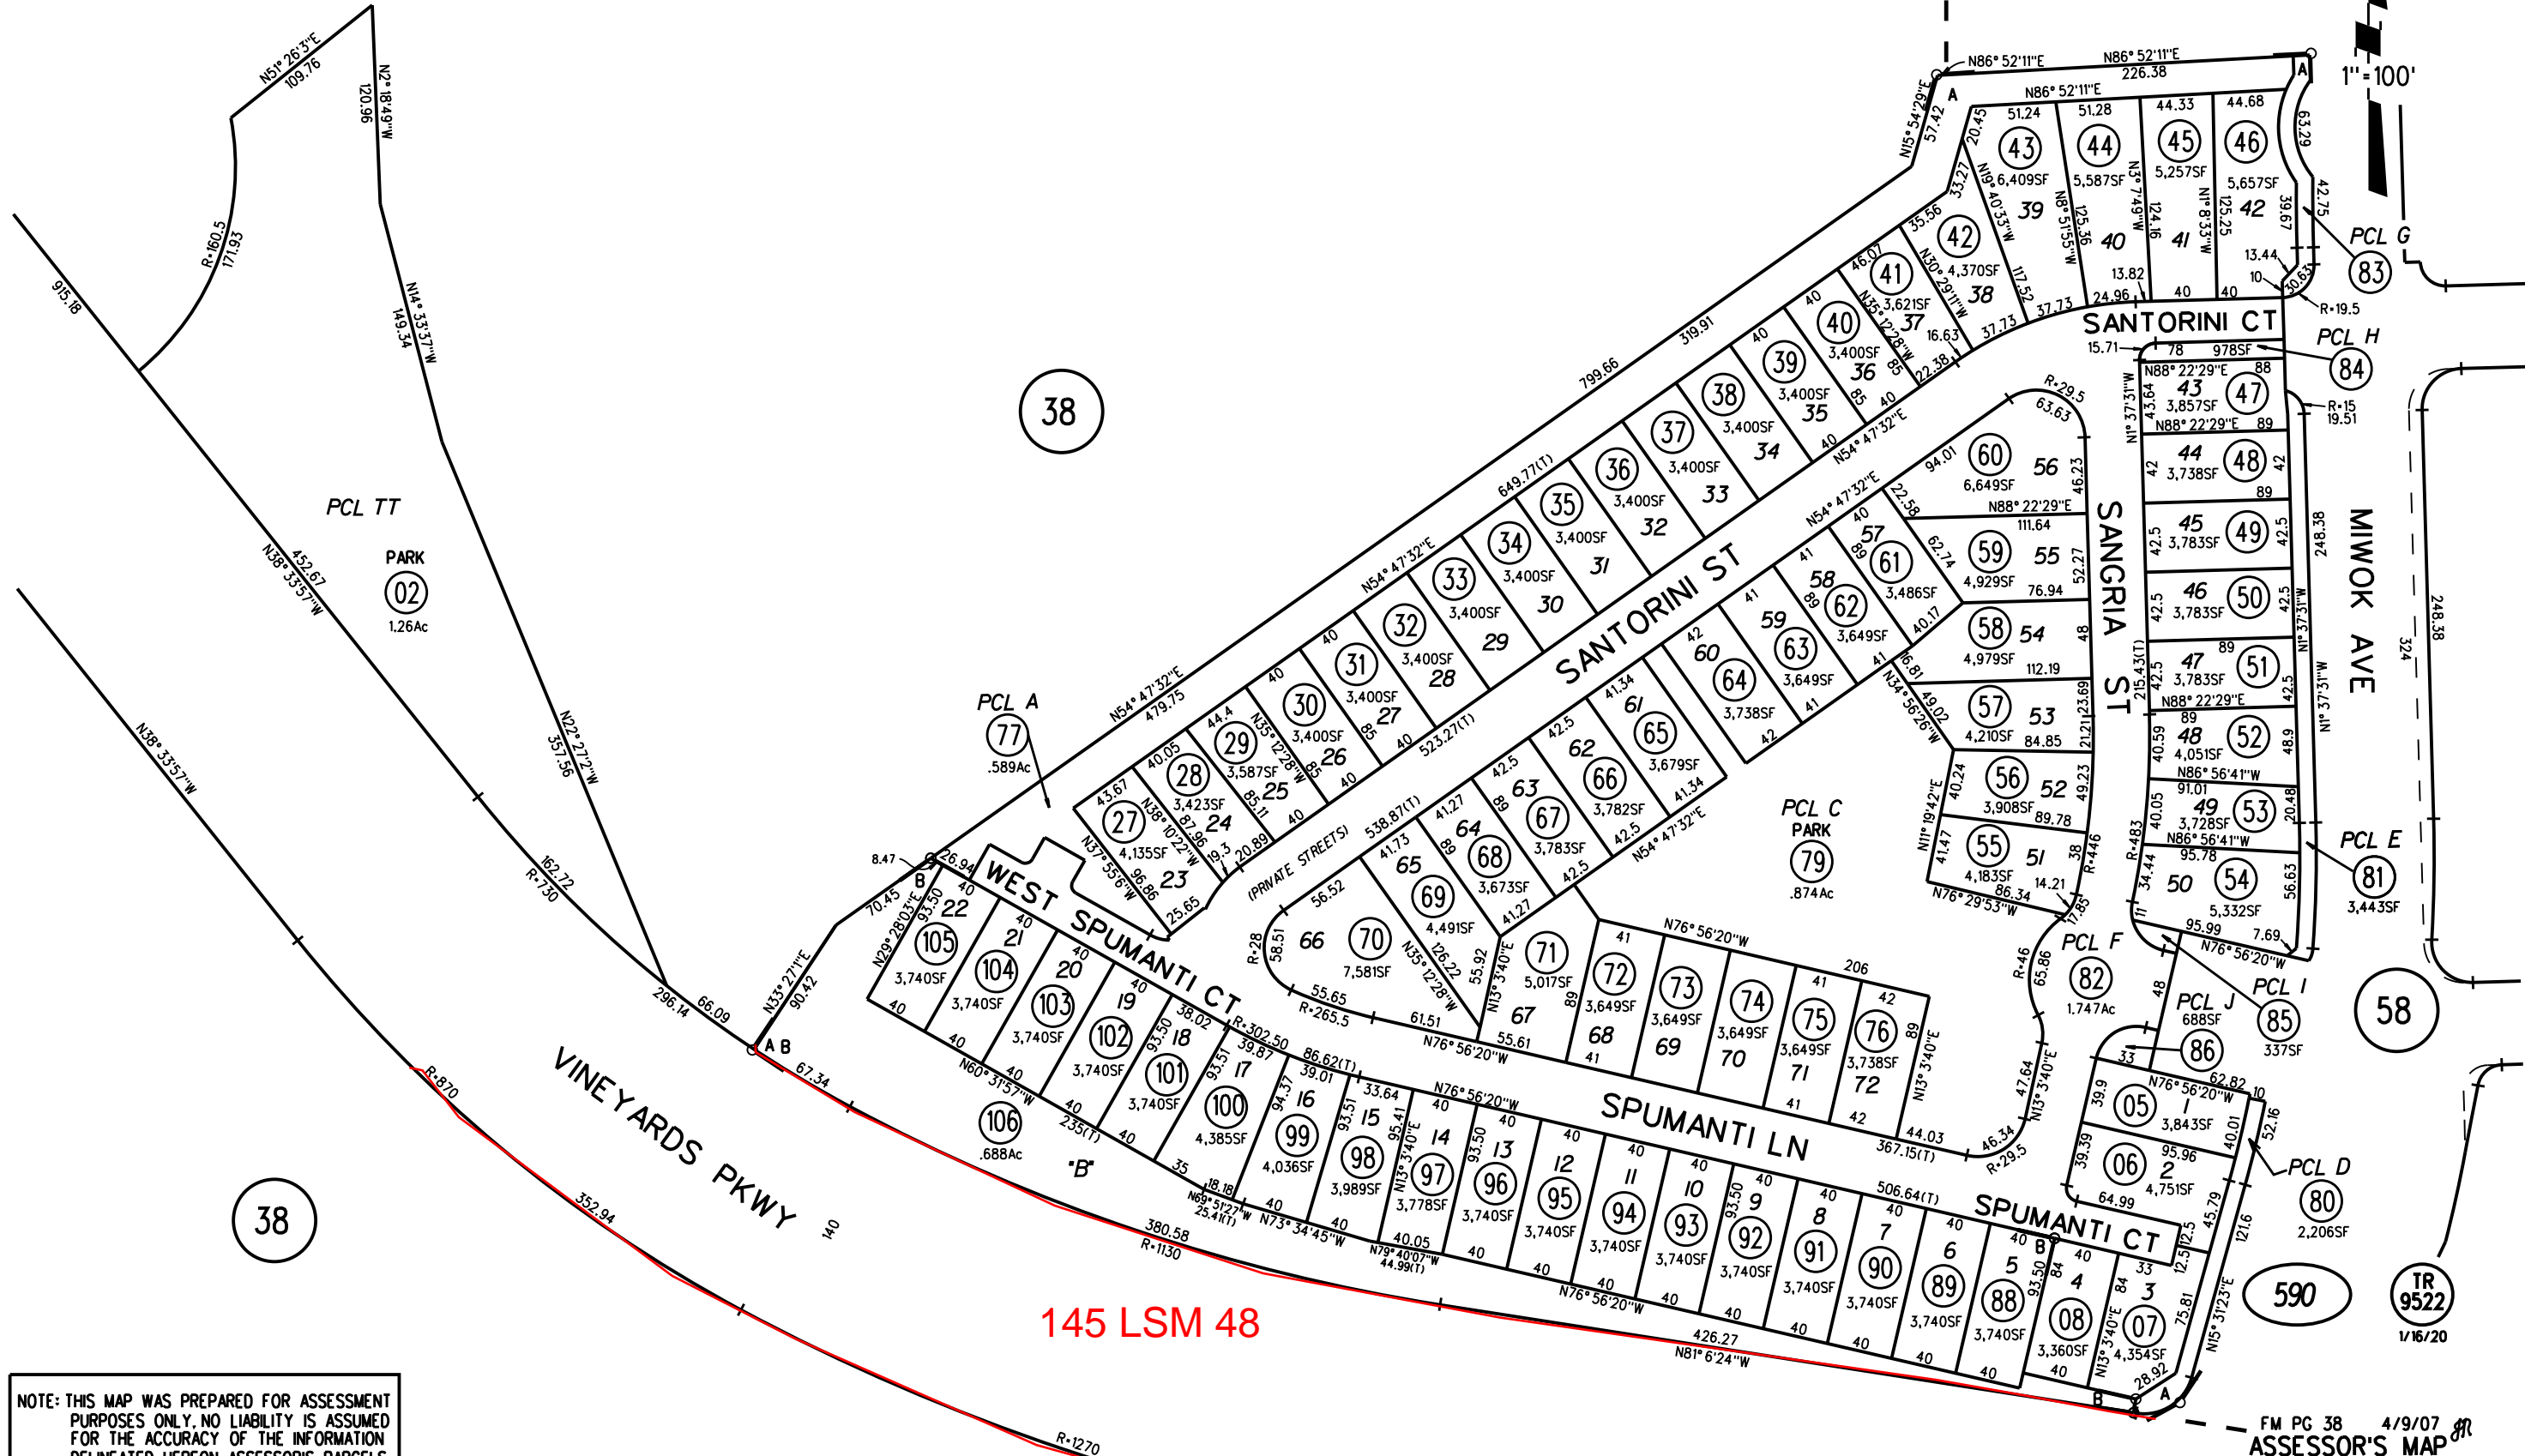

1" = 100'

38

38

58

590

TR 9522  
1/16/20

NOTE: THIS MAP WAS PREPARED FOR ASSESSMENT PURPOSES ONLY. NO LIABILITY IS ASSUMED FOR THE ACCURACY OF THE INFORMATION DELINEATED HEREON. ASSESSOR'S PARCELS MAY NOT COMPLY WITH LOCAL LOT SPLIT OR BUILDING SITE ORDINANCES.