


POR. SEC. 35 & 36 T1N R3E M.D.B.&M.  
 POR. SEC. 1 & 2 T1S R3E M.D.B.&M.  
 POR. SEC. 31 T1N R4E M.D.B.&M.  
 POR. SEC. 6 T1S R4E M.D.B.&M

1- 88P.M.40 8-28-80  
 Acceptance per 88 PM 40  
 9/4/1990  
 90-180052 Along Route 4

N-28  
 P-28

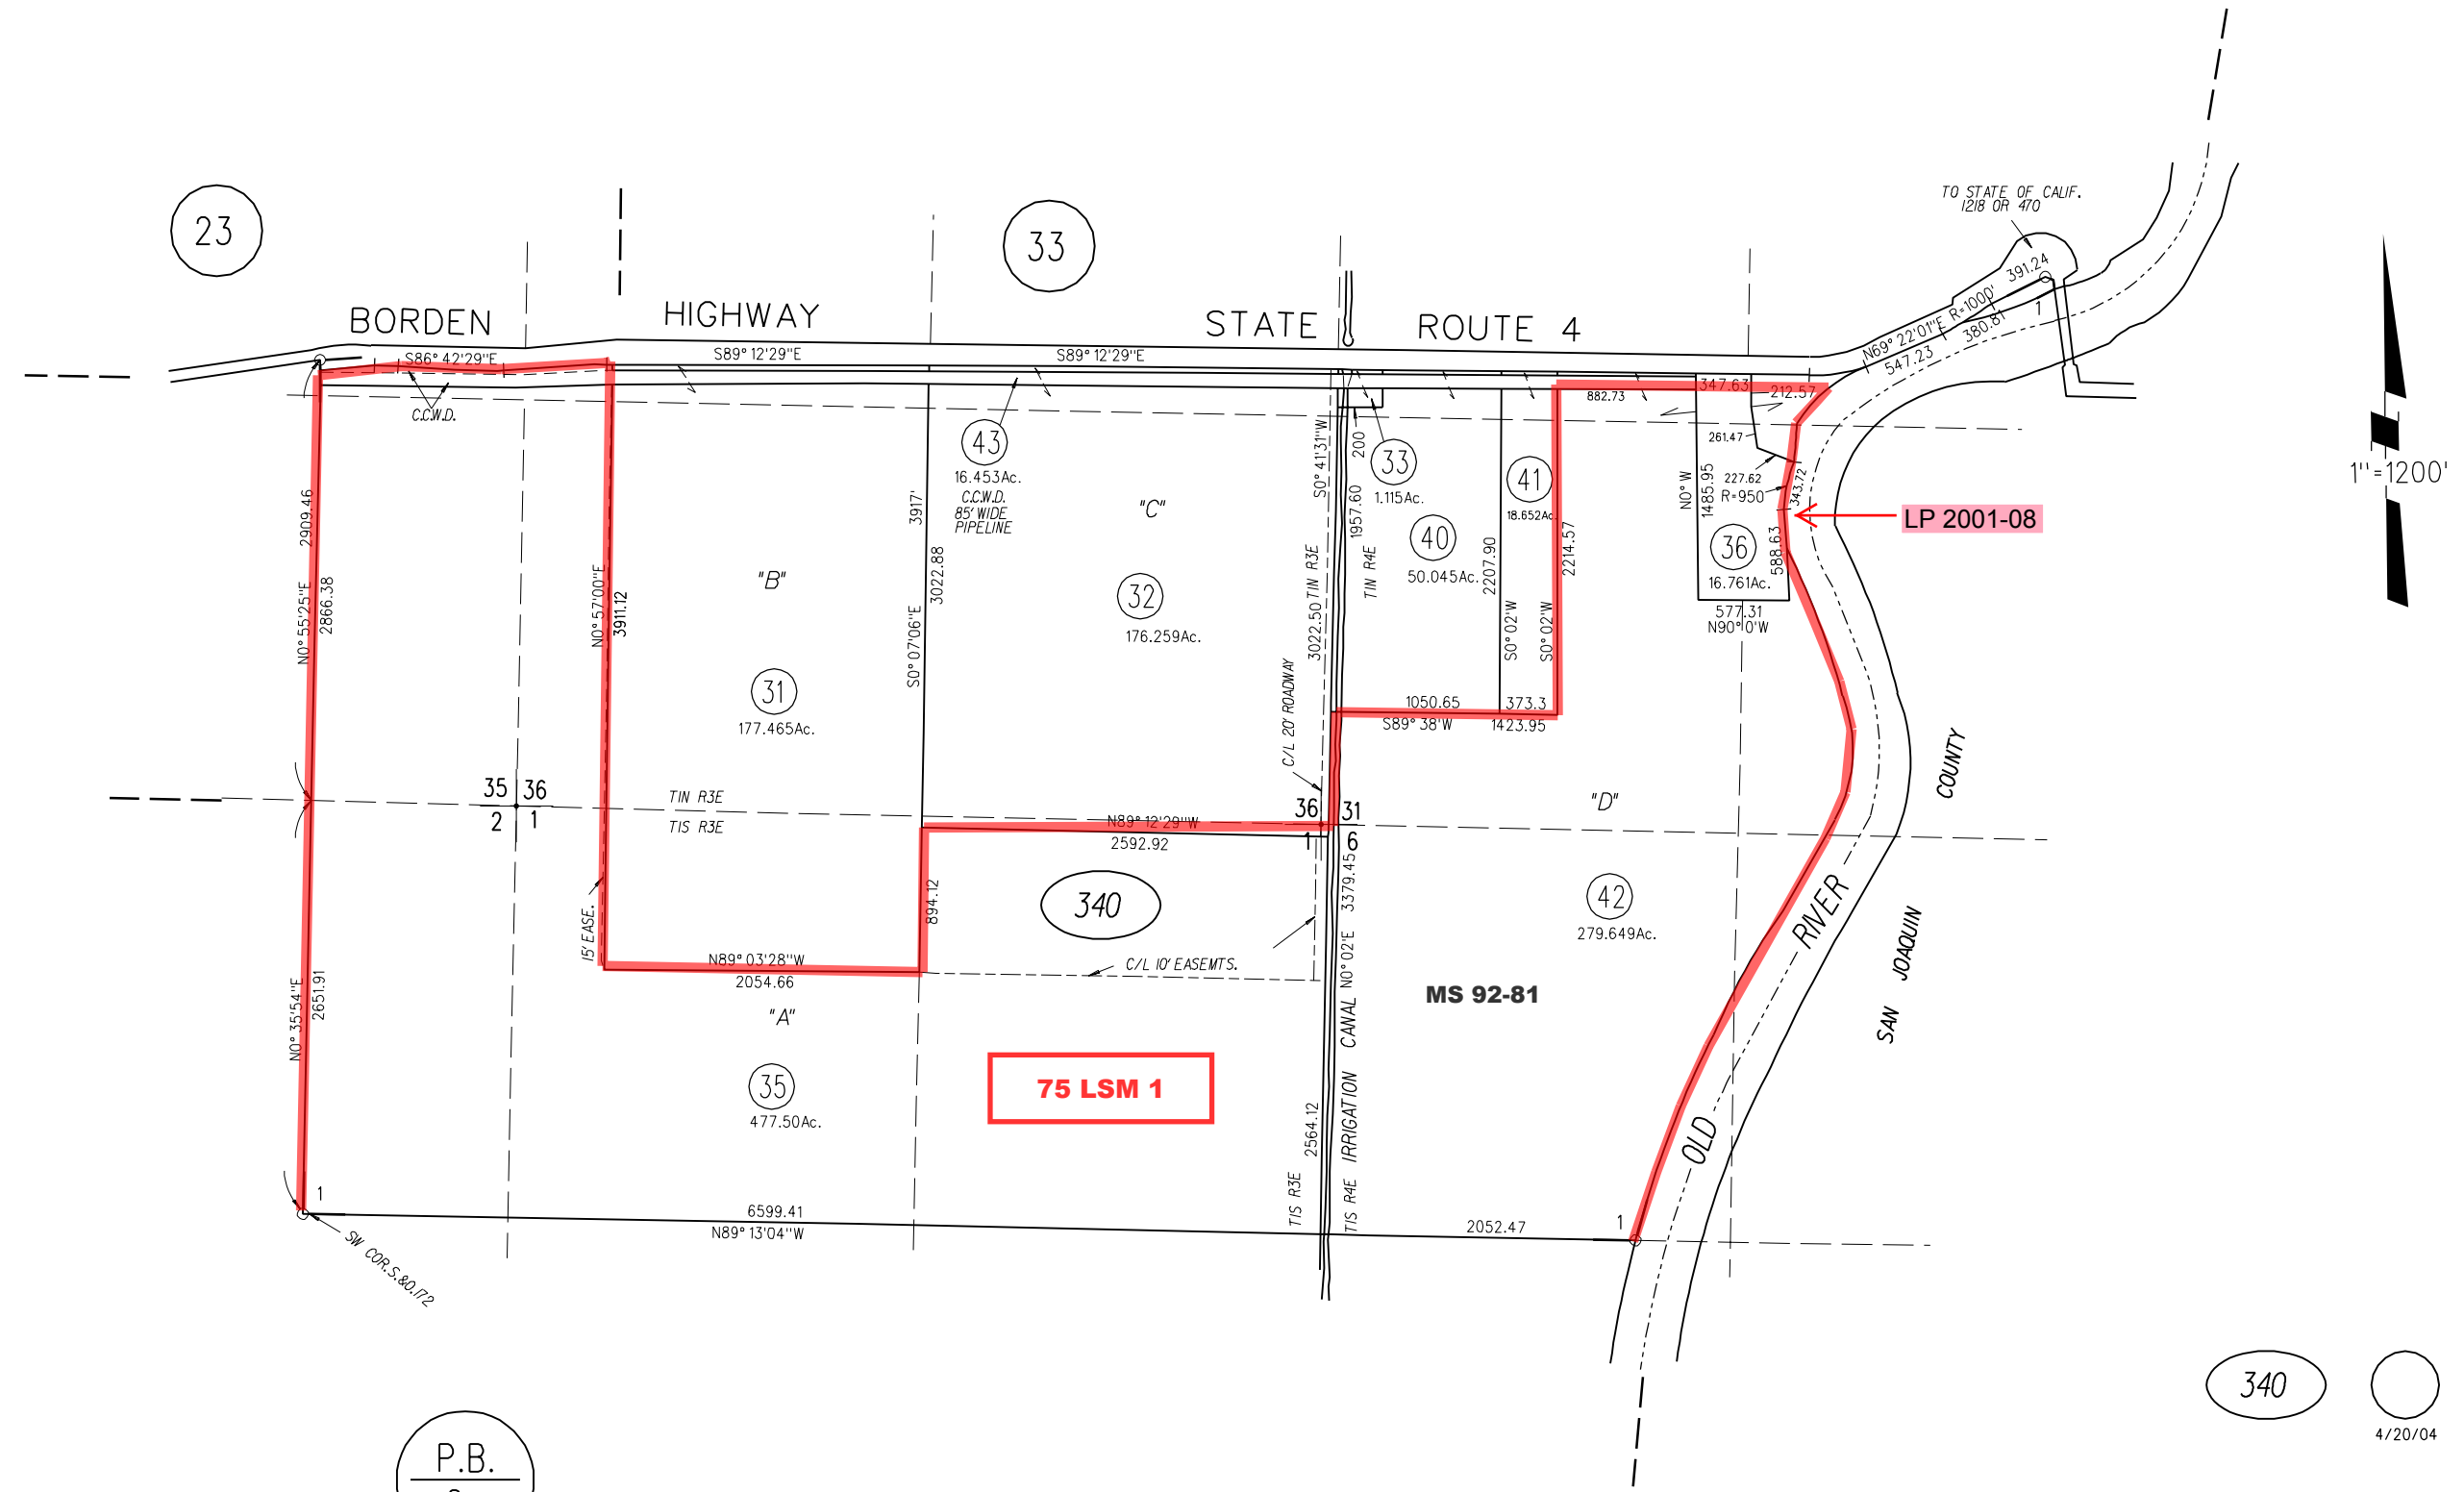

NOTE: THIS MAP WAS PREPARED FOR ASSESSMENT PURPOSES ONLY. NO LIABILITY IS ASSUMED FOR THE ACCURACY OF THE INFORMATION DELINEATED HEREON. ASSESSOR'S PARCELS MAY NOT COMPLY WITH LOCAL LOT SPLIT OR BUILDING SITE ORDINANCES.

P.B.  
 2

340  
 4/20/04