

BRENTWOOD IRRIGATED FARMS SUB. NO. 7 M.B. 17-374

A-1991 ROLL - POR. TRACT 6492 SWEETWATER RANCH - UNIT I, M.B. 352-1


B-1994 ROLL - POR. TRACT 7399 M.B. 368-22(FOUR SEASONS-UNIT 4A)

1-185P.M.19 11-6-02

PB
12

M-25

1"=400'

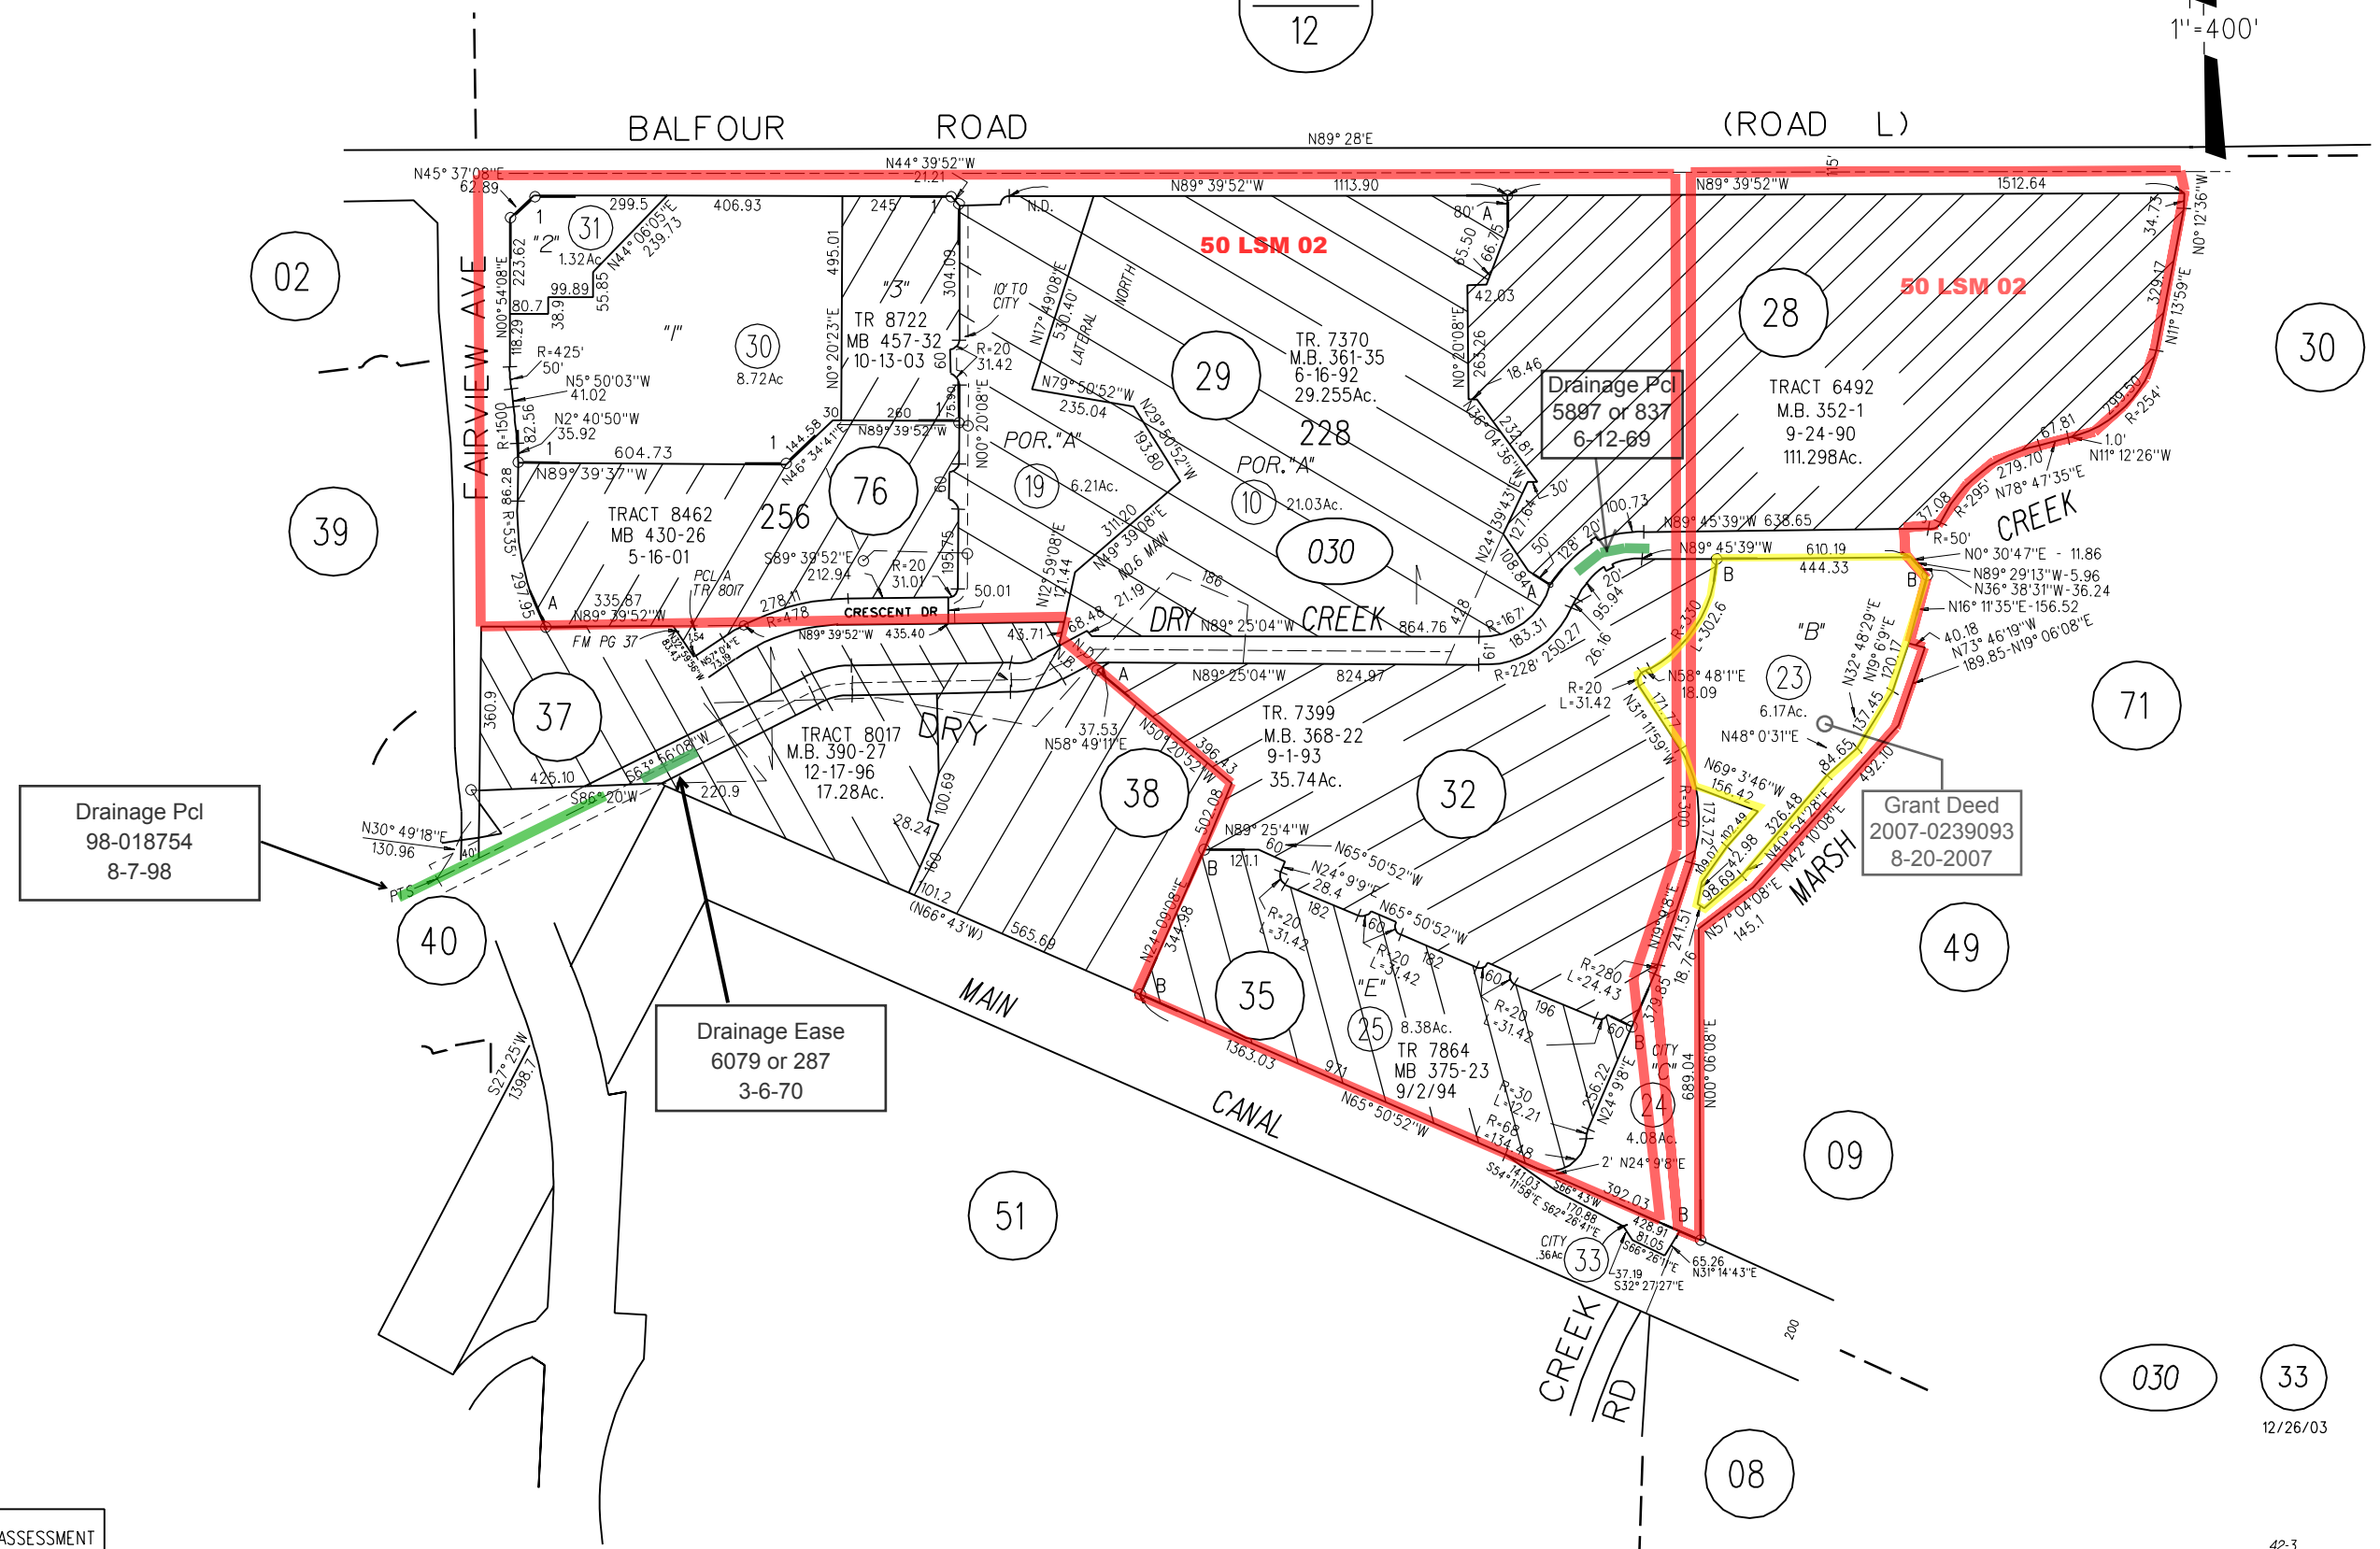

NOTE: THIS MAP WAS PREPARED FOR ASSESSMENT PURPOSES ONLY. NO LIABILITY IS ASSUMED FOR THE ACCURACY OF THE INFORMATION DELINEATED HEREON. ASSESSOR'S PARCELS MAY NOT COMPLY WITH LOCAL LOT SPLIT OR BUILDING SITE ORDINANCES.