

BRENTWOOD IRRIGATED FARMS SUB. NO. 2

M. B. 11-251

6- 157 P.M. 39 2-27-92

7- 158 P.M. 28 6-8-92



Consent to common use agreement  
16925 or 927  
10-7-91

Common use agreement  
9587 or 910  
10-23-79

Irr. Ease to ECCID  
Per 221 D 371

- 1- 80P.M.13&14 8-21-79
- 2- 72L.S.M.20 3-15-82
- 3- 132PM10 2-9-88
- 4- 135P.M.1 8-16-88
- 5- 154P.M.47 10-7-91

8

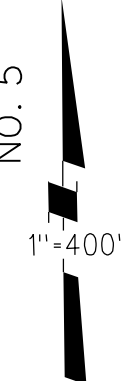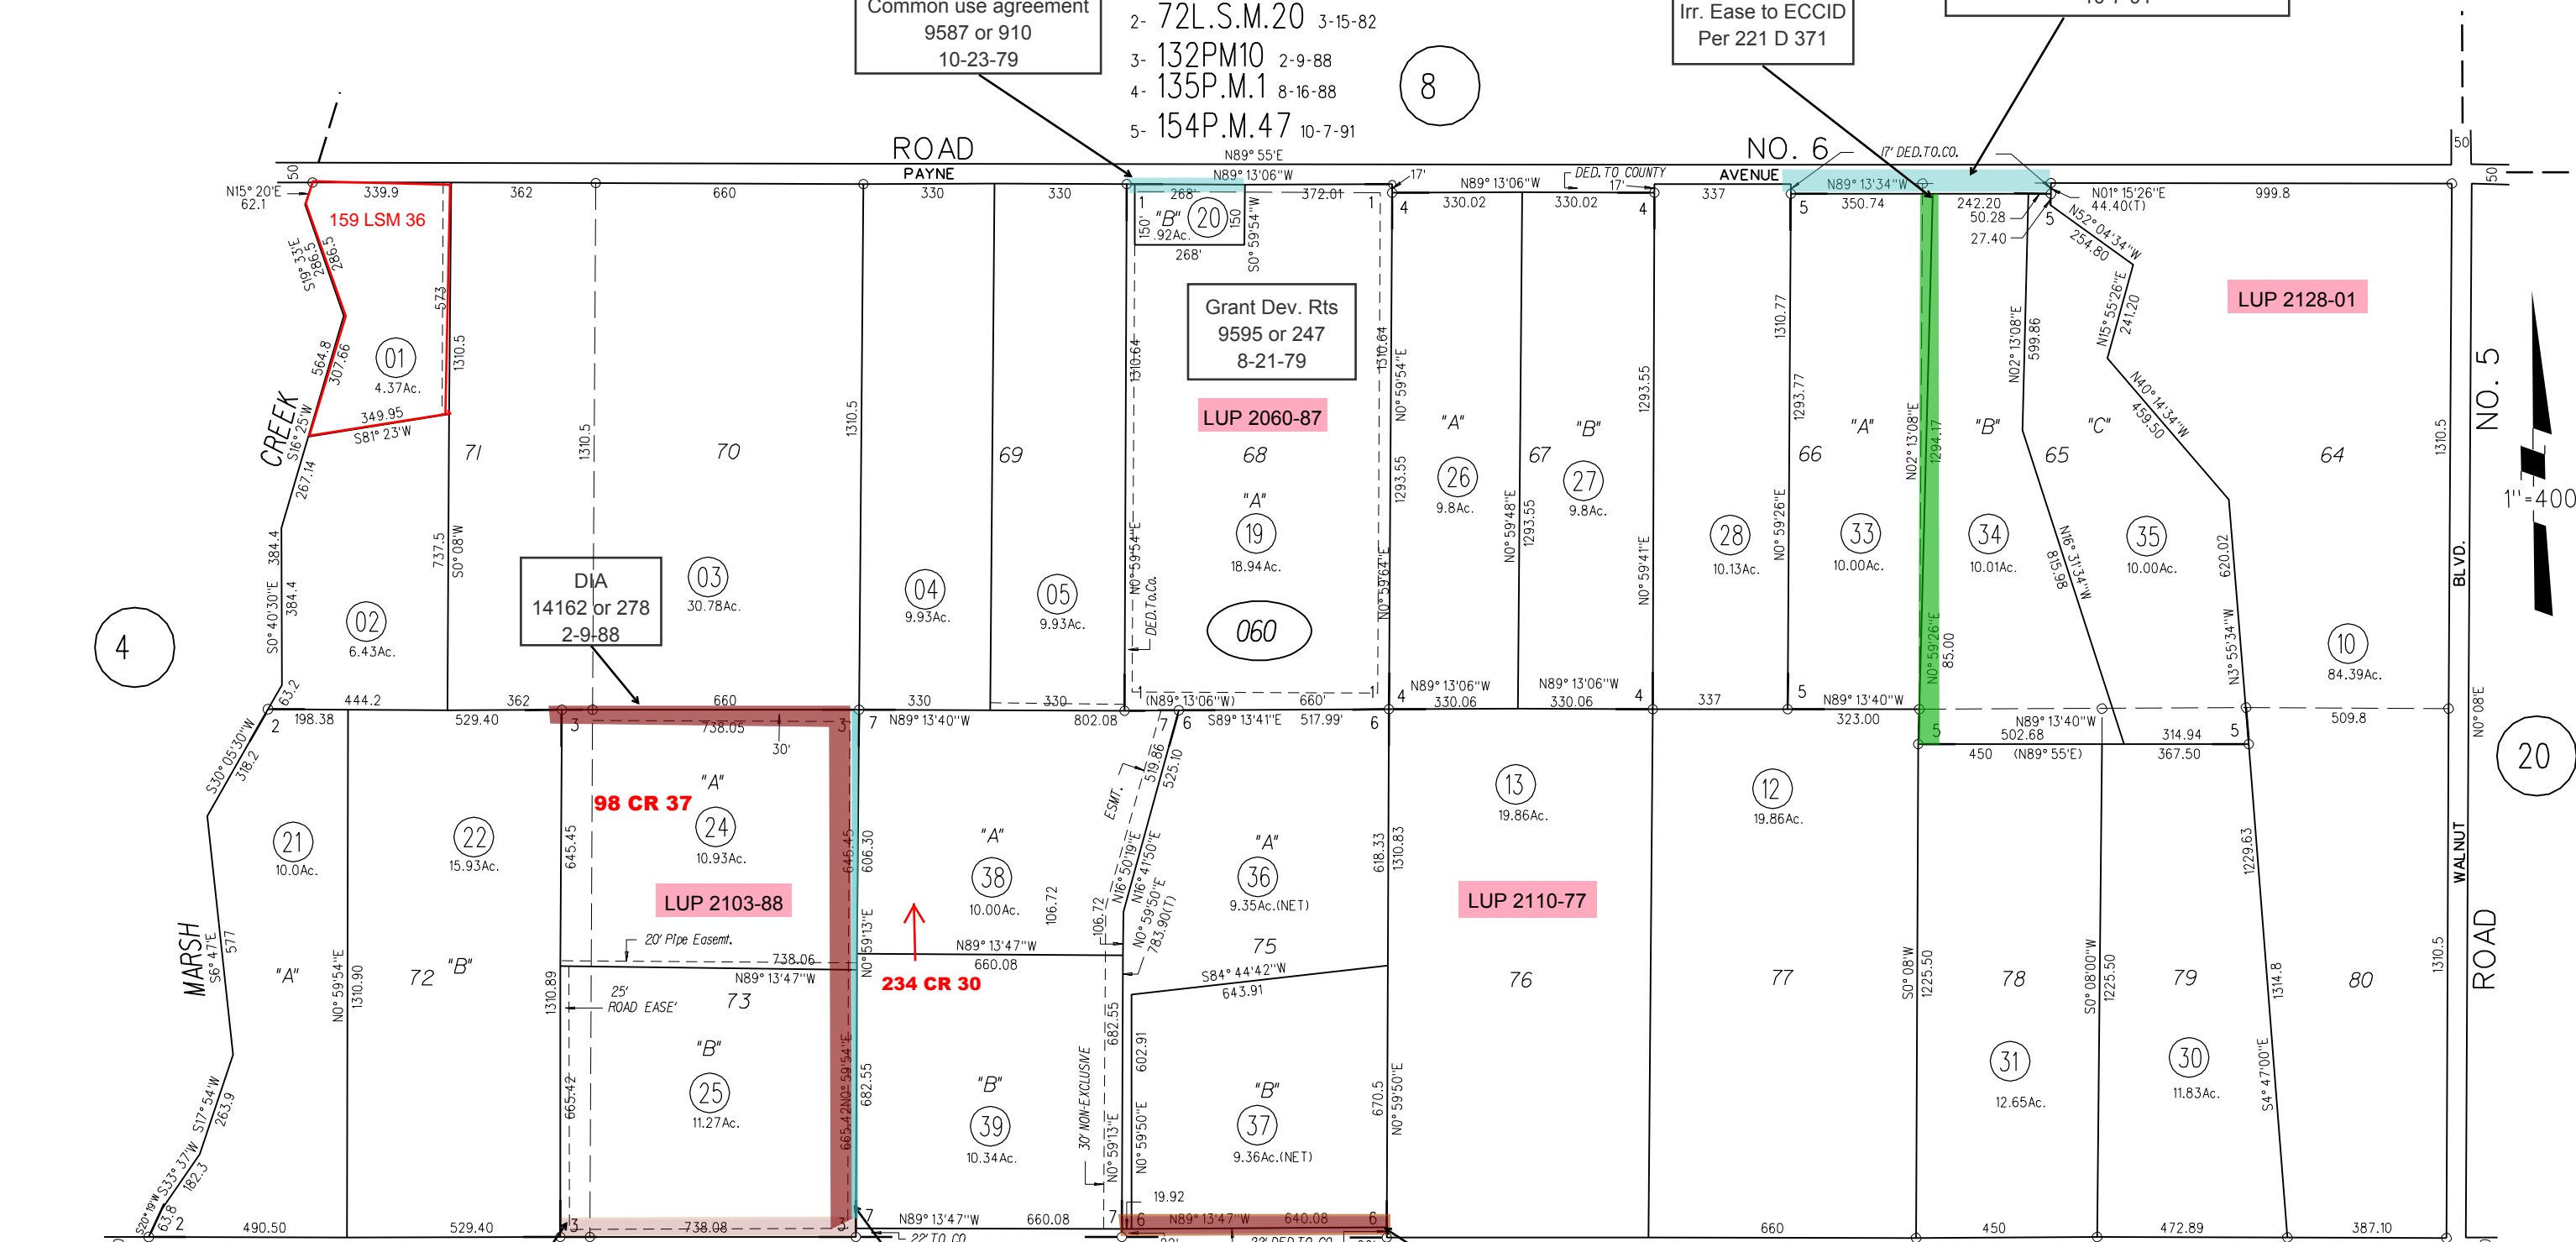

4

20

DIA  
14162 or 278  
2-9-88

98 CR 37  
"A"  
24  
10.93Ac.  
LUP 2103-88

234 CR 30  
"B"  
25  
11.27Ac.

Grant Dev. Rts  
9595 or 247  
8-21-79  
LUP 2060-87

LUP 2110-77

LUP 2128-01

DIA  
2-9-88  
14162 or 283

Common use agreement  
14162 or 275  
For use of Roadway  
221D371

Consent to offer Ded  
3-27-92  
17264 or 661

DIA  
2-27-88  
17264 or 664

7

NOTE: THIS MAP WAS PREPARED FOR ASSESSMENT PURPOSES ONLY. NO LIABILITY IS ASSUMED FOR THE ACCURACY OF THE INFORMATION DELINEATED HEREON. ASSESSOR'S PARCELS MAY NOT COMPLY WITH LOCAL LOT SPLIT OR BUILDING SITE ORDINANCES.

DATE	CHANGE	BY
12-19-91	154 P.M. 47	RF
3-18-92	157 P.M. 39	I.B.
7-27-92	158 P.M. 28	RF