
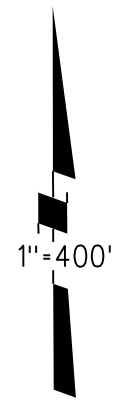


1995 ROLL - TRACT 7736 MB 372-7 (CALIFORNIA SPIRIT)
CC&R'S 94-217410 8/31/94
A-1995 ROLL - POR TR 7802 MB 378-9
B-2001 ROLL - PCL A TR 8383 MB 424-10
C-2015 ROLL - POR TR 9154 MB 520-19
D-2016 ROLL - POR TR 9371 MB 525-18

- 1- 175PM43 12/16/98
- 2- 186PM17 1/30/03
- 3- 197PM30 8/3/06

P.B.
12

P.B.
13

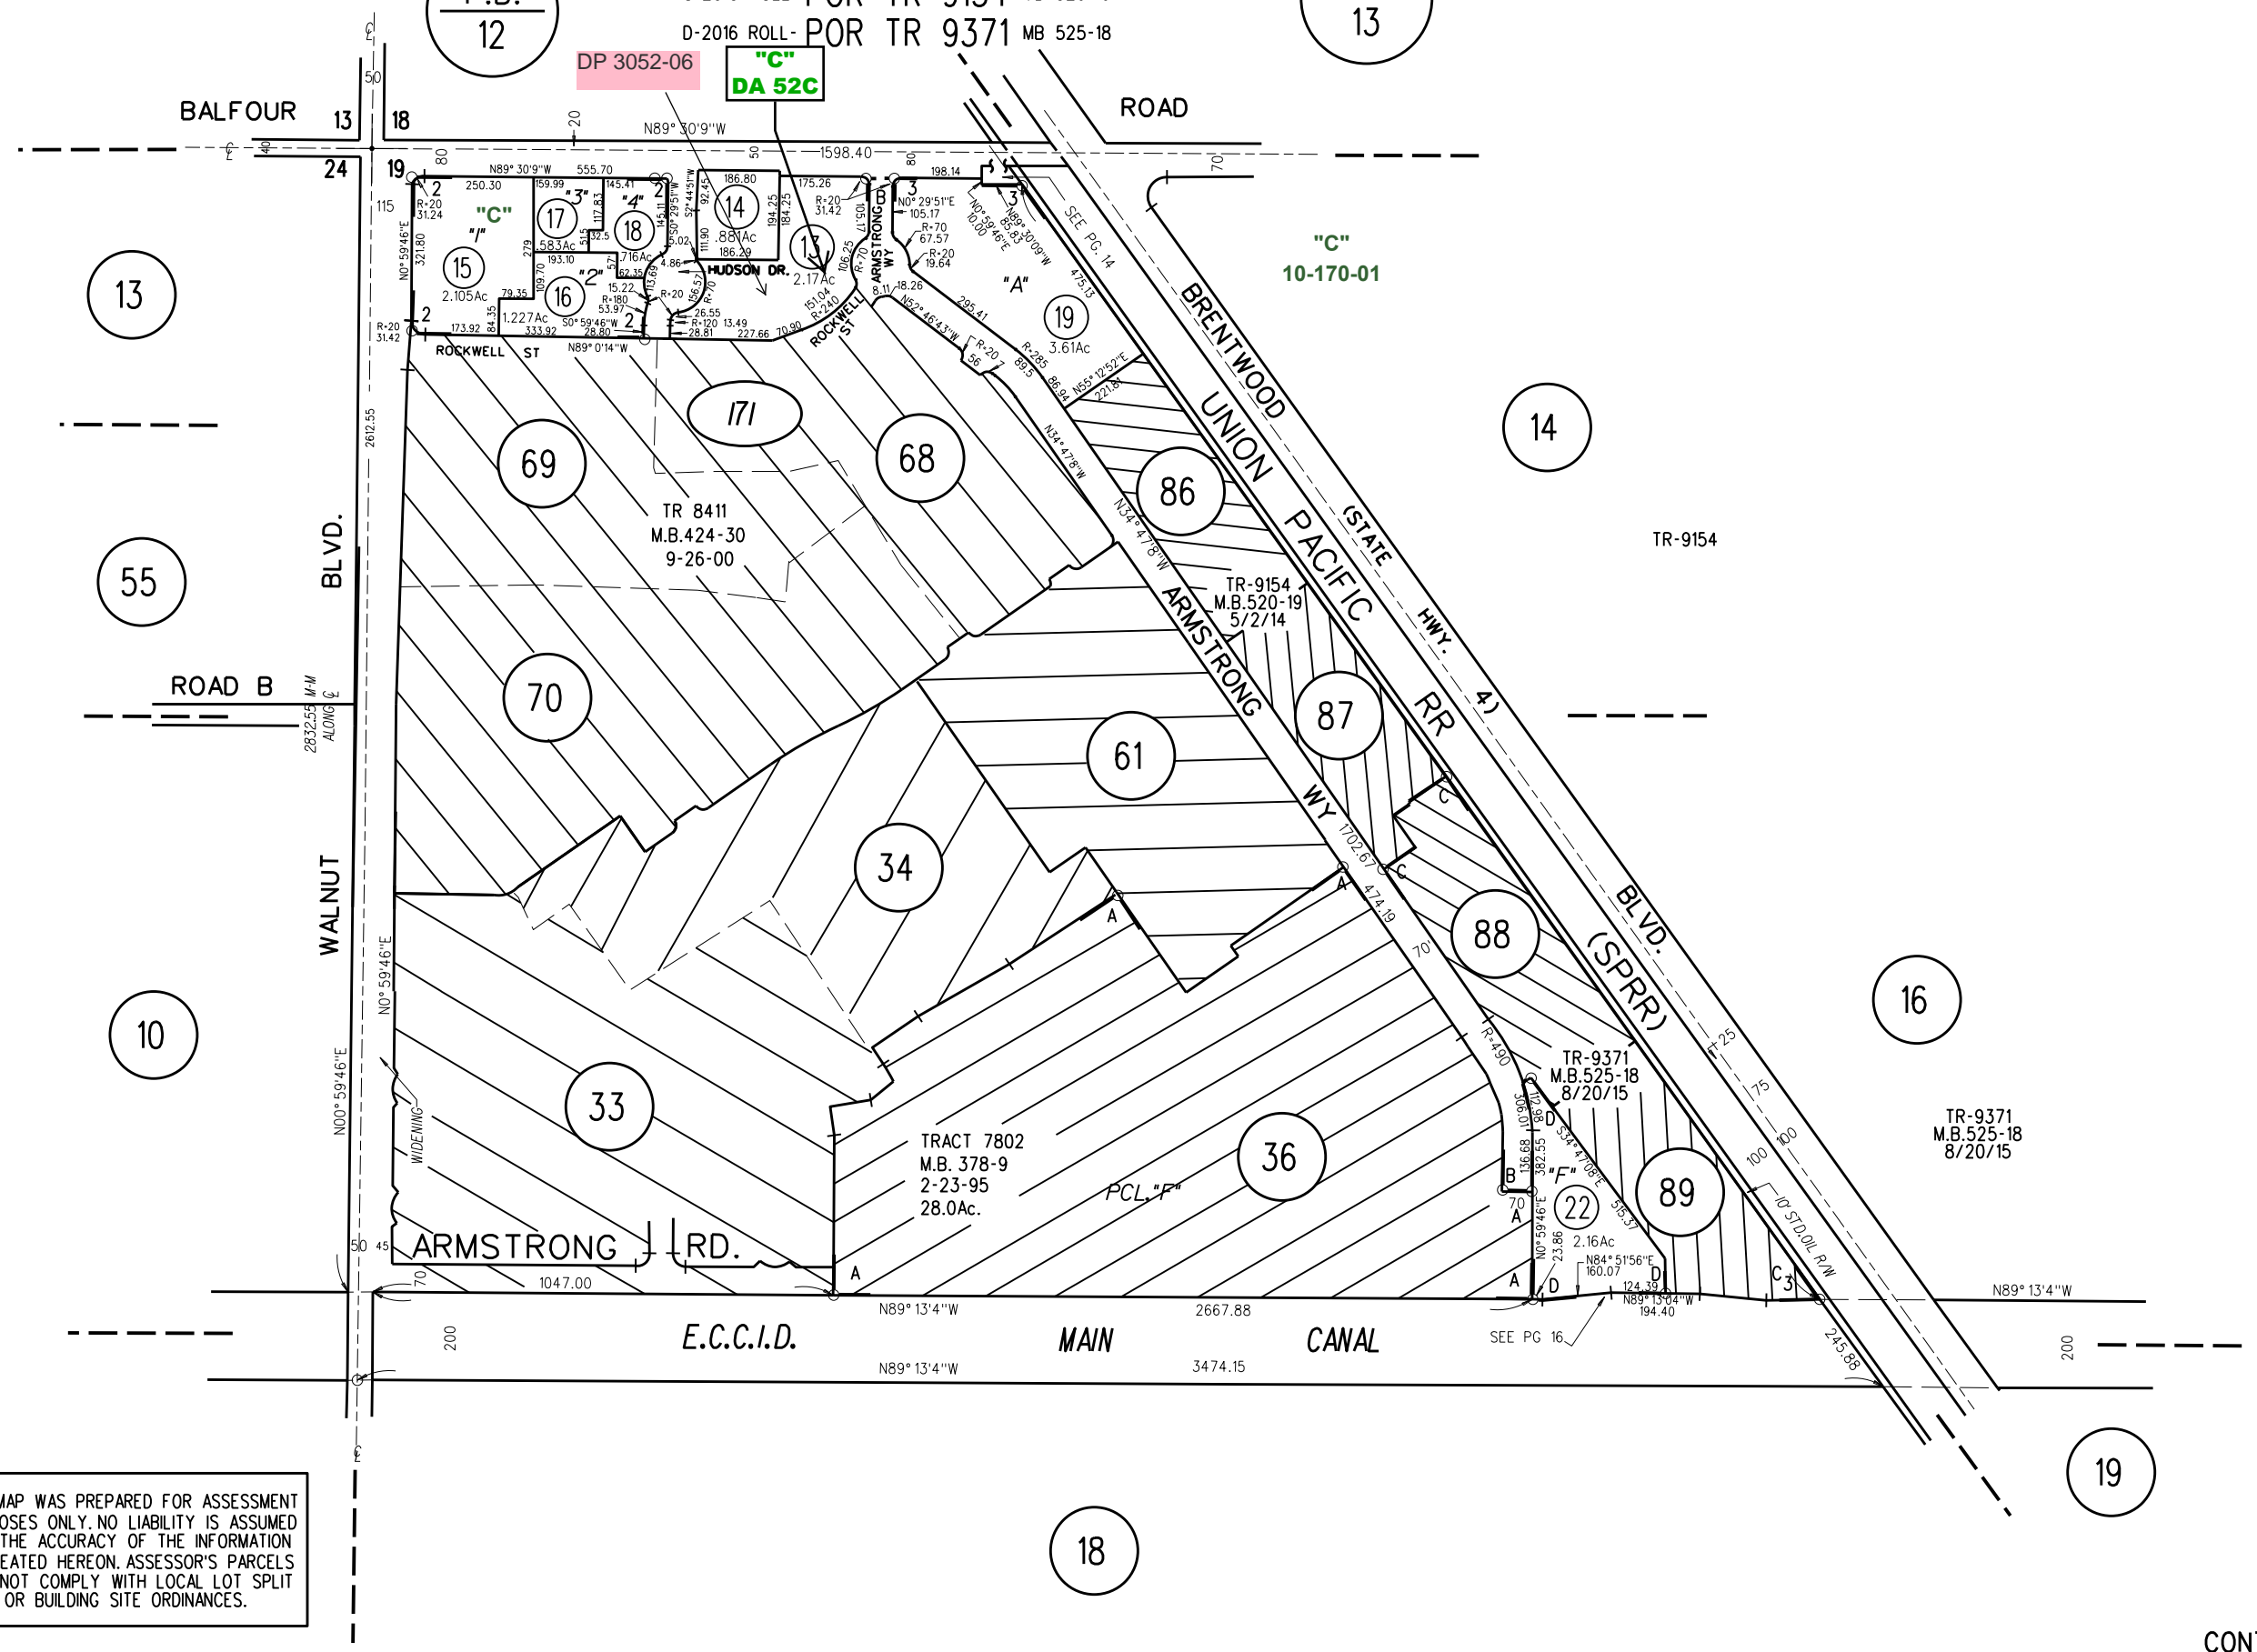

NOTE: THIS MAP WAS PREPARED FOR ASSESSMENT PURPOSES ONLY. NO LIABILITY IS ASSUMED FOR THE ACCURACY OF THE INFORMATION DELINEATED HEREON. ASSESSOR'S PARCELS MAY NOT COMPLY WITH LOCAL LOT SPLIT OR BUILDING SITE ORDINANCES.

171
22
11/18/15