

BRENTWOOD IRRIGATED FARMS SUB. NO. 1 - M.B. 11-250

1 - 1970 - 11 P.M. 17 - 11/28/69

2 - 60P.M.44&45 12-6-77

3 - 72P.M.42&43 12-13-78

4 - 132PM44 4-08-88

Consent to offer of Ded
14261 or 239
4-18-88

DIA
4-8-88
14261 or 242

Consent to offer of Ded
8618 or 215
12-6-77



Ded to Co.
8618 or 215
12-6-77

Relinq. Abutters Rts.
8618 or 218
12-6-77

GD
8618 or 217
12-6-77

GD
6013 or 158
11-28-67

NOTE: THIS MAP WAS PREPARED FOR ASSESSMENT PURPOSES ONLY. NO LIABILITY IS ASSUMED FOR THE ACCURACY OF THE INFORMATION DELINEATED HEREON. ASSESSOR'S PARCELS MAY NOT COMPLY WITH LOCAL LOT SPLIT OR BUILDING SITE ORDINANCES.

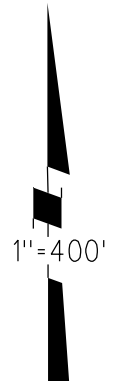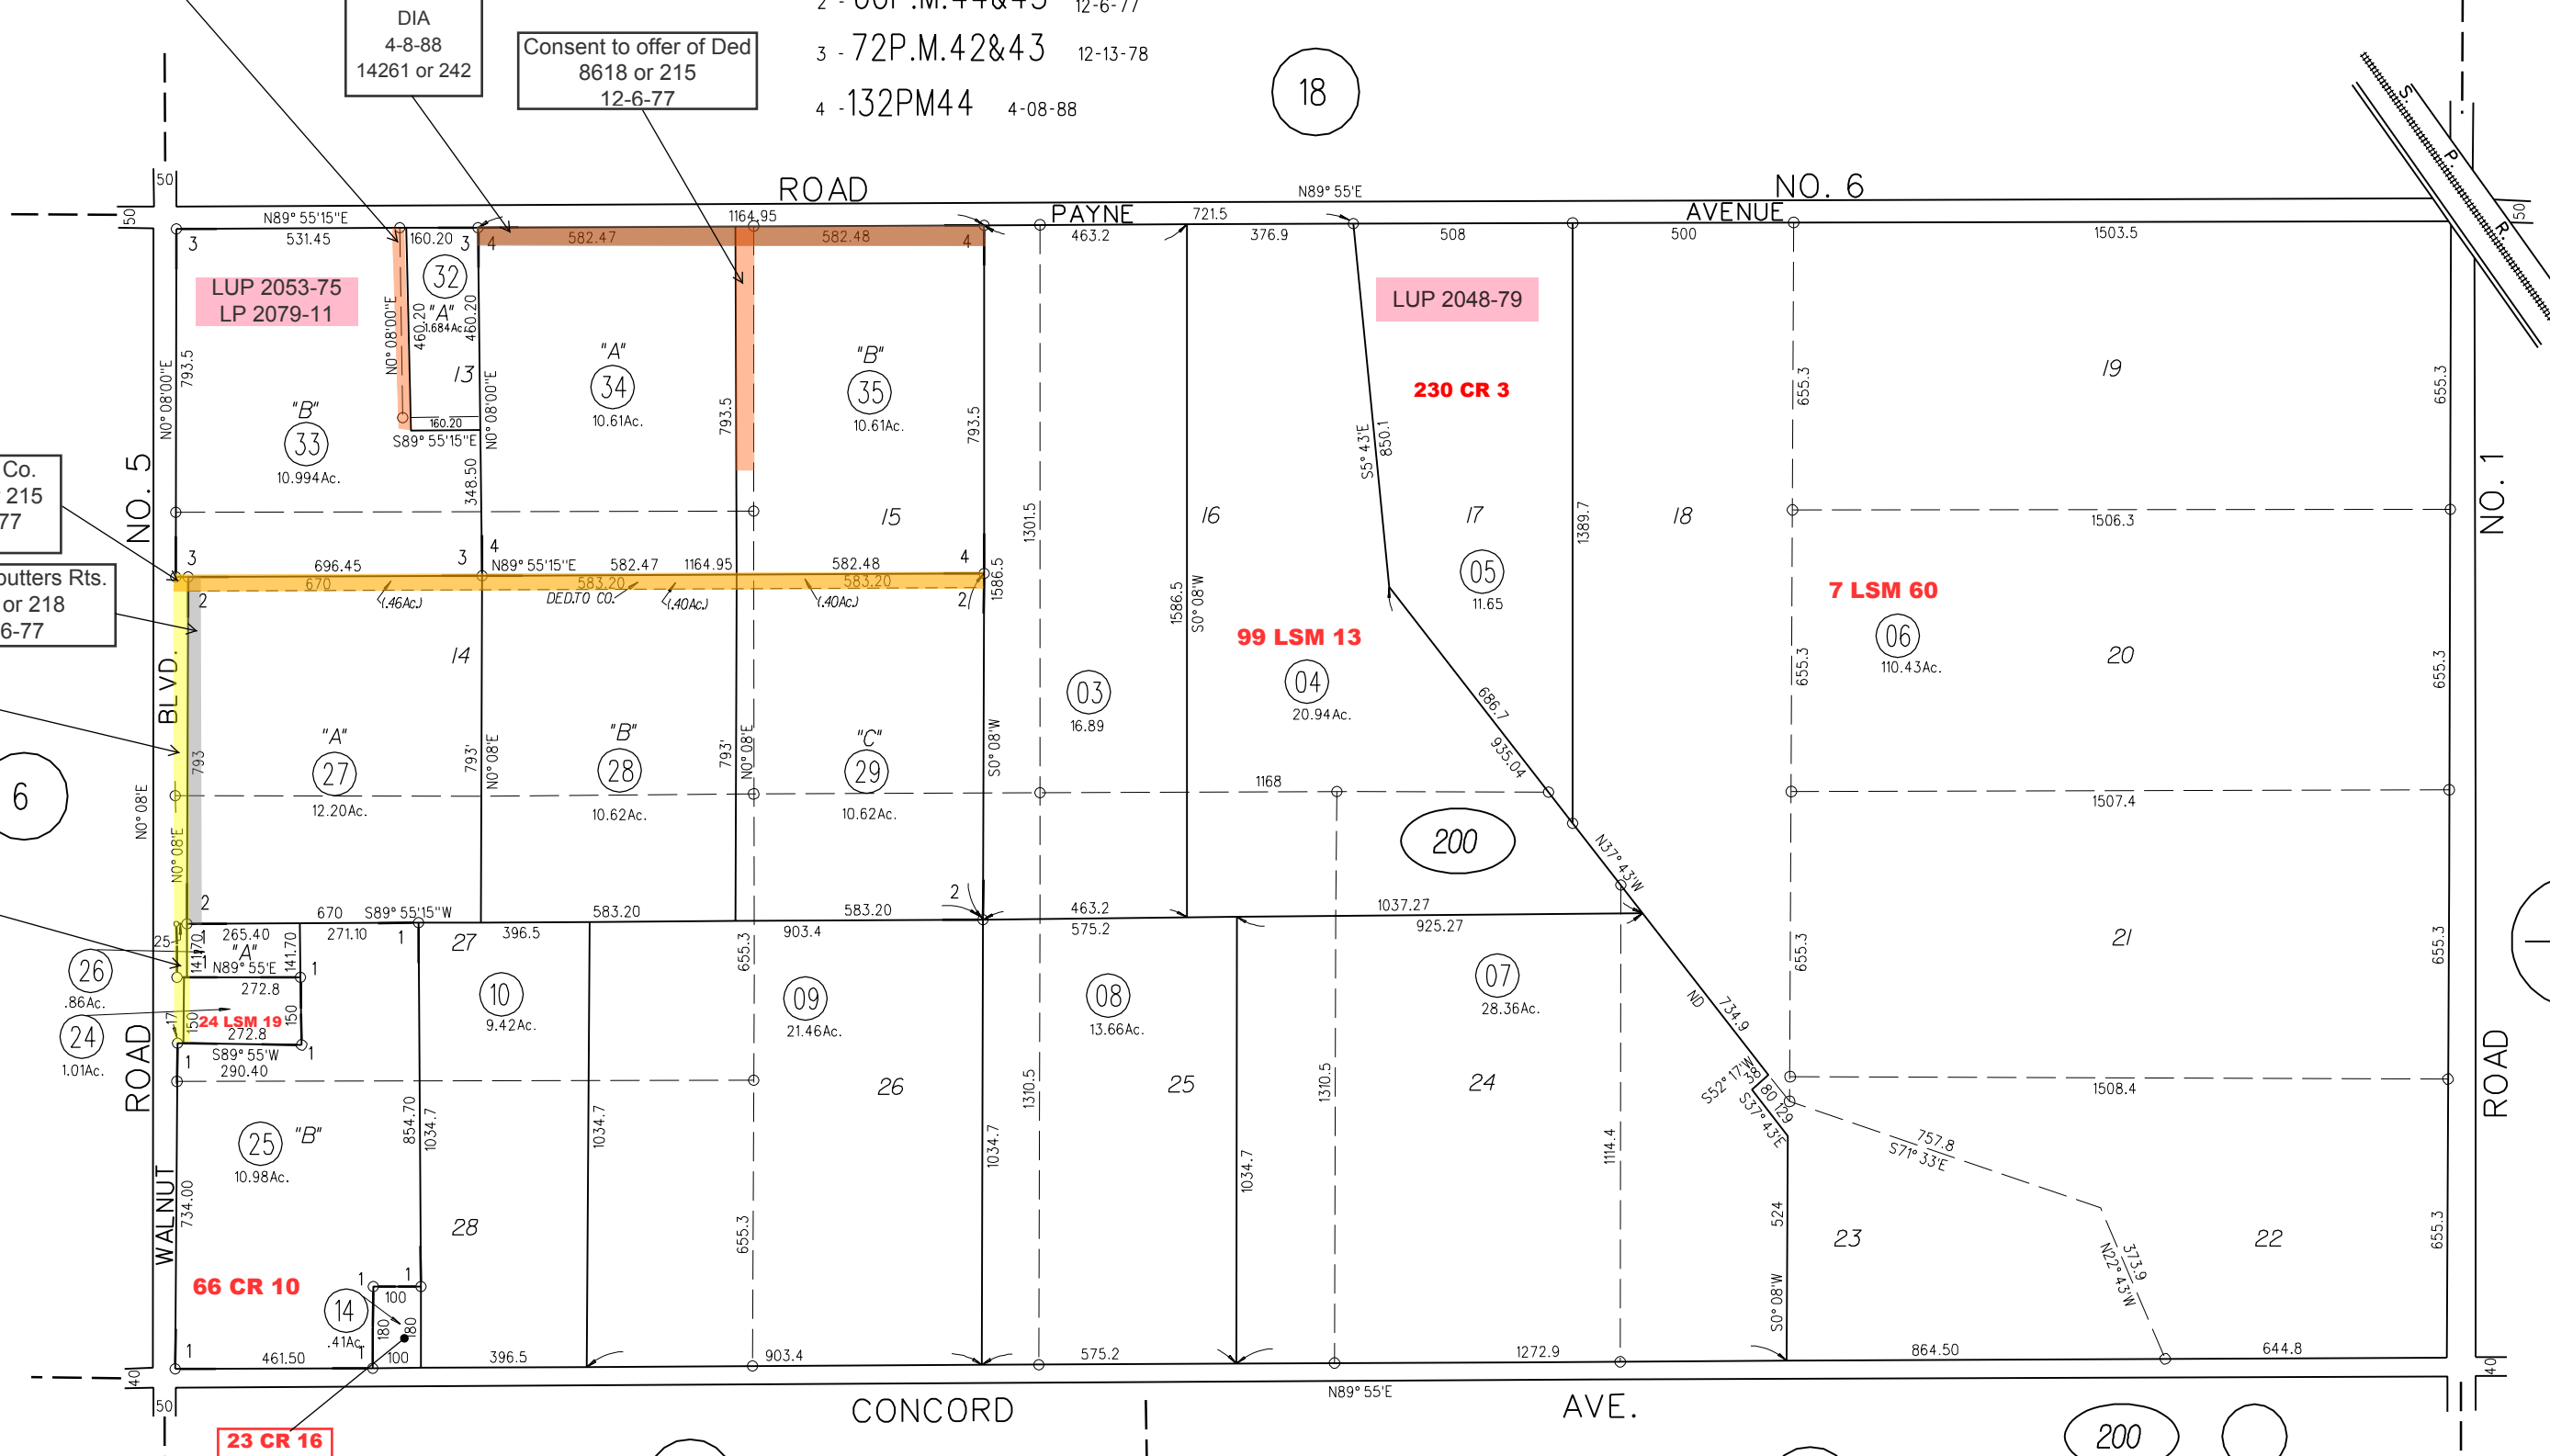

PB
11

42-18

1961 ROLL

ASSESSOR'S MAP

BOOK 10 PAGE 20

CONTRA COSTA COUNTY, CALIF.