
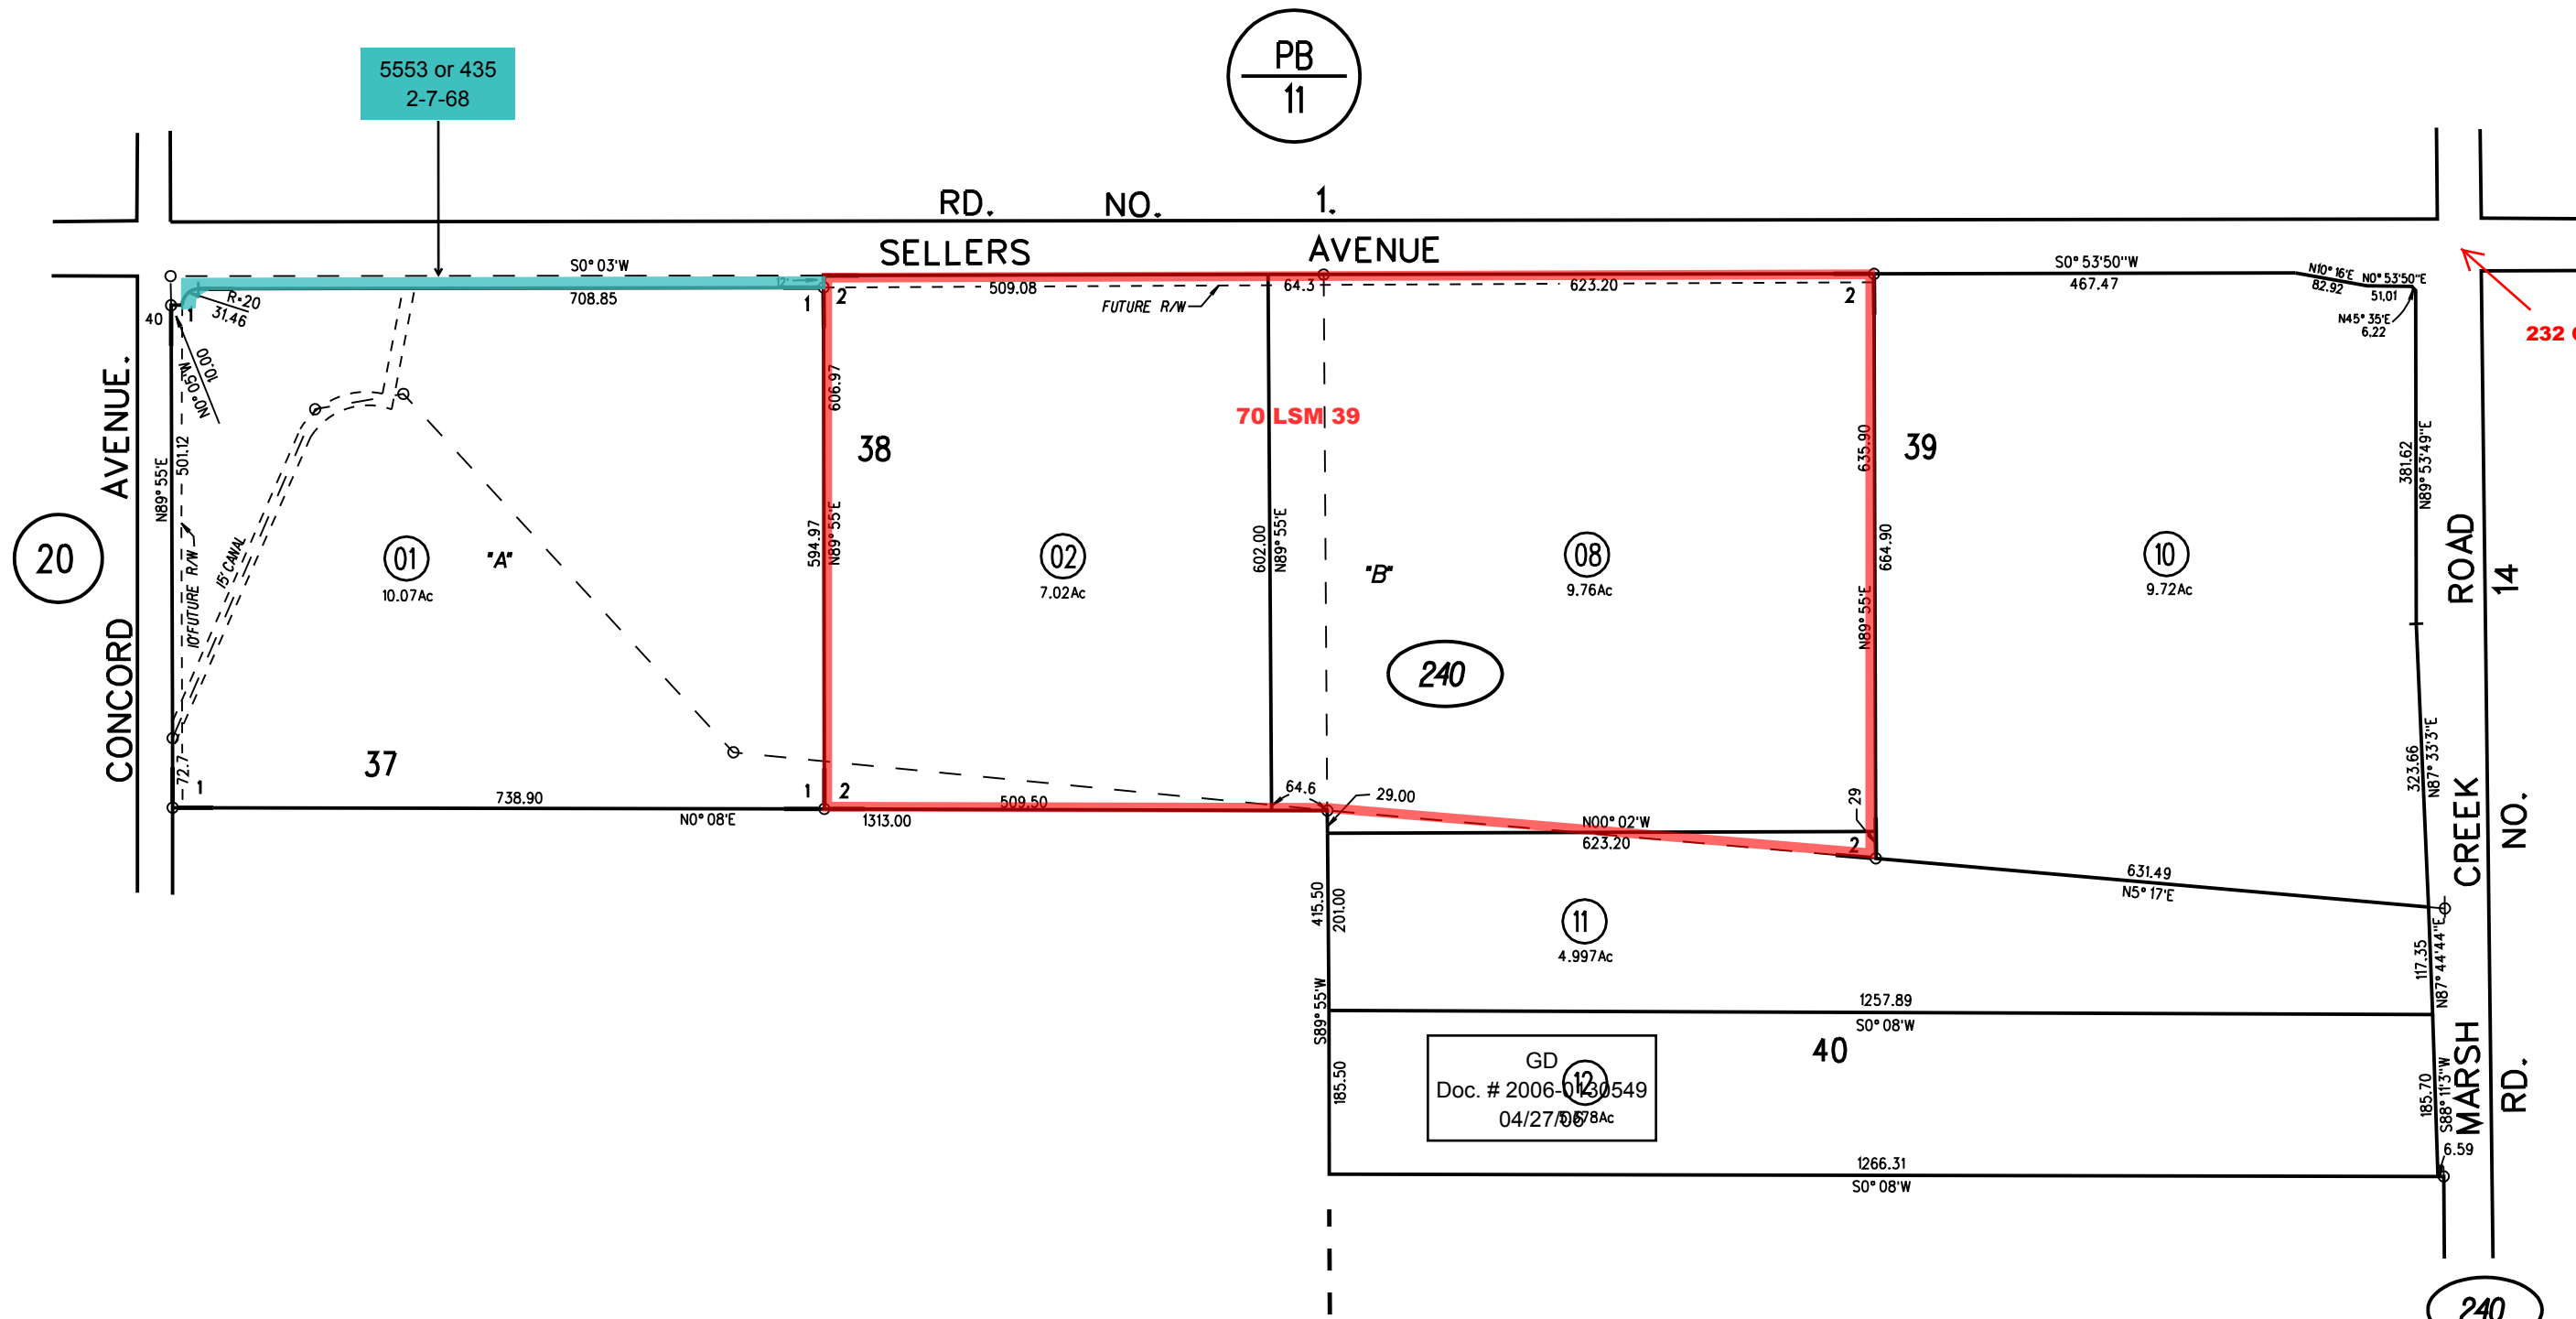


BRENTWOOD IRRIGATED FARMS SUB, NO.1 MB 11-250

1-2PM46 1/30/68

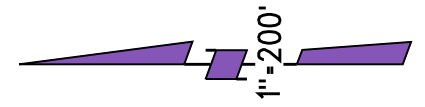

5553 or 435  
2-7-68

PB  
11

20

01  
10.07Ac

02  
7.02Ac

08  
9.76Ac

10  
9.72Ac

240

PB  
7

37

38

39

11  
4.997Ac

40

GD  
Doc. # 2006-0130549  
04/27/06 5.78Ac

240

12  
1/9/07

NOTE: THIS MAP WAS PREPARED FOR ASSESSMENT PURPOSES ONLY. NO LIABILITY IS ASSUMED FOR THE ACCURACY OF THE INFORMATION DELINEATED HEREON. ASSESSOR'S PARCELS MAY NOT COMPLY WITH LOCAL LOT SPLIT OR BUILDING SITE ORDINANCES.

22