

CANFIELD CT.

1994 ROLL- POR. TRACT 7399 M.B. 368-22 (FOUR SEASONS - UNIT 4A)
A-1995 ROLL- TRACT 7828 M.B. 372-15 (FOUR SEASONS - UNIT 4B)


M-25

29


CRESCENT DR.

DRY CREEK CHANNEL

MOSS HOLLOW CT.

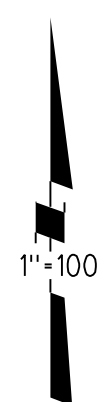

1"=100'

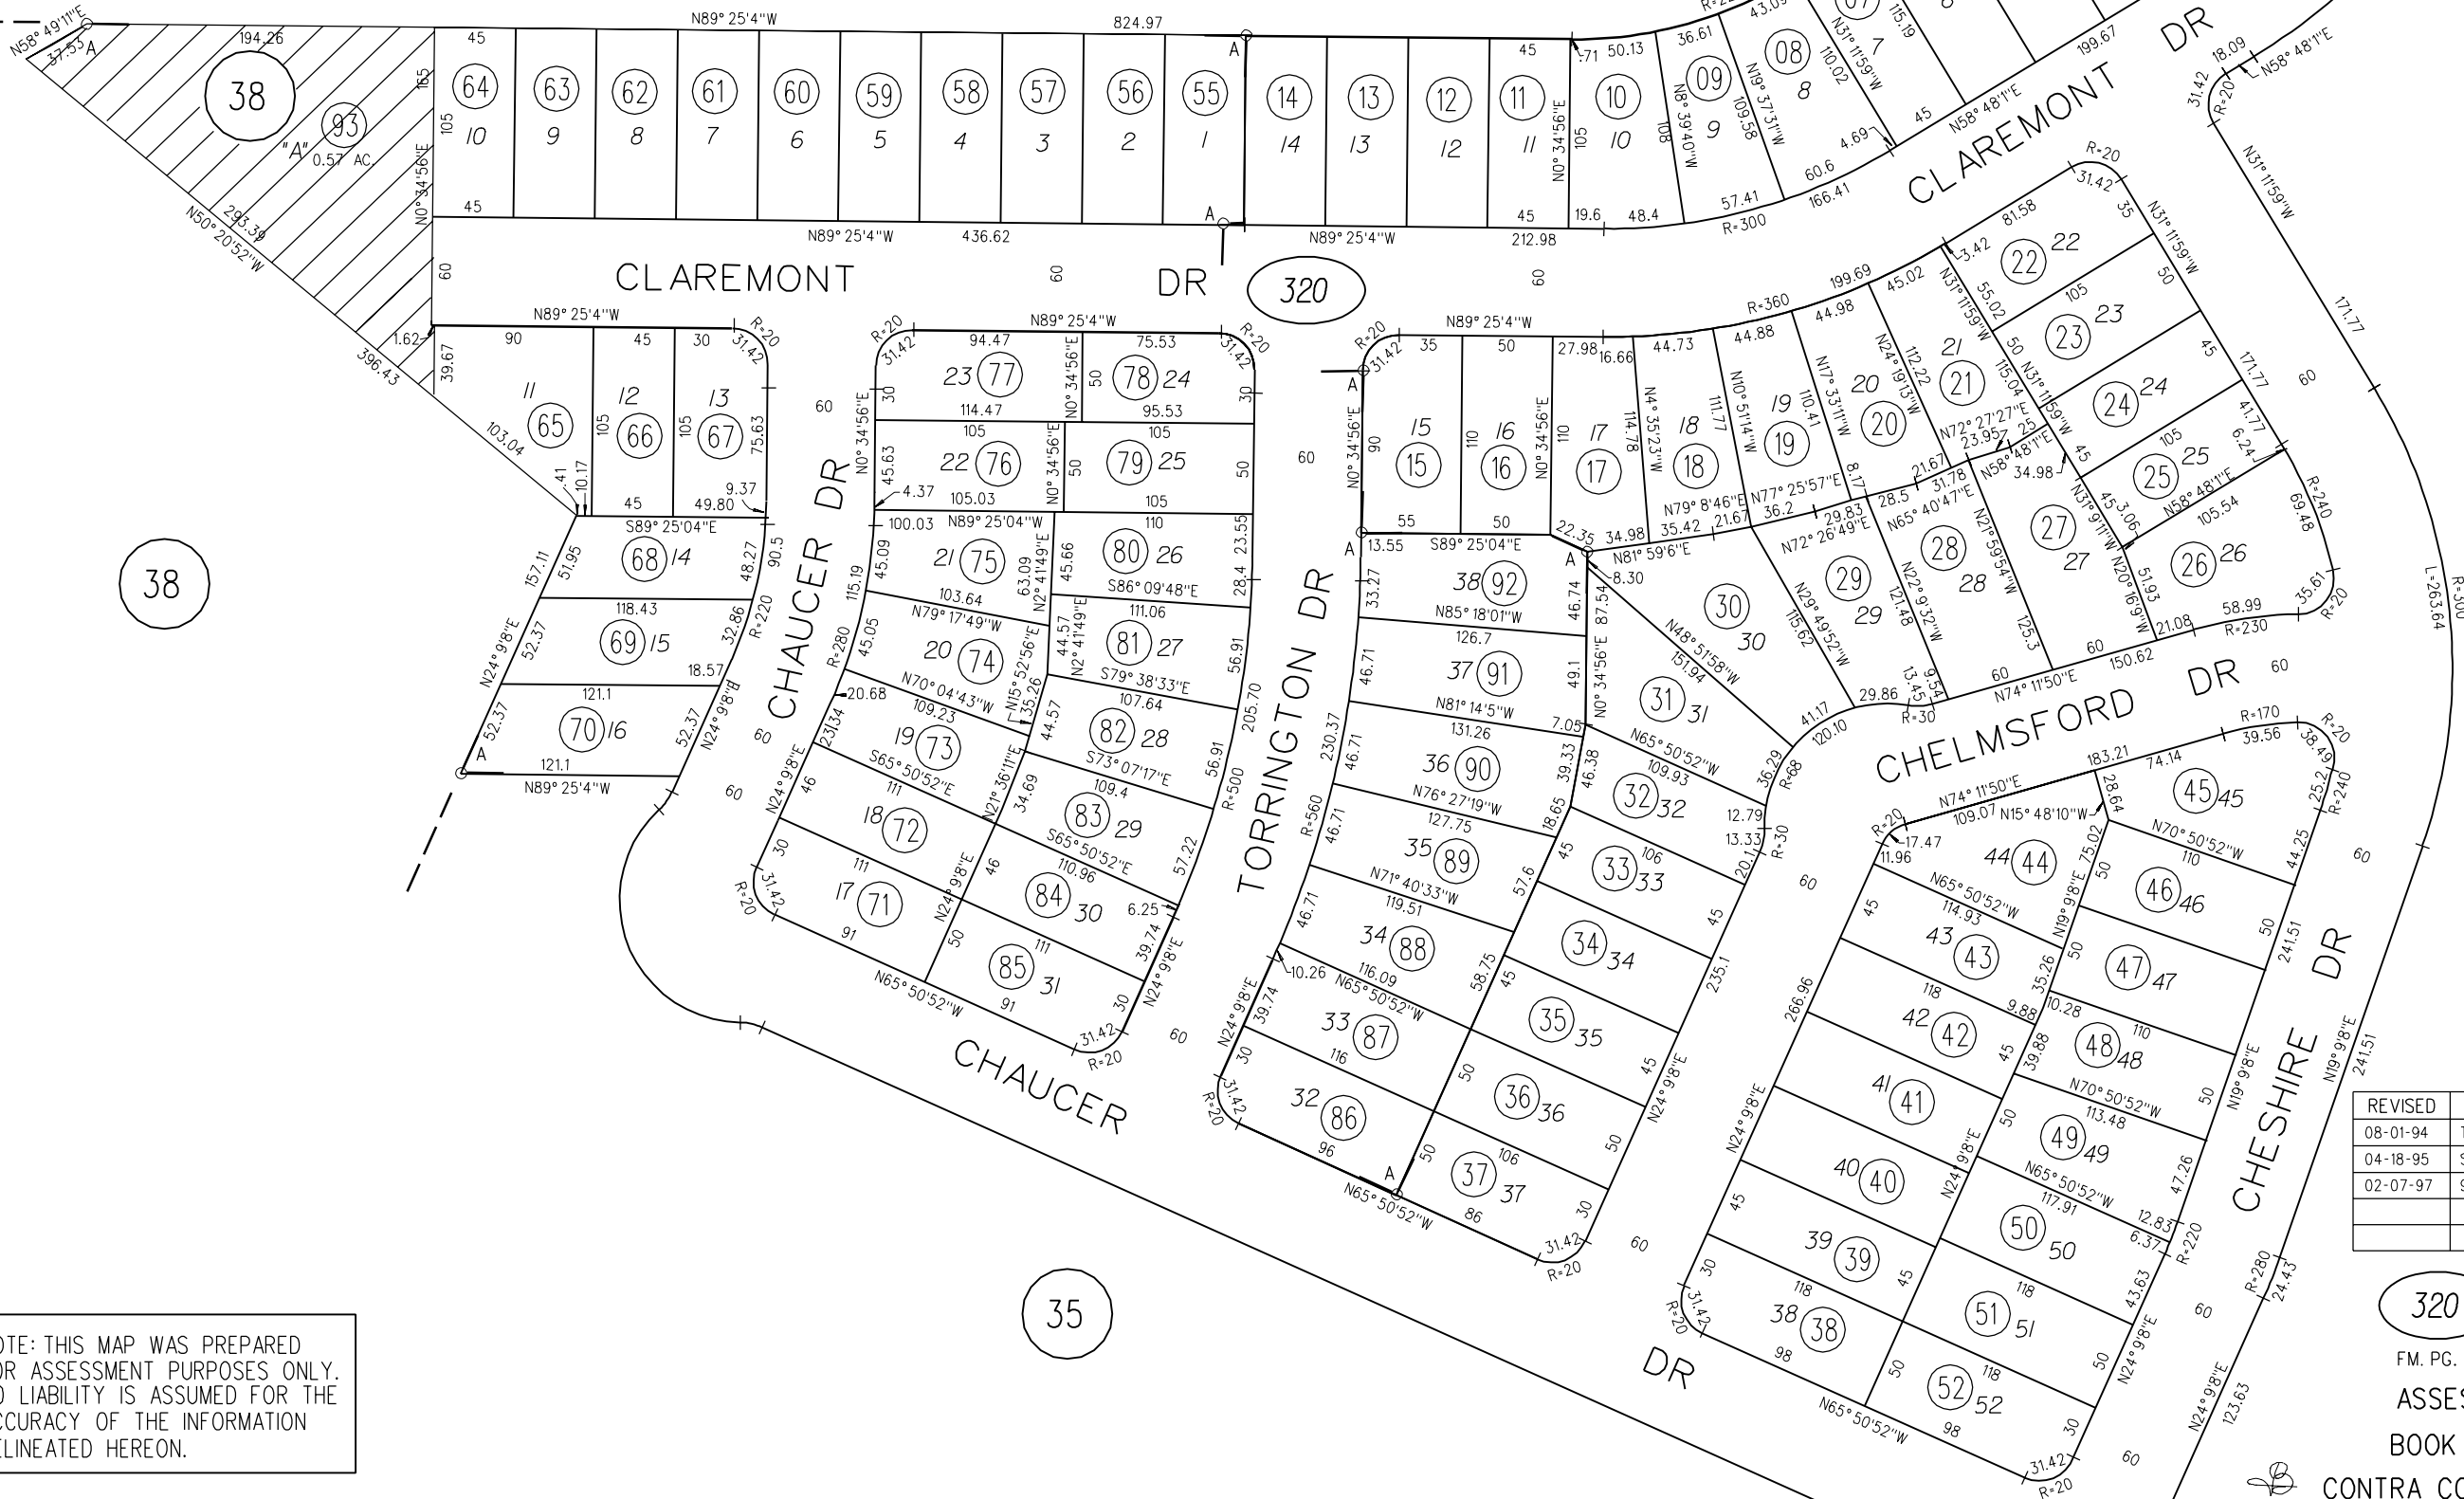

38

03

35

REVISED	CHANGE	BY
08-01-94	TR7828(PCL55-93)	MJ
04-18-95	SPLT CRE 94,95	MJ
02-07-97	93 TO PG 38	MJ

NOTE: THIS MAP WAS PREPARED FOR ASSESSMENT PURPOSES ONLY. NO LIABILITY IS ASSUMED FOR THE ACCURACY OF THE INFORMATION DELINEATED HEREON.

320
FM. PG. 03 12-10-93
ASSESSOR'S MAP
BOOK 10 PAGE 32
CONTRA COSTA COUNTY, CALIF.