


25

55

2001 ROLL - POR TRACT 8199 M.B. 422-21 (CALIFORNIA ORCHARD UNIT NO. 1)  
 A- 2003 ROLL - POR TRACT 8342 M.B. 441-39 (CALIFORNIA ORCHARD UNIT NO. 2)  
 B- 2022 ROLL - POR TRACT 9523 M.B. 548-42 (ORCHARD TRAILS)

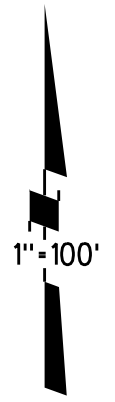

CONTINENTE AVE

EDGEFIELD PL

COCONUT PL


CIDER CIR

CIDER CIR

CIDER DR

DATENUT ST

VICTORIA DR

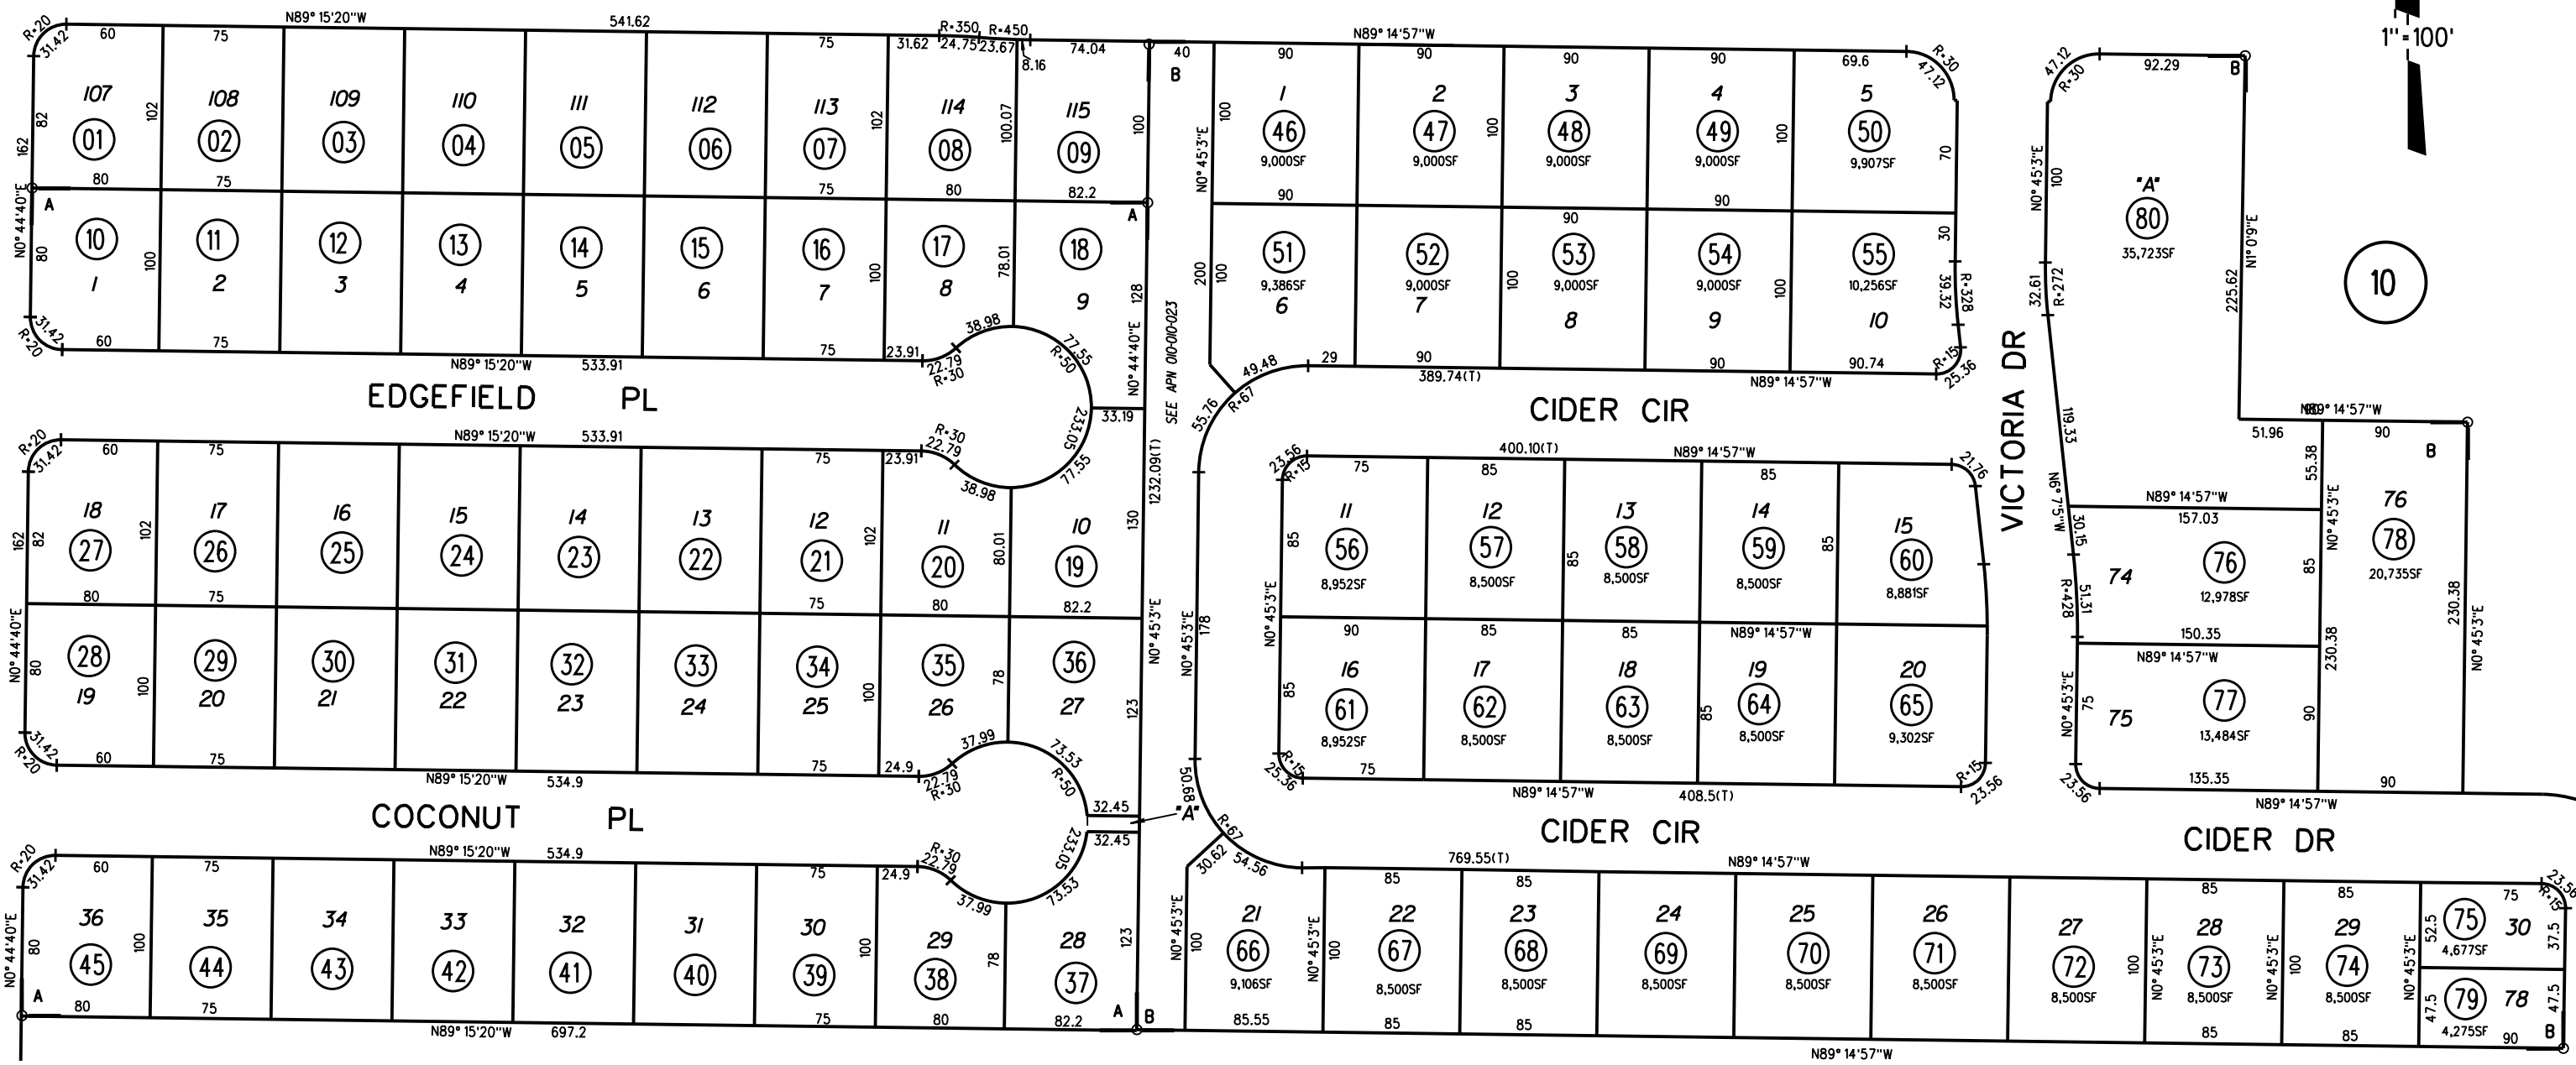

77

10

NOTE: THIS MAP WAS PREPARED FOR ASSESSMENT PURPOSES ONLY. NO LIABILITY IS ASSUMED FOR THE ACCURACY OF THE INFORMATION DELINEATED HEREON. ASSESSOR'S PARCELS MAY NOT COMPLY WITH LOCAL LOT SPLIT OR BUILDING SITE ORDINANCES.

670

TR 9523  
9/28/21