


POR SEC 29 T1N R3E MDBM

- 1- RECORD OF SURVEY 50LSM47 2-28-68
- 2- 148 PM 11 8-21-90
- 3- 148 PM 38 10-1-90
- 4- 159 PM 18 8-20-92
- 5- 182 PM 8 11-9-01

1" = 400'

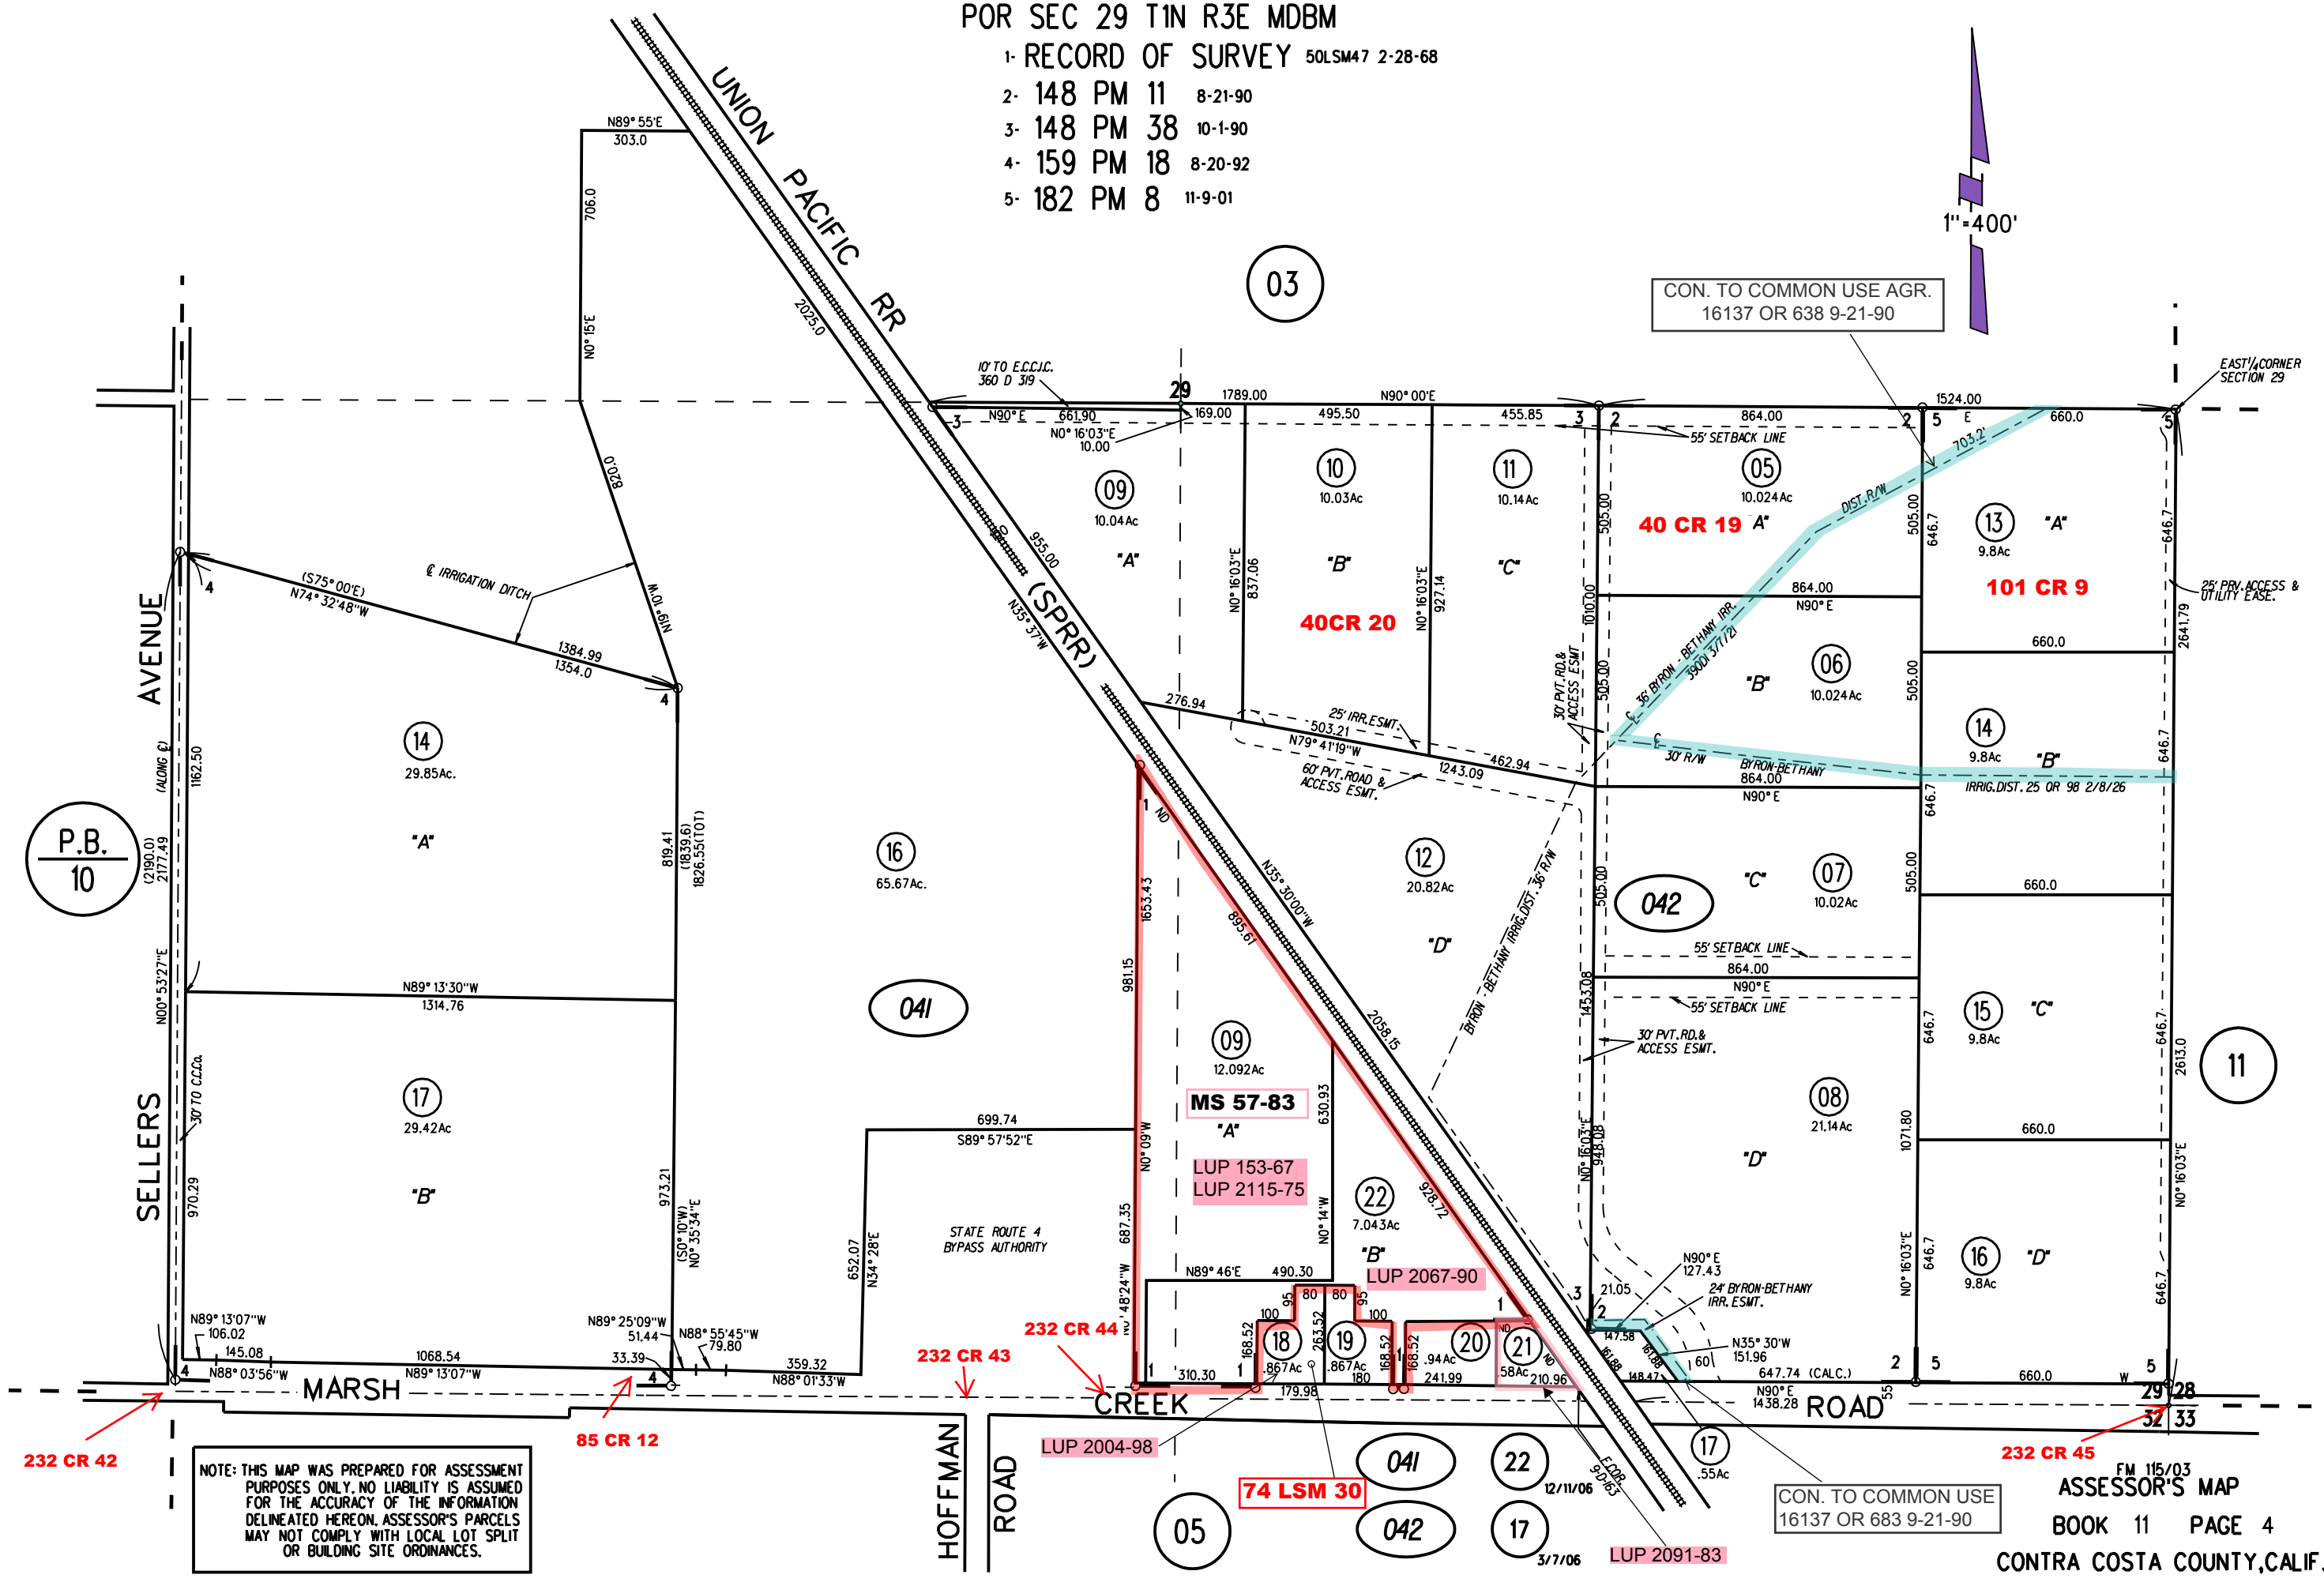

CON. TO COMMON USE AGR. 16137 OR 638 9-21-90

EAST 1/4 CORNER SECTION 29

25' PRIV. ACCESS & UTILITY EASE.

042

11

P.B. 10

NOTE: THIS MAP WAS PREPARED FOR ASSESSMENT PURPOSES ONLY. NO LIABILITY IS ASSUMED FOR THE ACCURACY OF THE INFORMATION DELINEATED HEREON. ASSESSOR'S PARCELS MAY NOT COMPLY WITH LOCAL LOT SPLIT OR BUILDING SITE ORDINANCES.

CON. TO COMMON USE 16137 OR 683 9-21-90