


A-1966 ROLL TRACT 3446 (SOUTHWOOD HOMES NO. 3) M. B. 102-19  
 LOT 130 BRENTWOOD IRRIGATED FARMS SUB. 3 M. B. 16-324

B- 1969 ROLL TRACT 3499 (SOUTHWOOD HOMES NO. 4) M. B. 121-5

1- 174P.M. 47 8-13-98

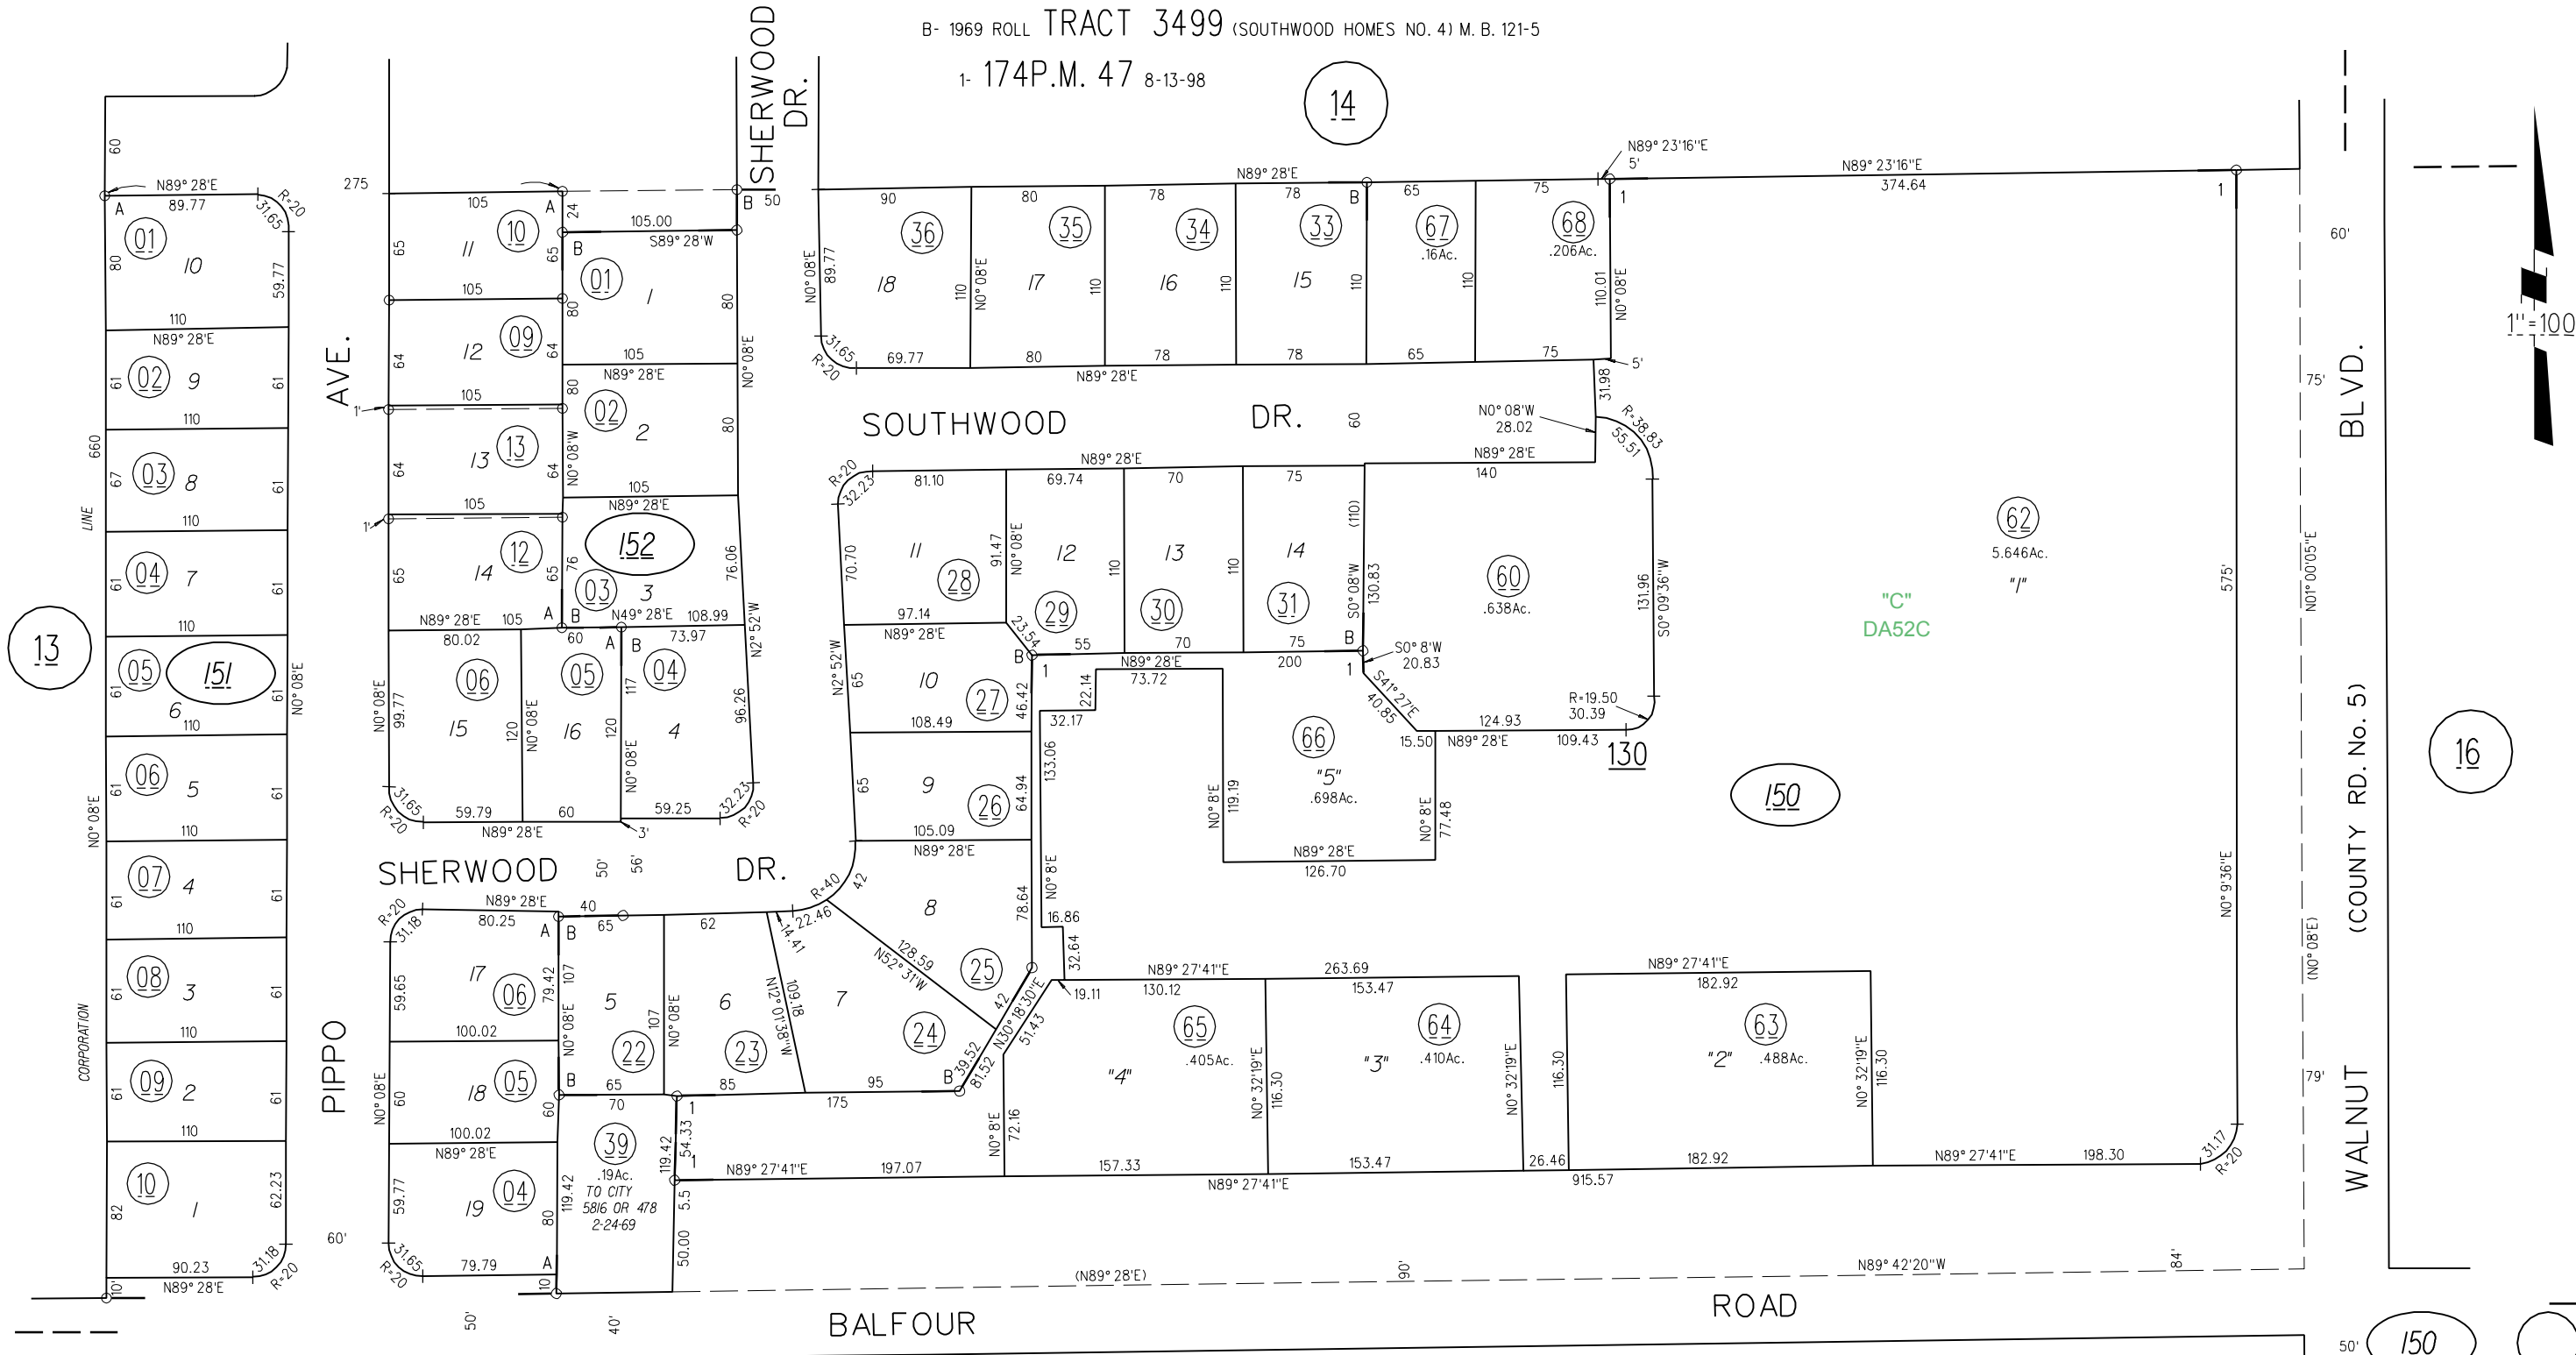

13

P.B.10  
25

P.B.10  
13

NOTE: THIS MAP WAS PREPARED FOR ASSESSMENT PURPOSES ONLY. NO LIABILITY IS ASSUMED FOR THE ACCURACY OF THE INFORMATION DELINEATED HEREON. ASSESSOR'S PARCELS MAY NOT COMPLY WITH LOCAL LOT SPLIT OR BUILDING SITE ORDINANCES.

150  
151  
152