


1996 ROLL-TRACT 7799 M.B. 382-43 (GARIN RANCH)  
A-1996 ROLL-TRACT 7798 M.B. 382-48 (GARIN RANCH)

32

31

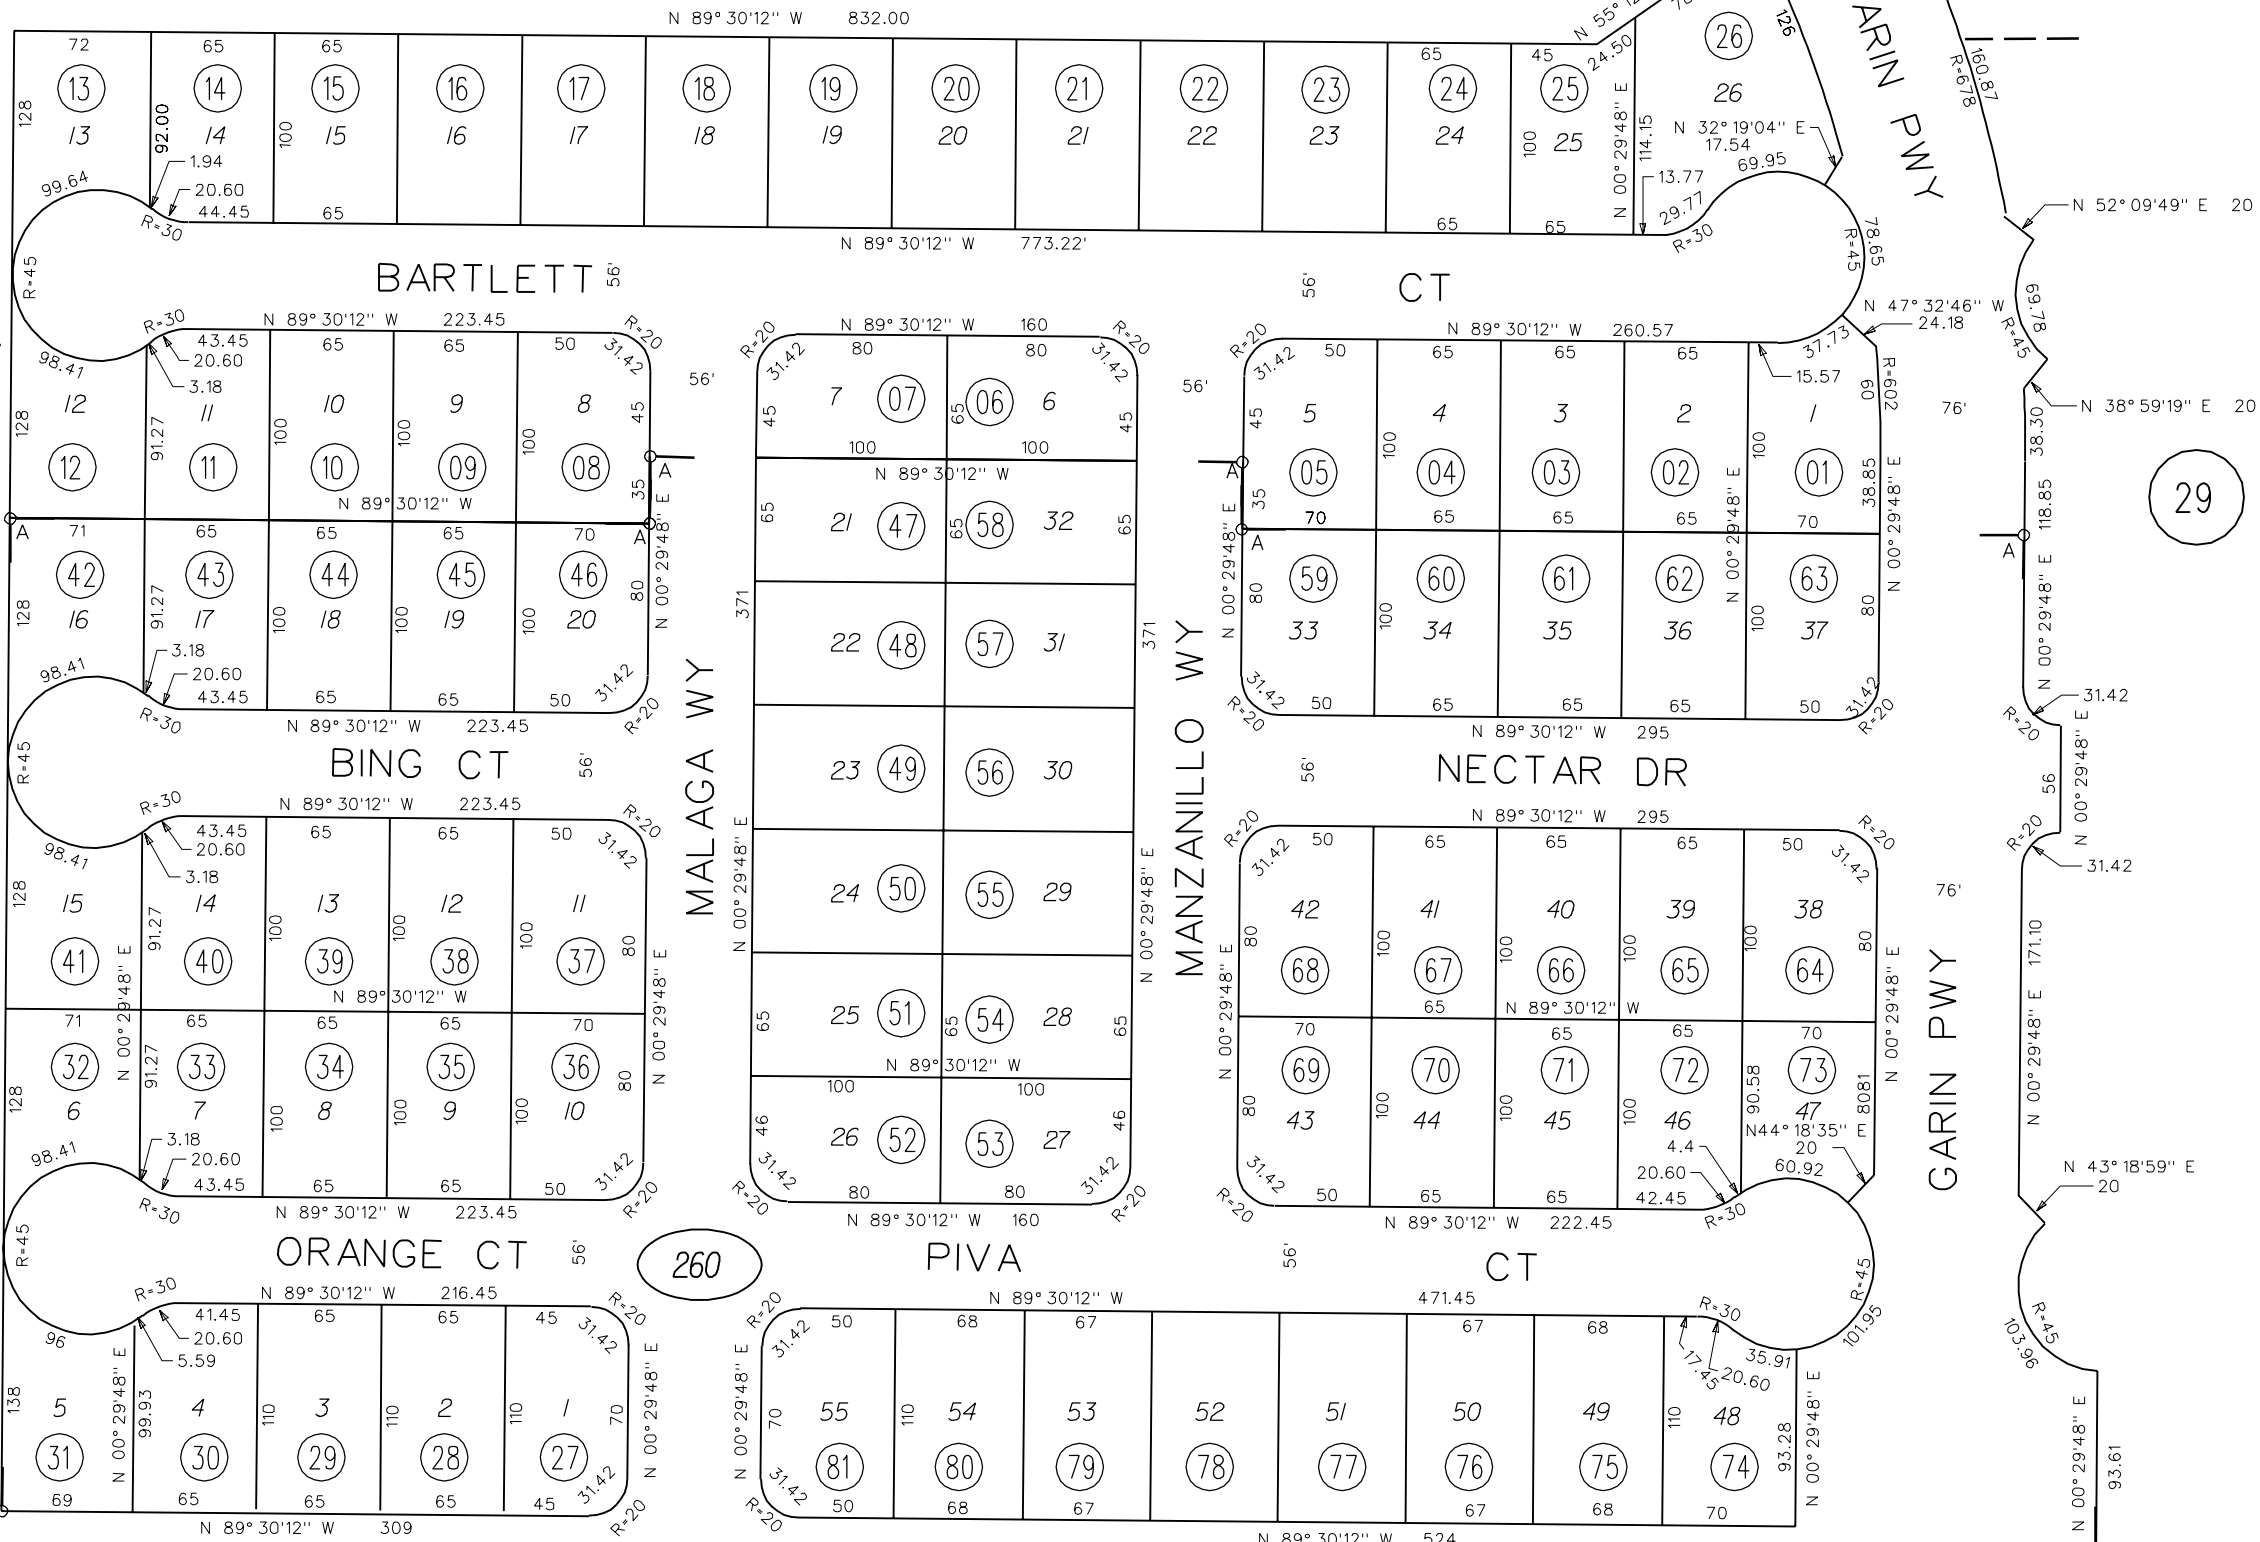

18

29

260

NOTE: THIS MAP WAS PREPARED FOR ASSESSMENT PURPOSES ONLY. NO LIABILITY IS ASSUMED FOR THE ACCURACY OF THE INFORMATION DELINEATED HEREON. ASSESSOR'S PARCELS MAY NOT COMPLY WITH LOCAL LOT SPLIT OR BUILDING SITE ORDINANCES.

BK  
10

FM.PG. 19 1-9-96 D.K.  
ASSESSOR'S MAP

BOOK 13 PAGE 26

CONTRA COSTA COUNTY,CALIF.

BALFOUR RD