
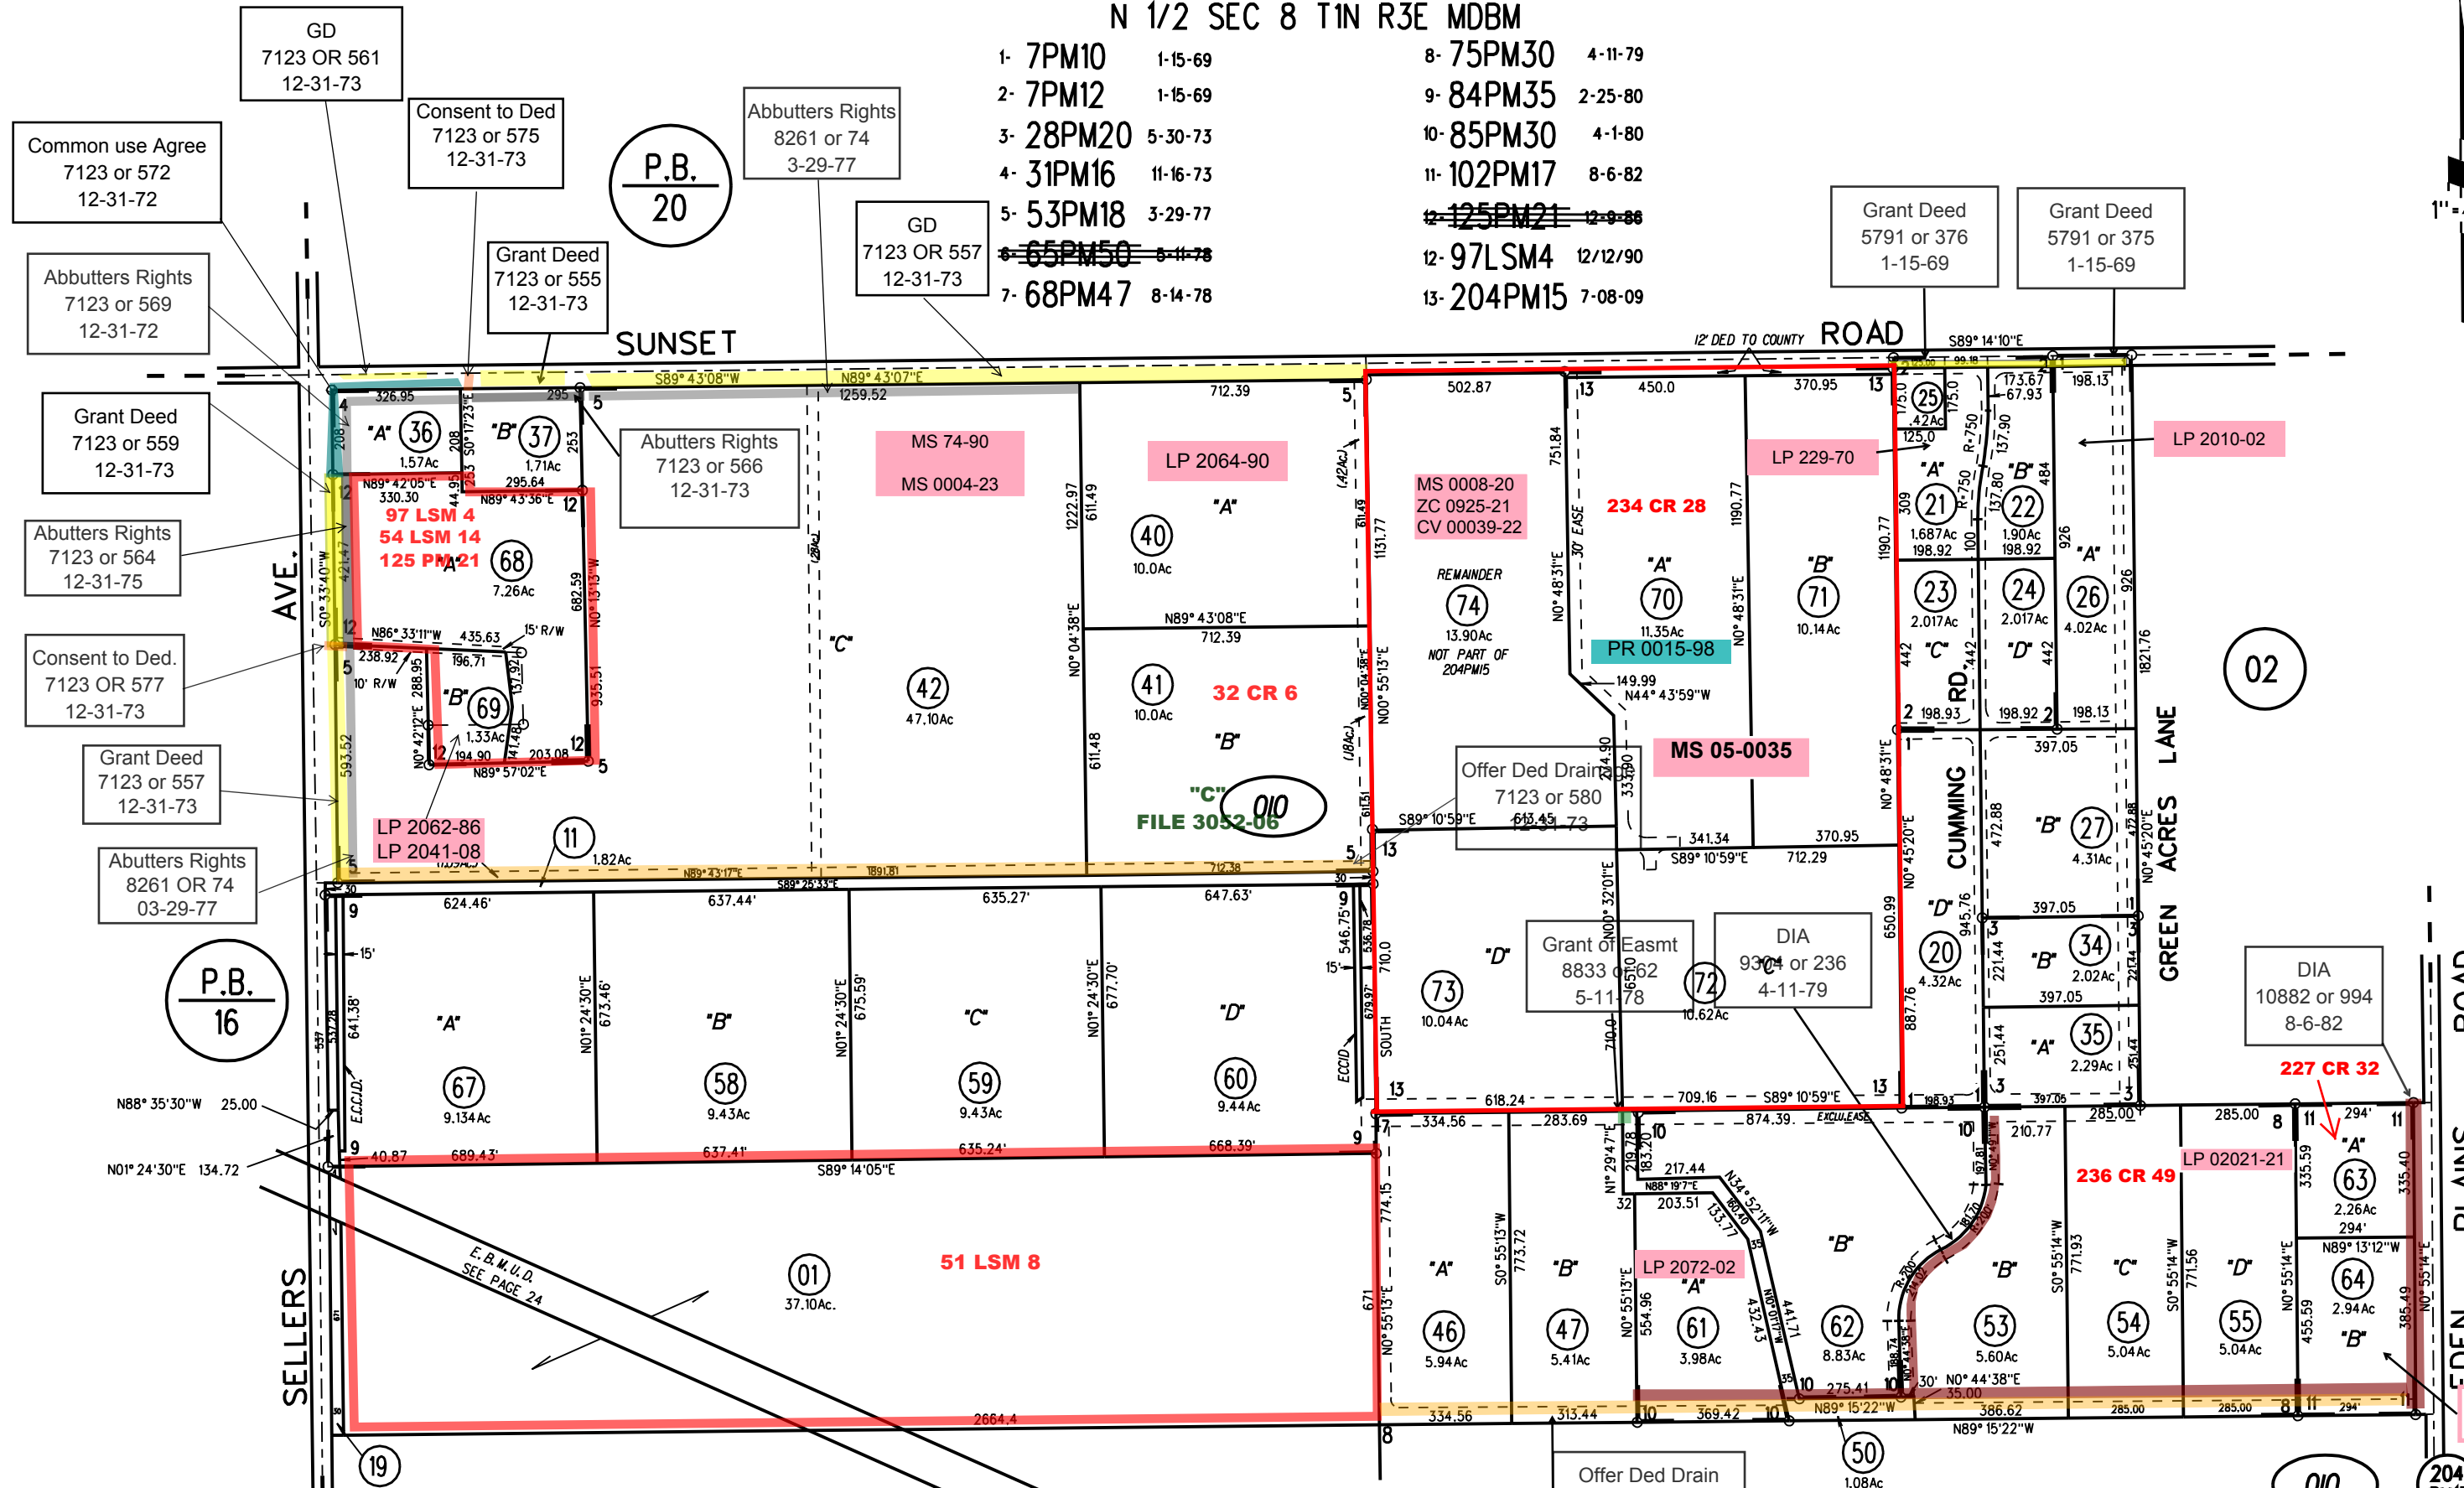


N 1/2 SEC 8 T1N R3E MDBM

- 1- 7PM10 1-15-69
- 2- 7PM12 1-15-69
- 3- 28PM20 5-30-73
- 4- 31PM16 11-16-73
- 5- 53PM18 3-29-77
- 6- ~~65PM50~~ 8-11-78
- 7- 68PM47 8-14-78
- 8- 75PM30 4-11-79
- 9- 84PM35 2-25-80
- 10- 85PM30 4-1-80
- 11- 102PM17 8-6-82
- 12- ~~125PM21~~ 12-9-88
- 12- 97LSM4 12/12/90
- 13- 204PM15 7-08-09

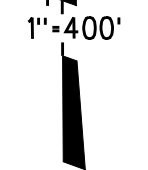

NOTE: THIS MAP WAS PREPARED FOR ASSESSMENT PURPOSES ONLY. NO LIABILITY IS ASSUMED FOR THE ACCURACY OF THE INFORMATION DELINEATED HEREON. ASSESSOR'S PARCELS MAY NOT COMPLY WITH LOCAL LOT SPLIT OR BUILDING SITE ORDINANCES.