


POR S<sup>1</sup>/<sub>2</sub> SEC. 10 T1N R3E MDBM

- 1- 80P.M.20,21,&22 8-27-79
- 2- 115 P.M.4 & 5 3-7-85
- 3- 168P.M.3,4,&5 11-1-95
- 4- 168P.M.6,7,&8 11-1-95

11

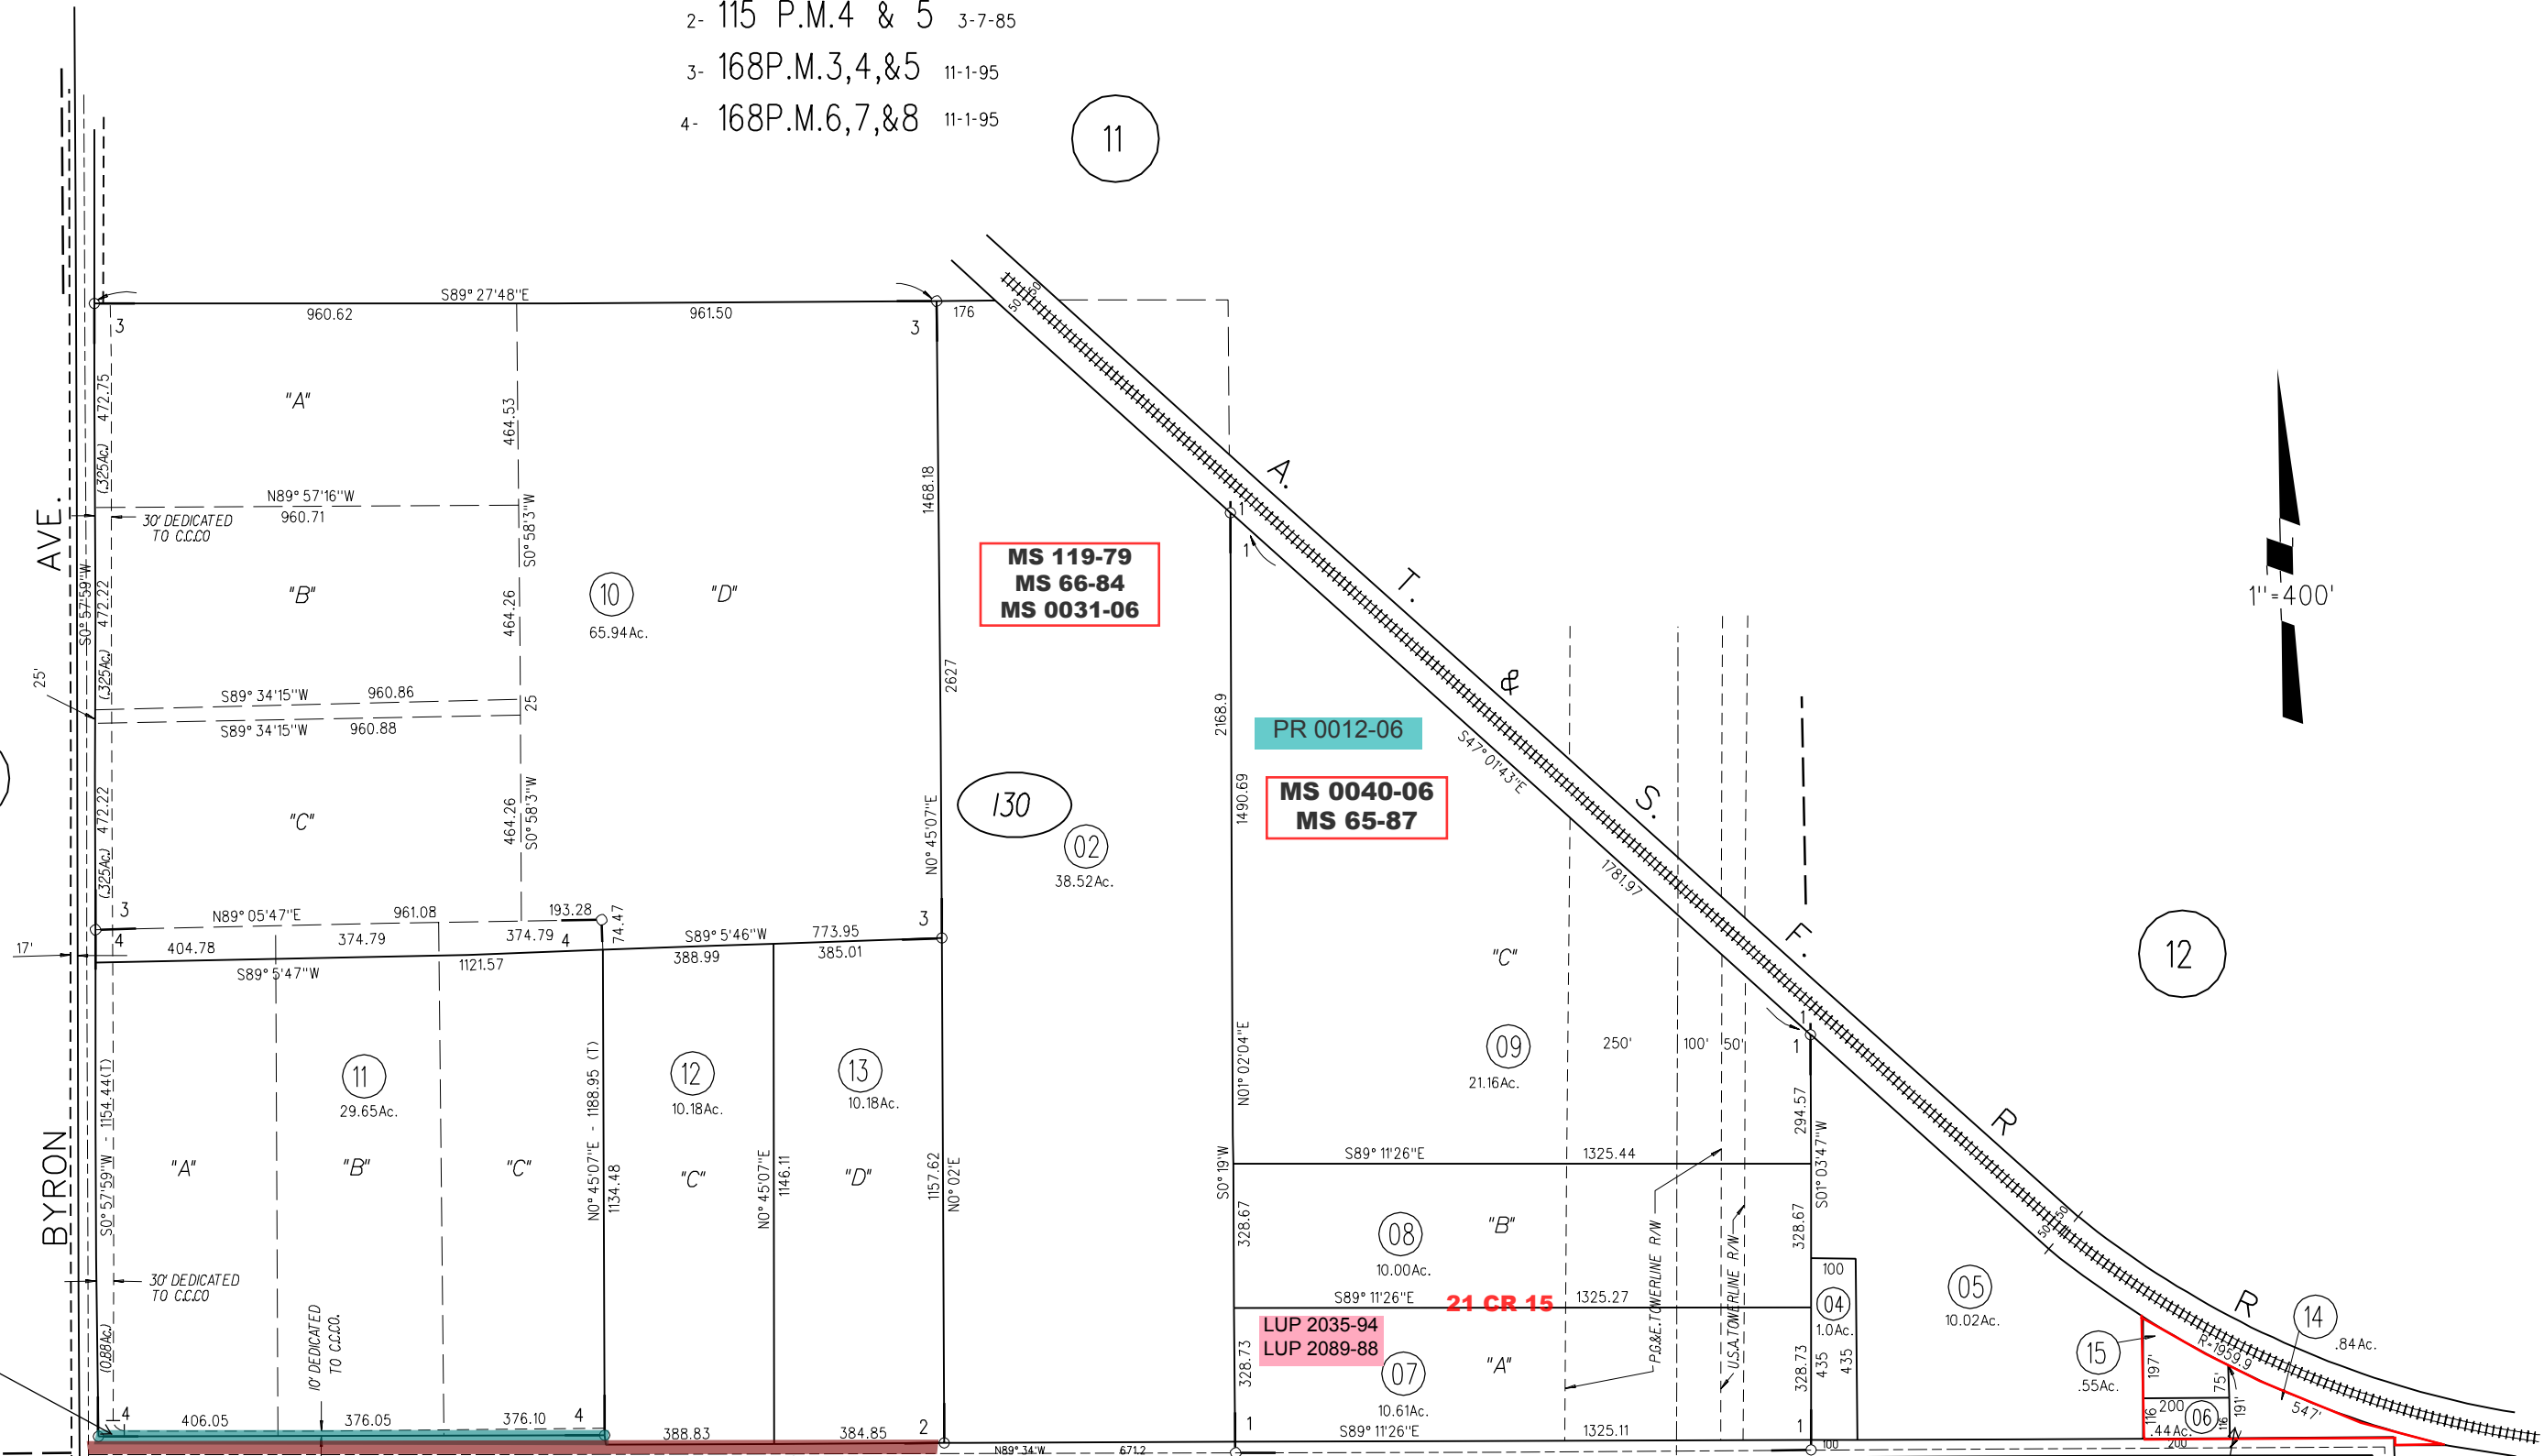

20' Consent to common use agreement  
12214 or 913  
3-7-85

NOTE: THIS MAP WAS PREPARED FOR ASSESSMENT PURPOSES ONLY. NO LIABILITY IS ASSUMED FOR THE ACCURACY OF THE INFORMATION DELINEATED HEREON. ASSESSOR'S PARCELS MAY NOT COMPLY WITH LOCAL LOT SPLIT OR BUILDING SITE ORDINANCES.

DIA  
12214 or 908  
3-7-85

DATE	CHANGE	BY
02/26/96	168 P.M.3,4,&5	KR
02/26/96	168 P.M.6,7,&8	KR

161 LSM 43