


PORTION LOT 1- RANCHO LOS MEGANOS

M.B.9-202

L-25

1" = 200'

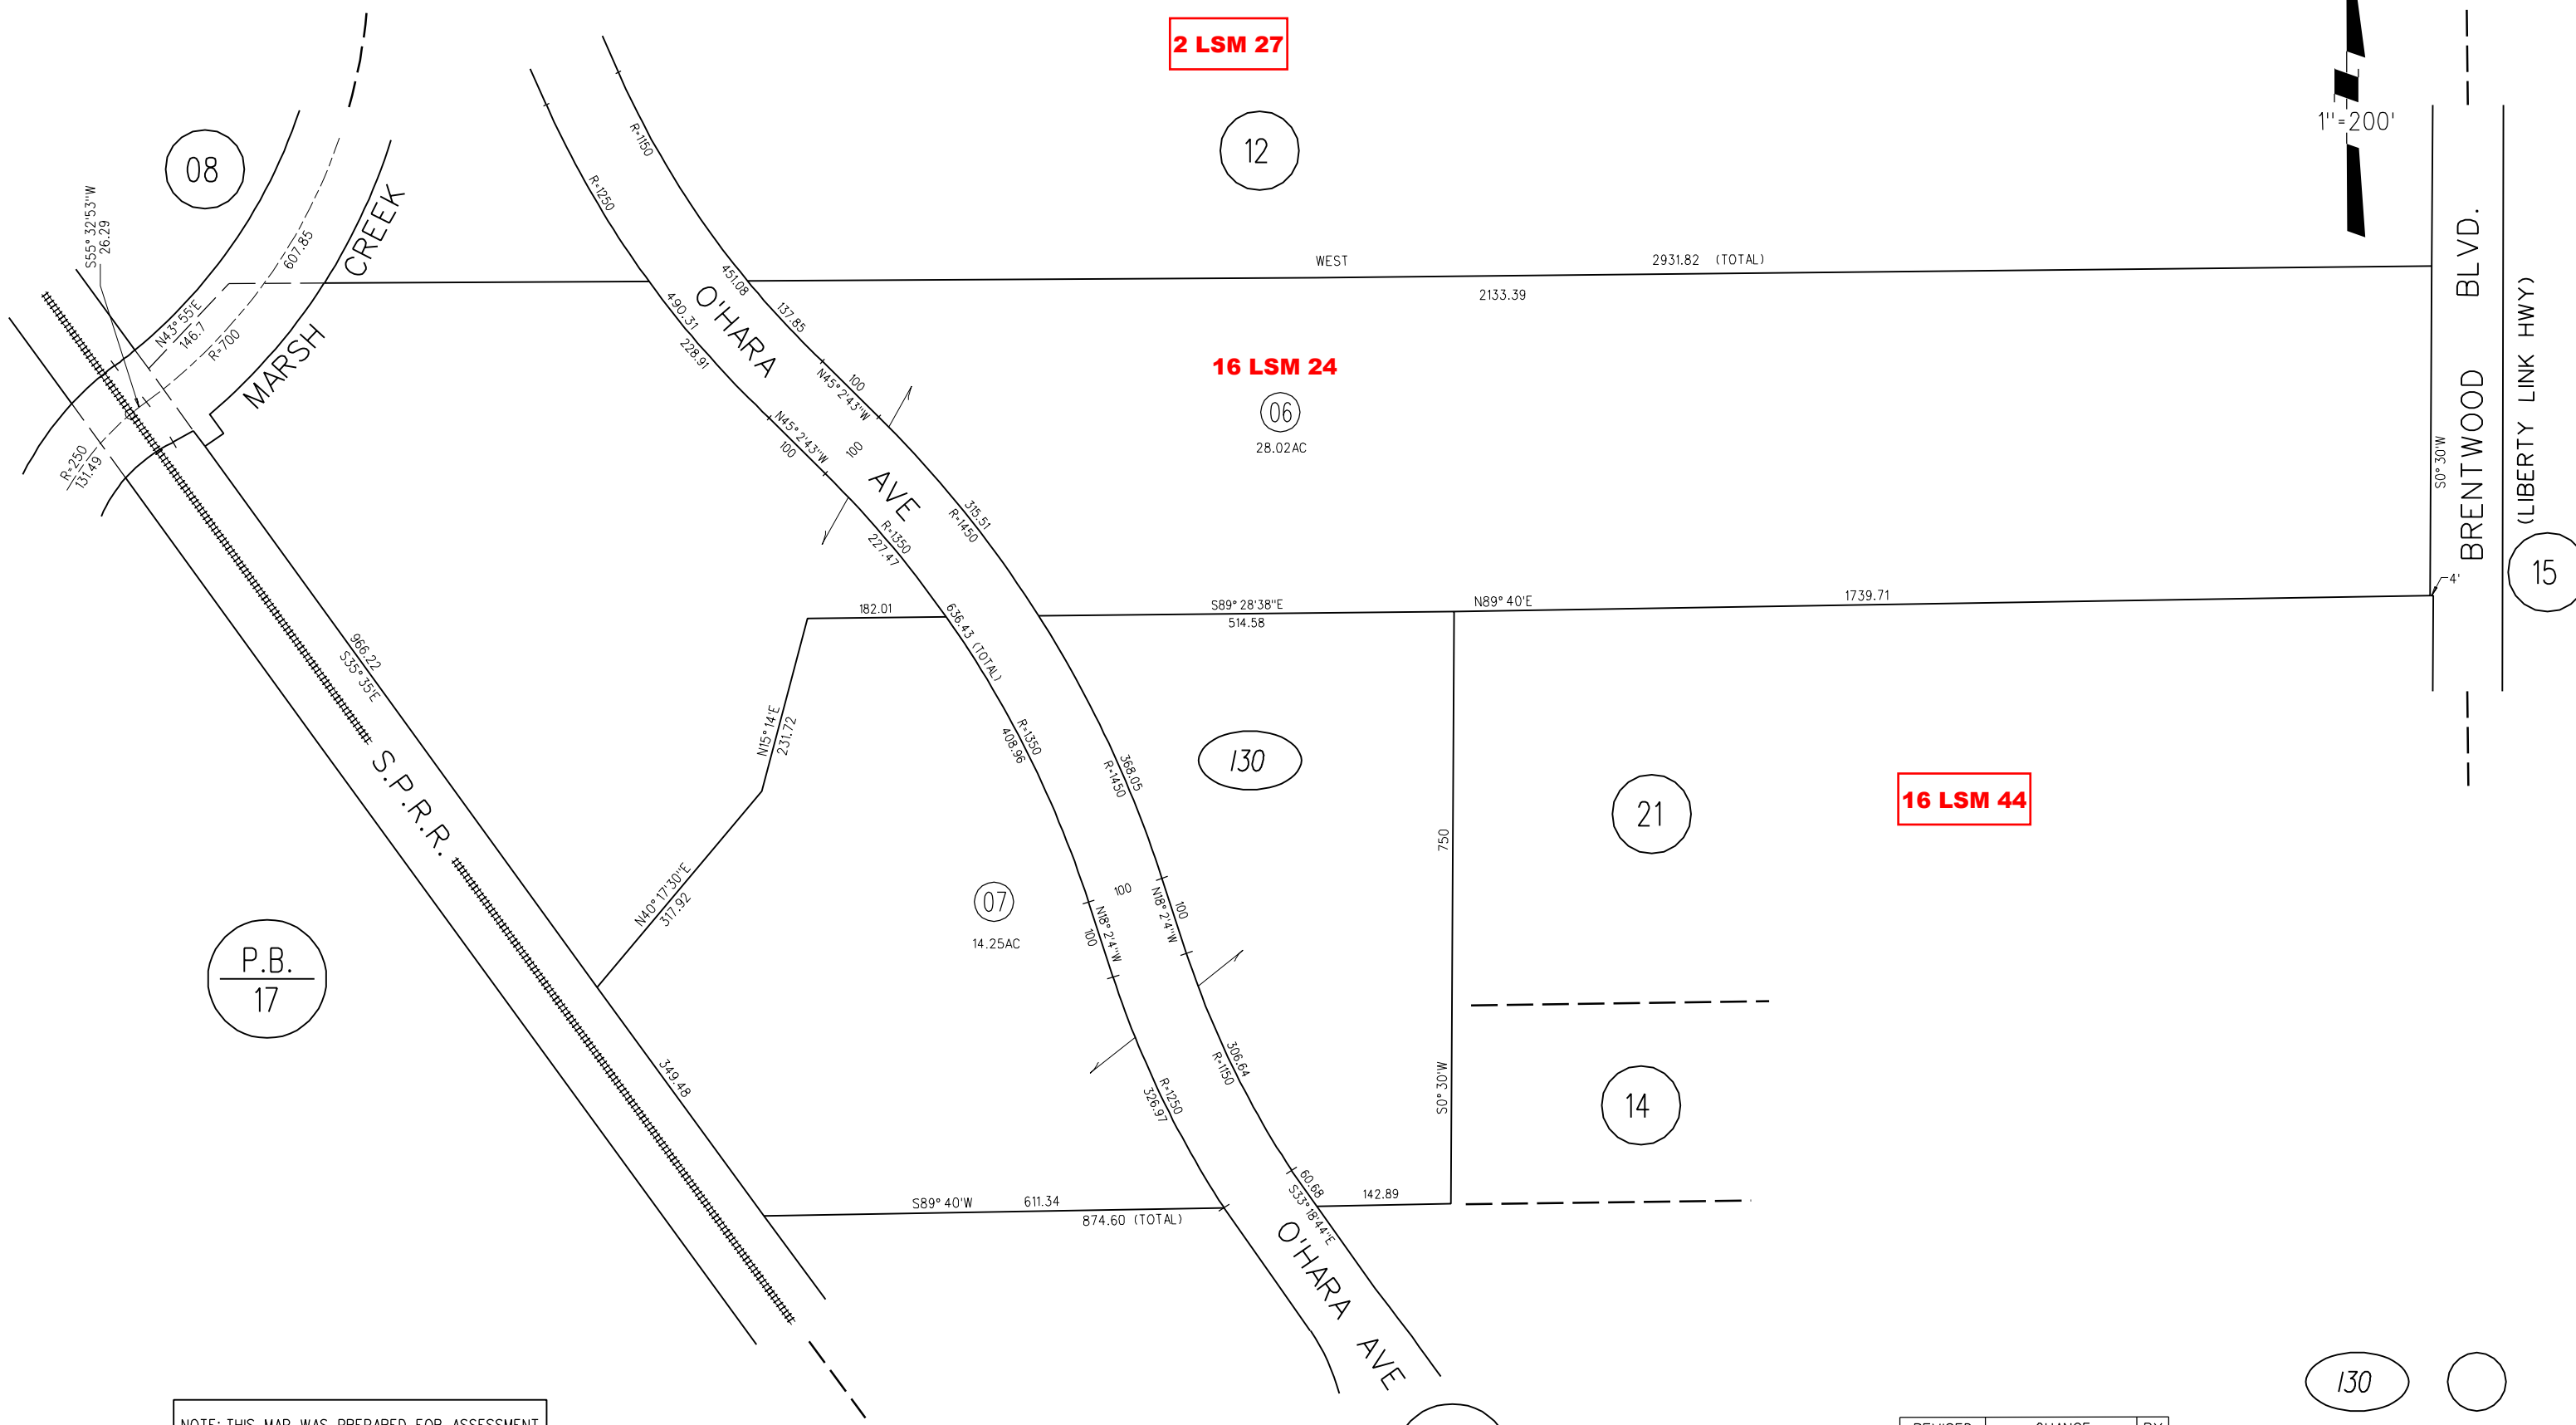

2 LSM 27

16 LSM 24

16 LSM 44

NOTE: THIS MAP WAS PREPARED FOR ASSESSMENT PURPOSES ONLY. NO LIABILITY IS ASSUMED FOR THE ACCURACY OF THE INFORMATION DELINEATED HEREON. ASSESSOR'S PARCELS MAY NOT COMPLY WITH LOCAL LOT SPLIT OR BUILDING SITE ORDINANCES.

REVISED	CHANGE	BY
05-24-00	CREATE 006	KR
06-01-00	CREATE 007	KR

130

FM 41/5
ASSESSOR'S MAP
BOOK 16 PAGE 13
CONTRA COSTA COUNTY, CALIF.

08

12

06
28.02 AC

130

21

15

P.B.
17

07
14.25 AC

14

P.B.
13