


1- 14PM12 9/11/70
2- 24PM5 9/7/72
3- 70PM31 9/28/78

16 PORTION LOT 1 RANCHO LOS MEGANOS MB 9-202
4- 127PM16 4/15/87

A-1972 ROLL-TRACT 4051 BRENTWOOD VILLA NO 1 C-2007 ROLL-TRACT 8539 MB 488-13 CASITAS DEL SOL
B-1998 ROLL-TRACT 8095 MB 394-45 (200 VILLAGE DRIVE)

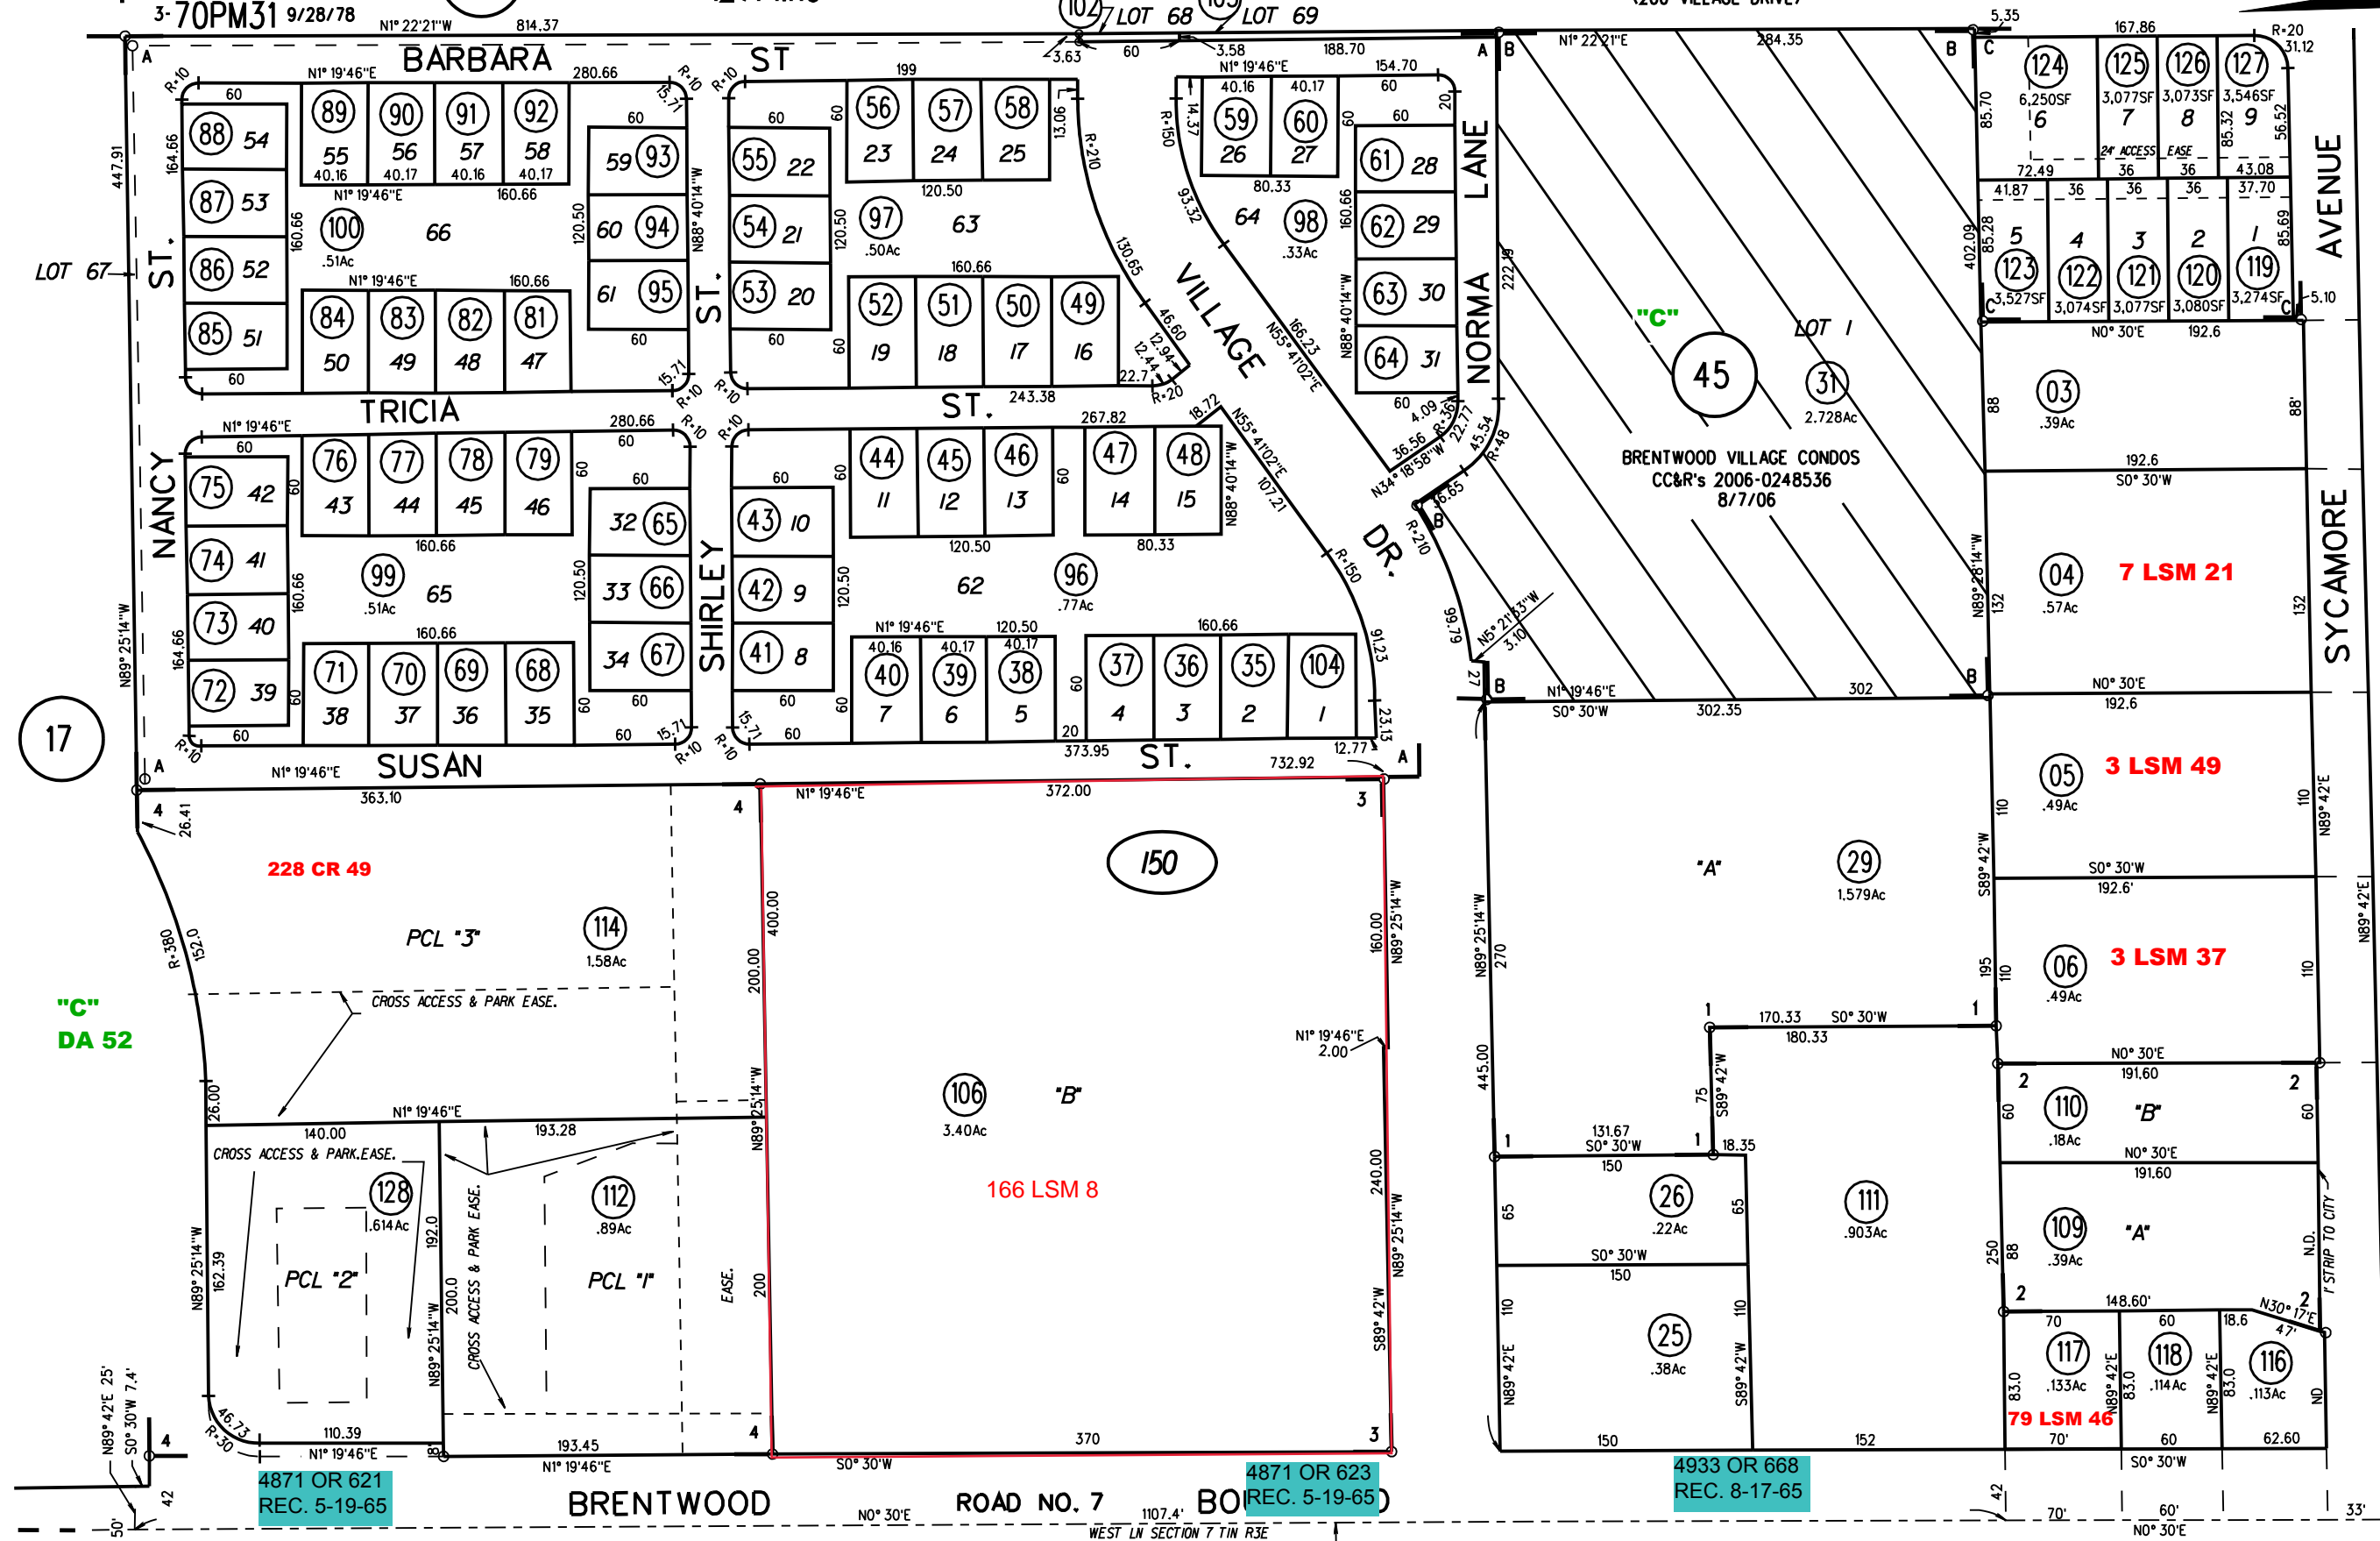

5 LSM 26

7 LSM 21

3 LSM 49

3 LSM 37

166 LSM 8

79 LSM 46

4871 OR 621
REC. 5-19-65

4871 OR 623
REC. 5-19-65

4933 OR 668
REC. 8-17-65

NOTE: THIS MAP WAS PREPARED FOR ASSESSMENT PURPOSES ONLY. NO LIABILITY IS ASSUMED FOR THE ACCURACY OF THE INFORMATION DELINEATED HEREON. ASSESSOR'S PARCELS MAY NOT COMPLY WITH LOCAL LOT SPLIT OR BUILDING SITE ORDINANCES.