
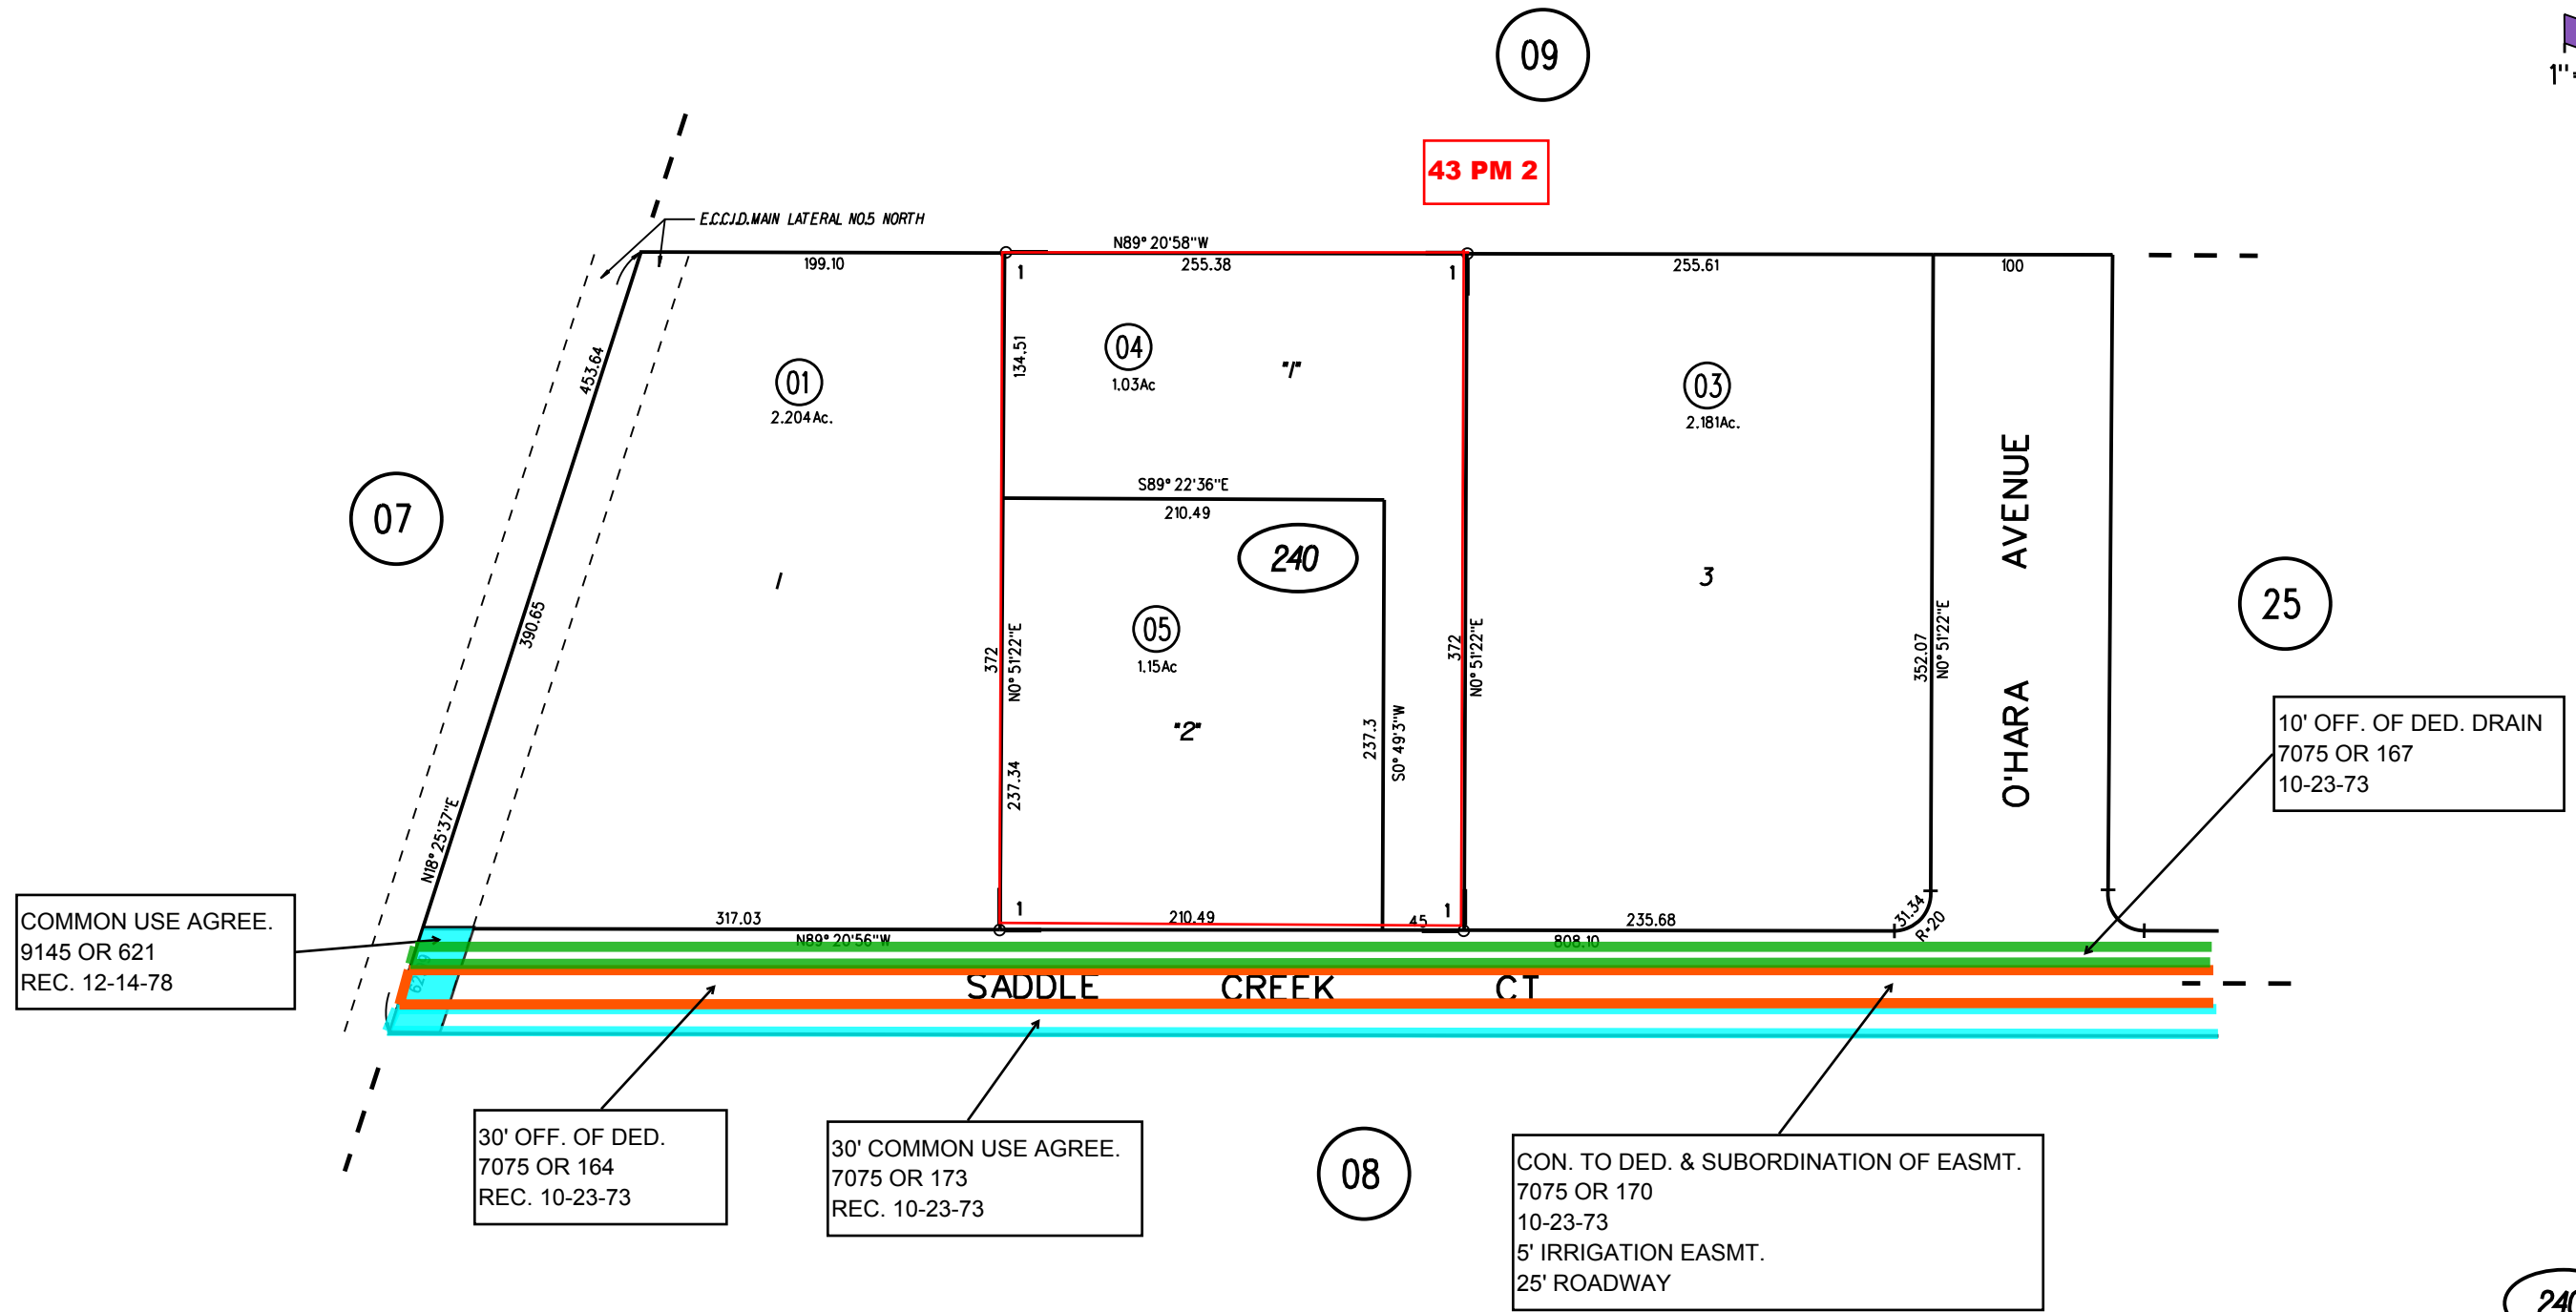


1979 ROLL TRACT 5094 (ISOLA HEIGHTS) MB 218-18
 1- 211PM14 7/20/16

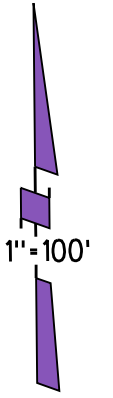

COMMON USE AGREE.
 9145 OR 621
 REC. 12-14-78

30' OFF. OF DED.
 7075 OR 164
 REC. 10-23-73

30' COMMON USE AGREE.
 7075 OR 173
 REC. 10-23-73

CON. TO DED. & SUBORDINATION OF EASMT.
 7075 OR 170
 10-23-73
 5' IRRIGATION EASMT.
 25' ROADWAY

10' OFF. OF DED. DRAIN
 7075 OR 167
 10-23-73

240

4,5
 10/11/16

NOTE: THIS MAP WAS PREPARED FOR ASSESSMENT PURPOSES ONLY. NO LIABILITY IS ASSUMED FOR THE ACCURACY OF THE INFORMATION DELINEATED HEREON. ASSESSOR'S PARCELS MAY NOT COMPLY WITH LOCAL LOT SPLIT OR BUILDING SITE ORDINANCES.