


LOTS 104 & 105 BRENTWOOD IRRIGATED FARMS SUB. 3 M.B. 16-324

- 1- RECORD OF SURVEY -48-L.S.M.-41 7/6/67
- 2- 46L.S.M.34 1-19-67
- 3- 33P.M.7 4-2-74
- 4- 44P.M.37 5-7-76

A-1991 ROLL- AMENDED TRACT 7052 (ORCHARD VIEW) MB 348-8

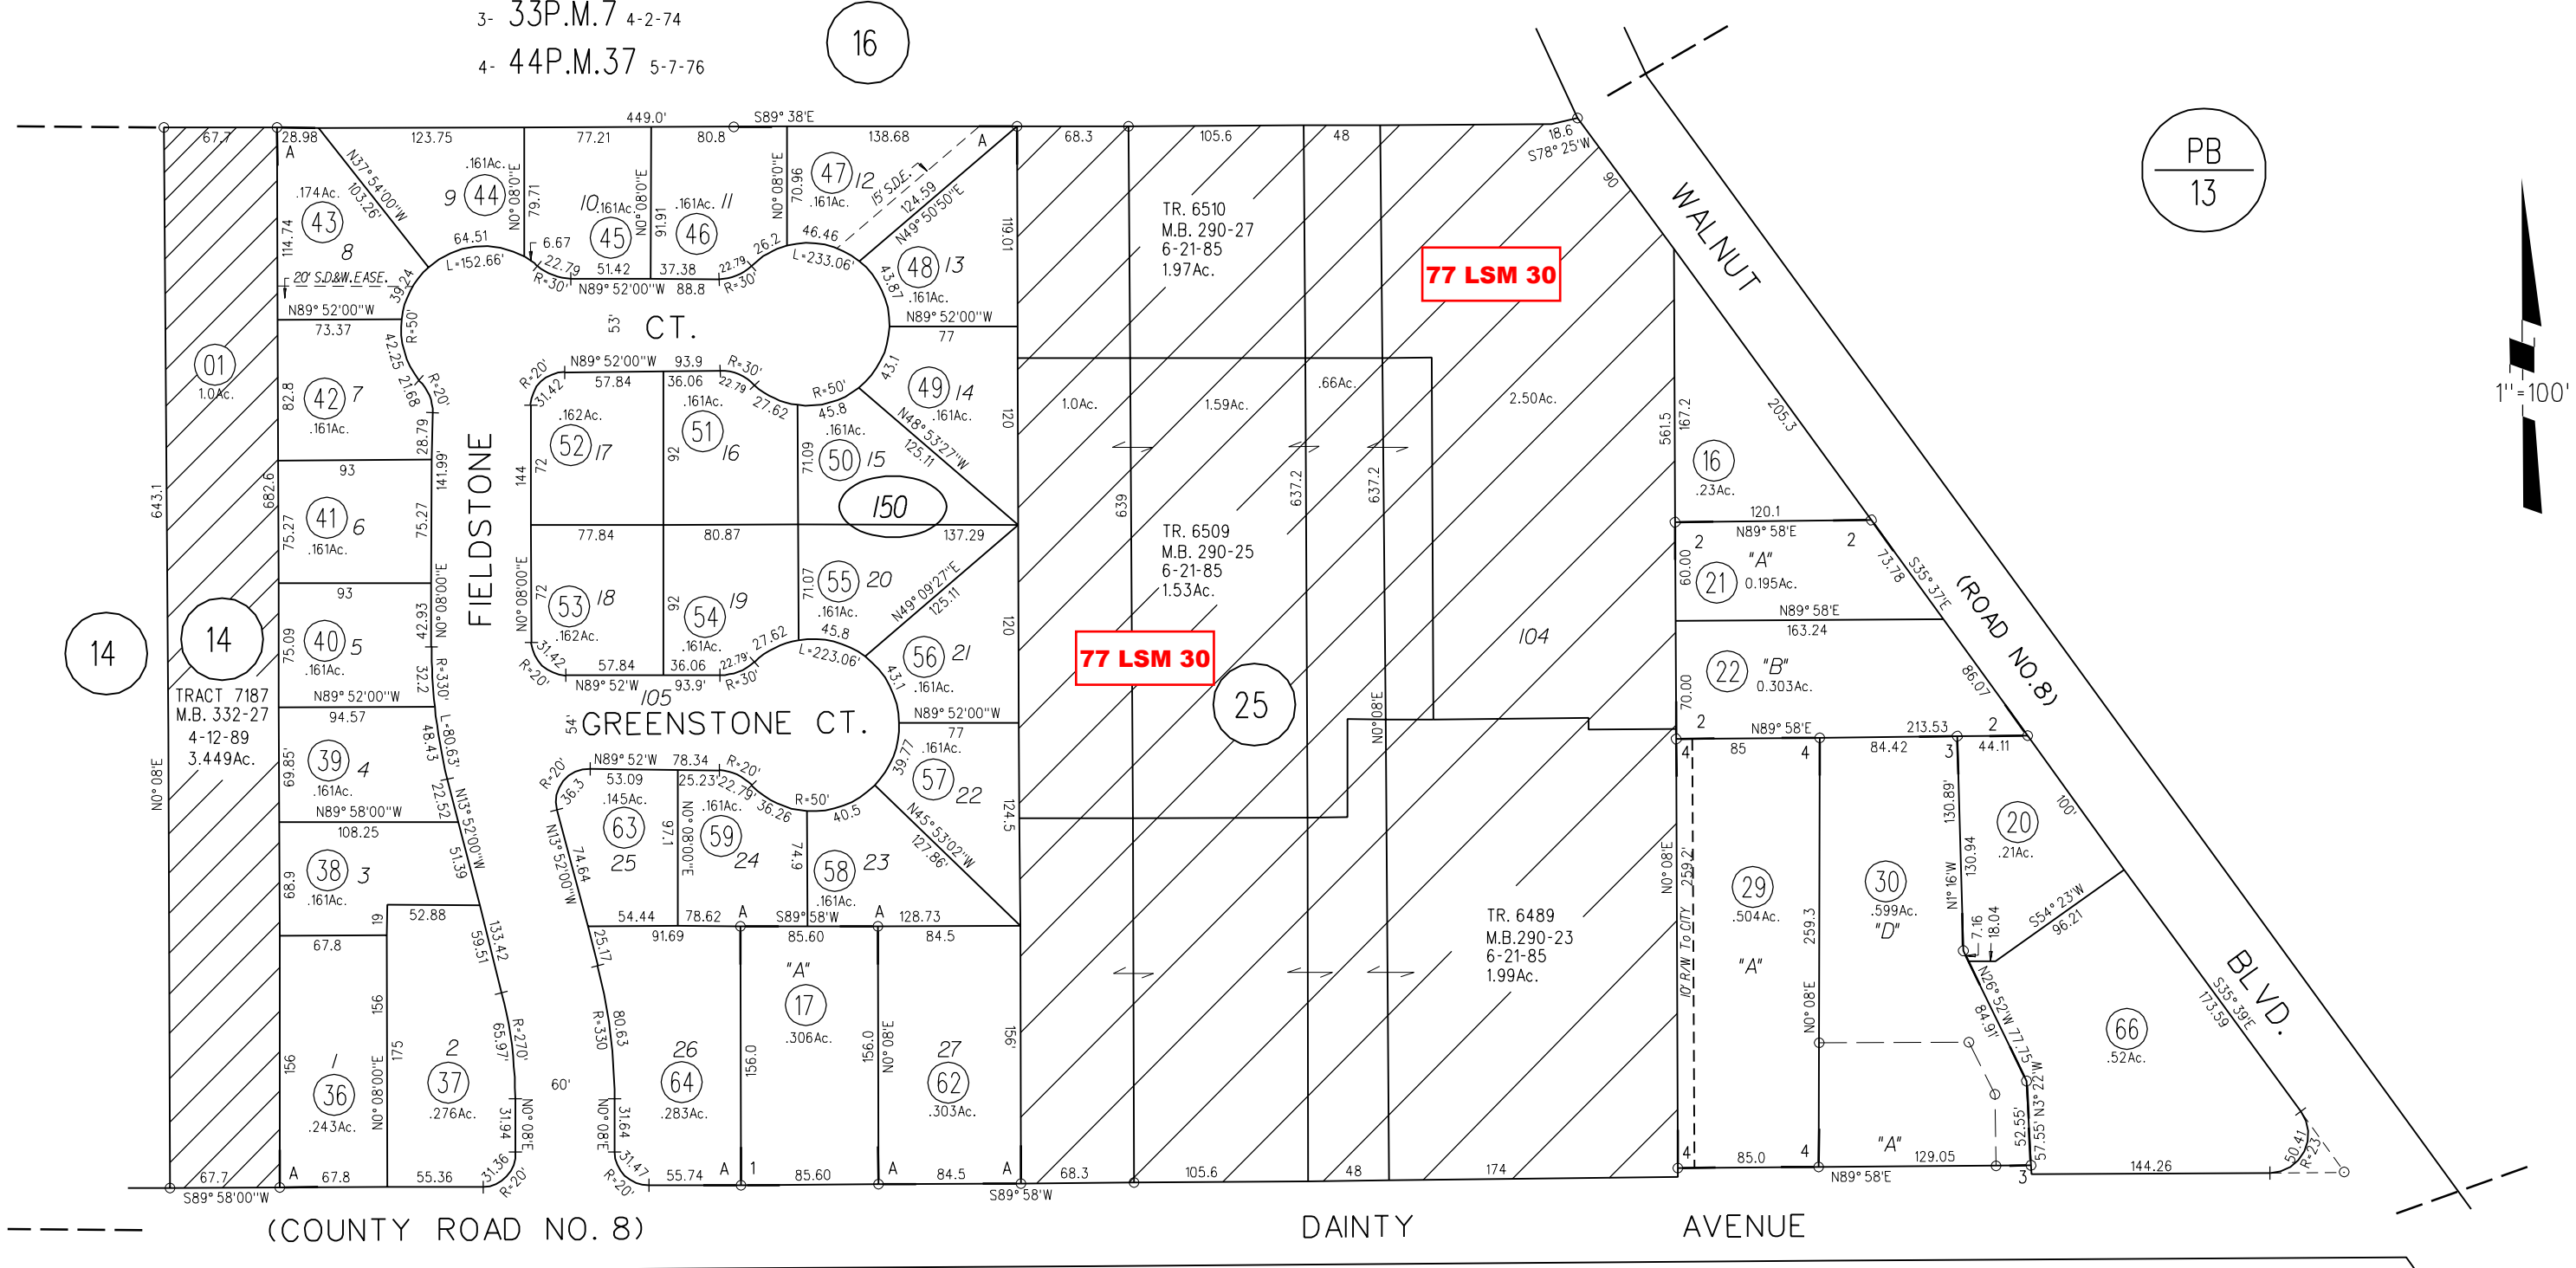

NOTE: THIS MAP WAS PREPARED FOR ASSESSMENT PURPOSES ONLY. NO LIABILITY IS ASSUMED FOR THE ACCURACY OF THE INFORMATION DELINEATED HEREON. ASSESSOR'S PARCELS MAY NOT COMPLY WITH LOCAL LOT SPLIT OR BUILDING SITE ORDINANCES.

PB
12

150