

A-1986 ROLL- TRACT 6489

"BRENTWOOD VILLAS" C.C.&R.'S 12418/589 7-23-85:PHASE-1
M.B. 290-23 C.C. & R.'S 12486/751 8-30-85 (P.U.D.)

B-1986 ROLL- TRACT 6509

"BRENTWOOD VILLAS" PHASE-2
M.B. 290-25 C.C.&R.'S 12620/725 11-19-85 (P.U.D.)

C-1986 ROLL- TRACT 6510


"BRENTWOOD VILLAS" PHASE-3
M.B. 290-27 C.C.&R.'S 12620/730 11-19-85(P.U.D.)

1- 77L.S.M.30

9-5-85



15

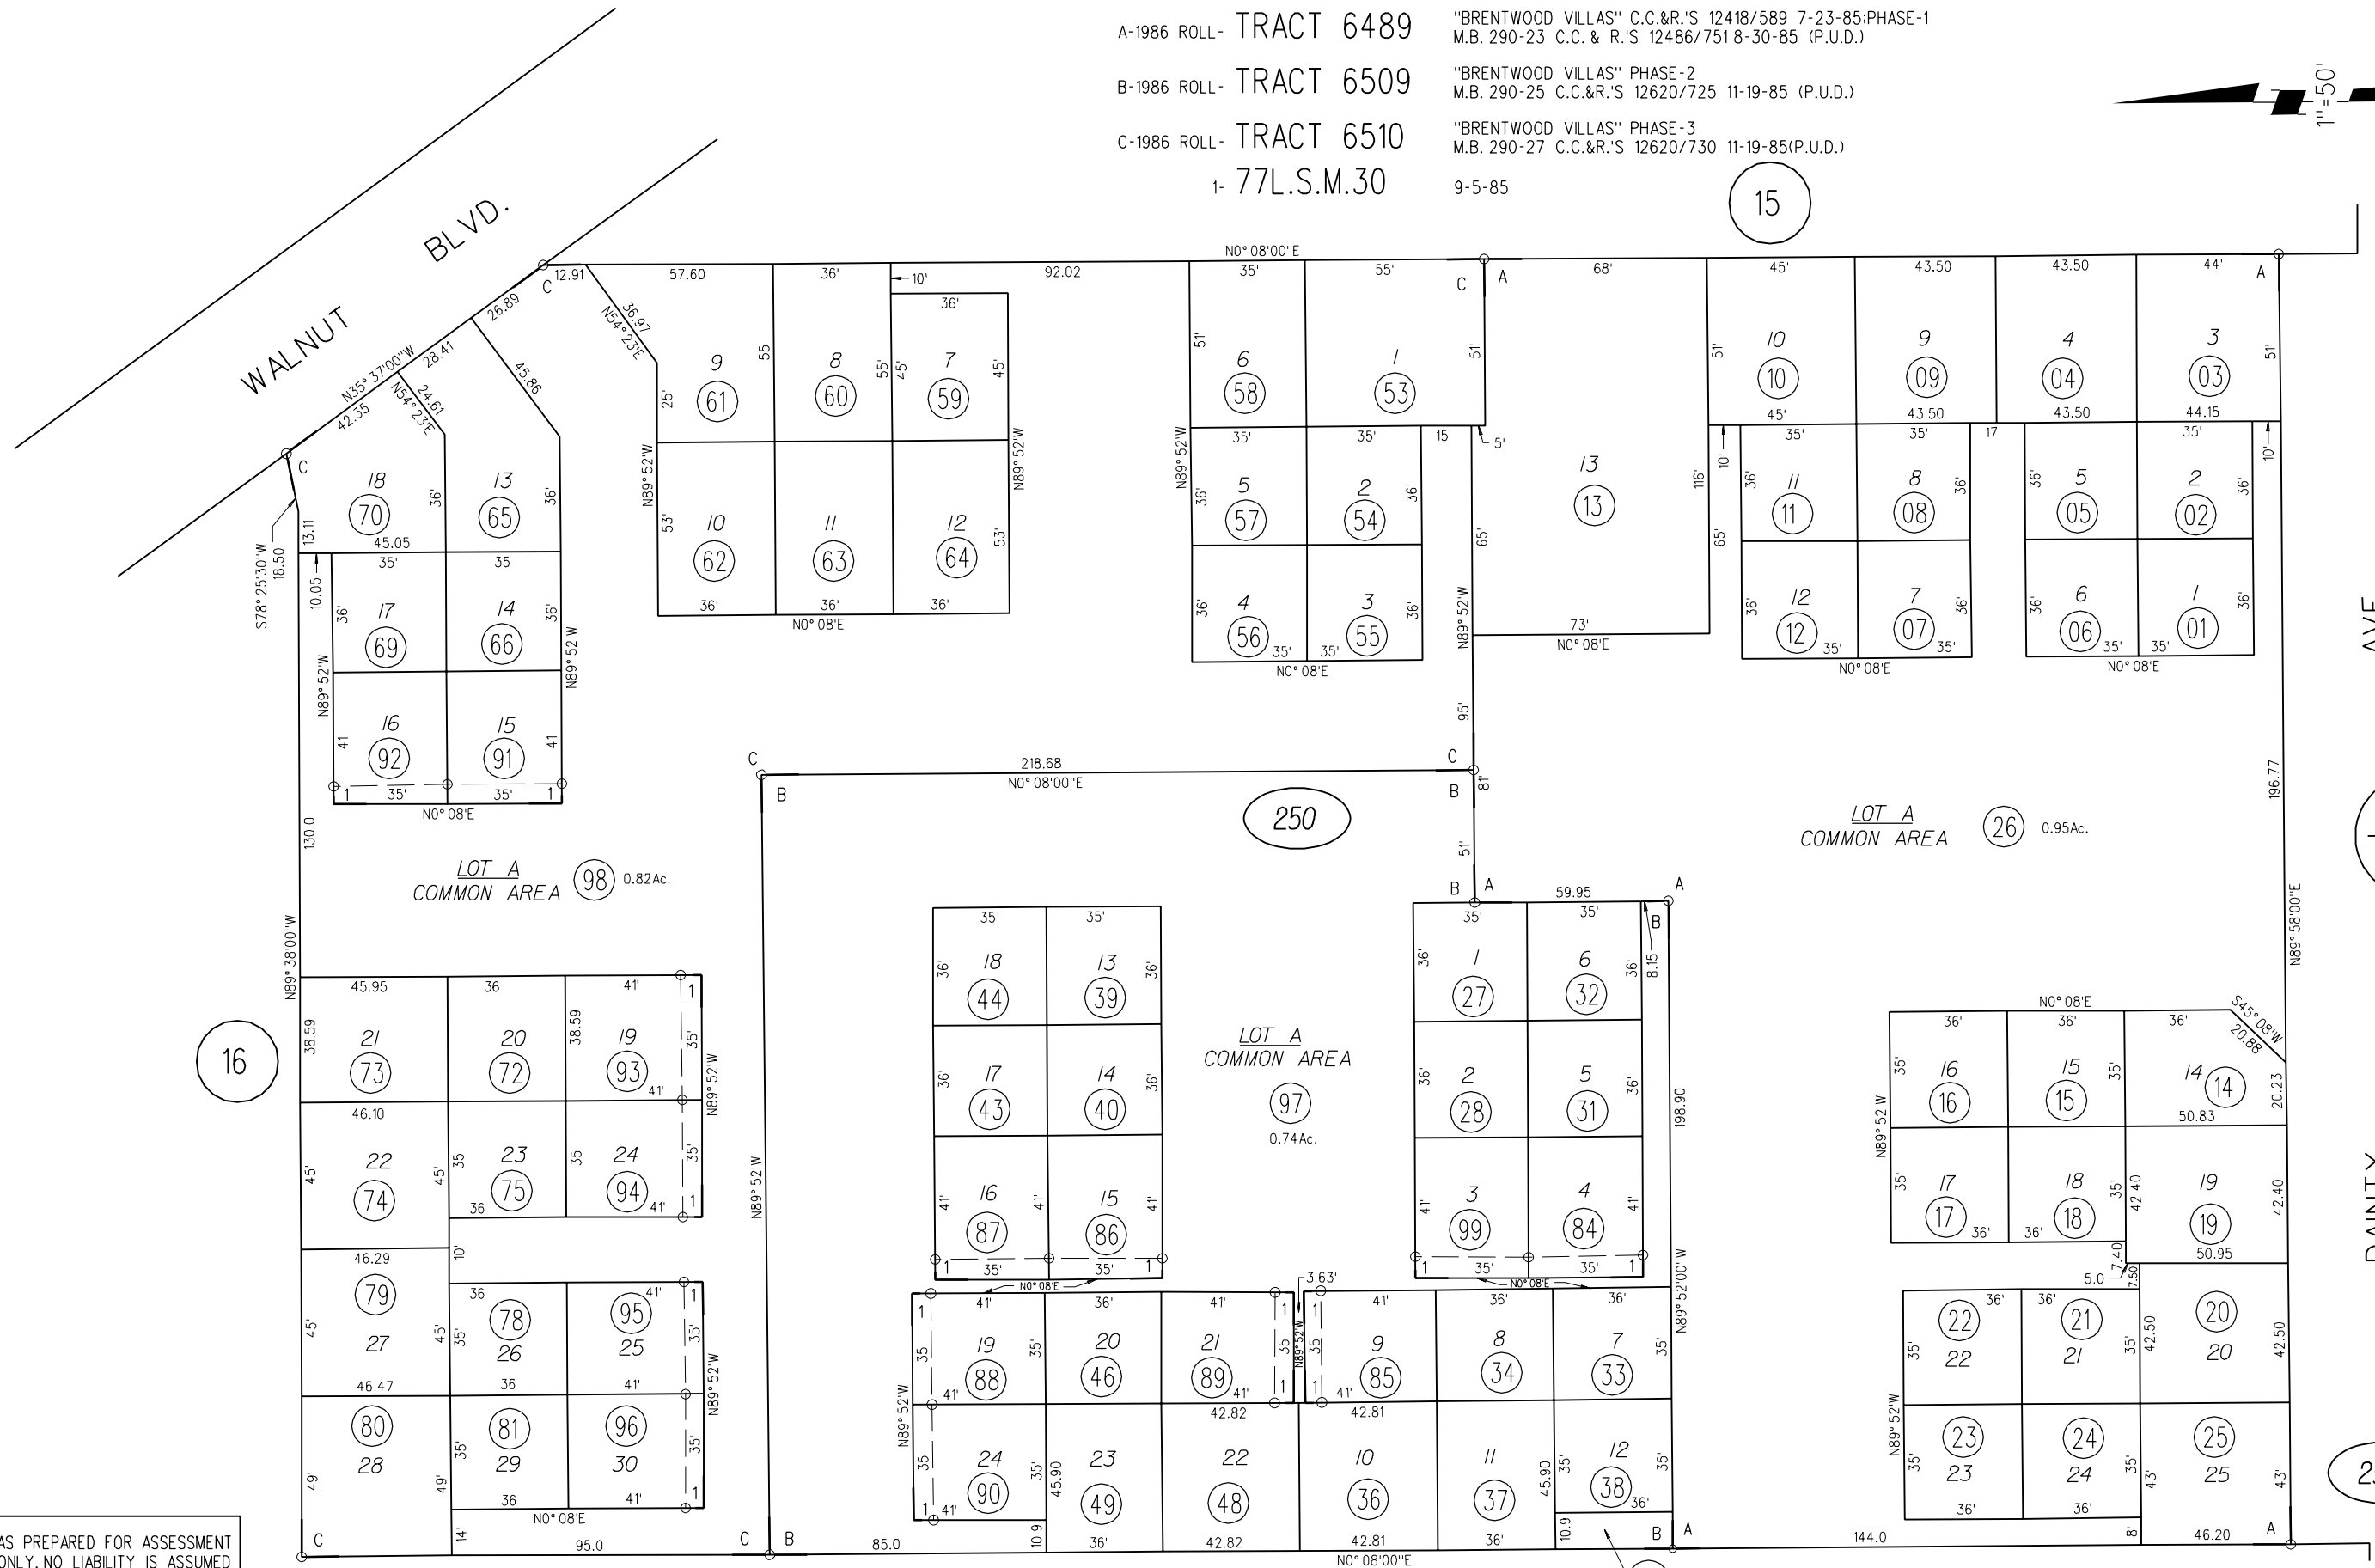

NOTE: THIS MAP WAS PREPARED FOR ASSESSMENT PURPOSES ONLY. NO LIABILITY IS ASSUMED FOR THE ACCURACY OF THE INFORMATION DELINEATED HEREON. ASSESSOR'S PARCELS MAY NOT COMPLY WITH LOCAL LOT SPLIT OR BUILDING SITE ORDINANCES.

P.B
12

250

15

LOT B
COMMON AREA
52