

S 1/2 SEC 3 T1N R2E MDBM

- A- TRACT 8515 MB 454-1 (LONE TREE PLAZA) 5/8/03
- B- TRACT 8768 MB 458-42 (LONE TREE PLAZA) 12/1/03
- 1- 9PM34 7/11/69
- 2- 14PM8 8/26/70
- 3- 52PM29 2/11/77
- 4- 59PM48 11/10/77


5- 215PM31 10/4/19

PB 56


01

12 LSM 47

40'
5918 OR 812
REC. 6-23-69

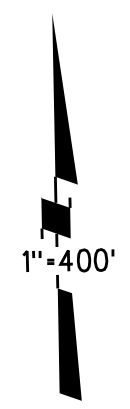

05

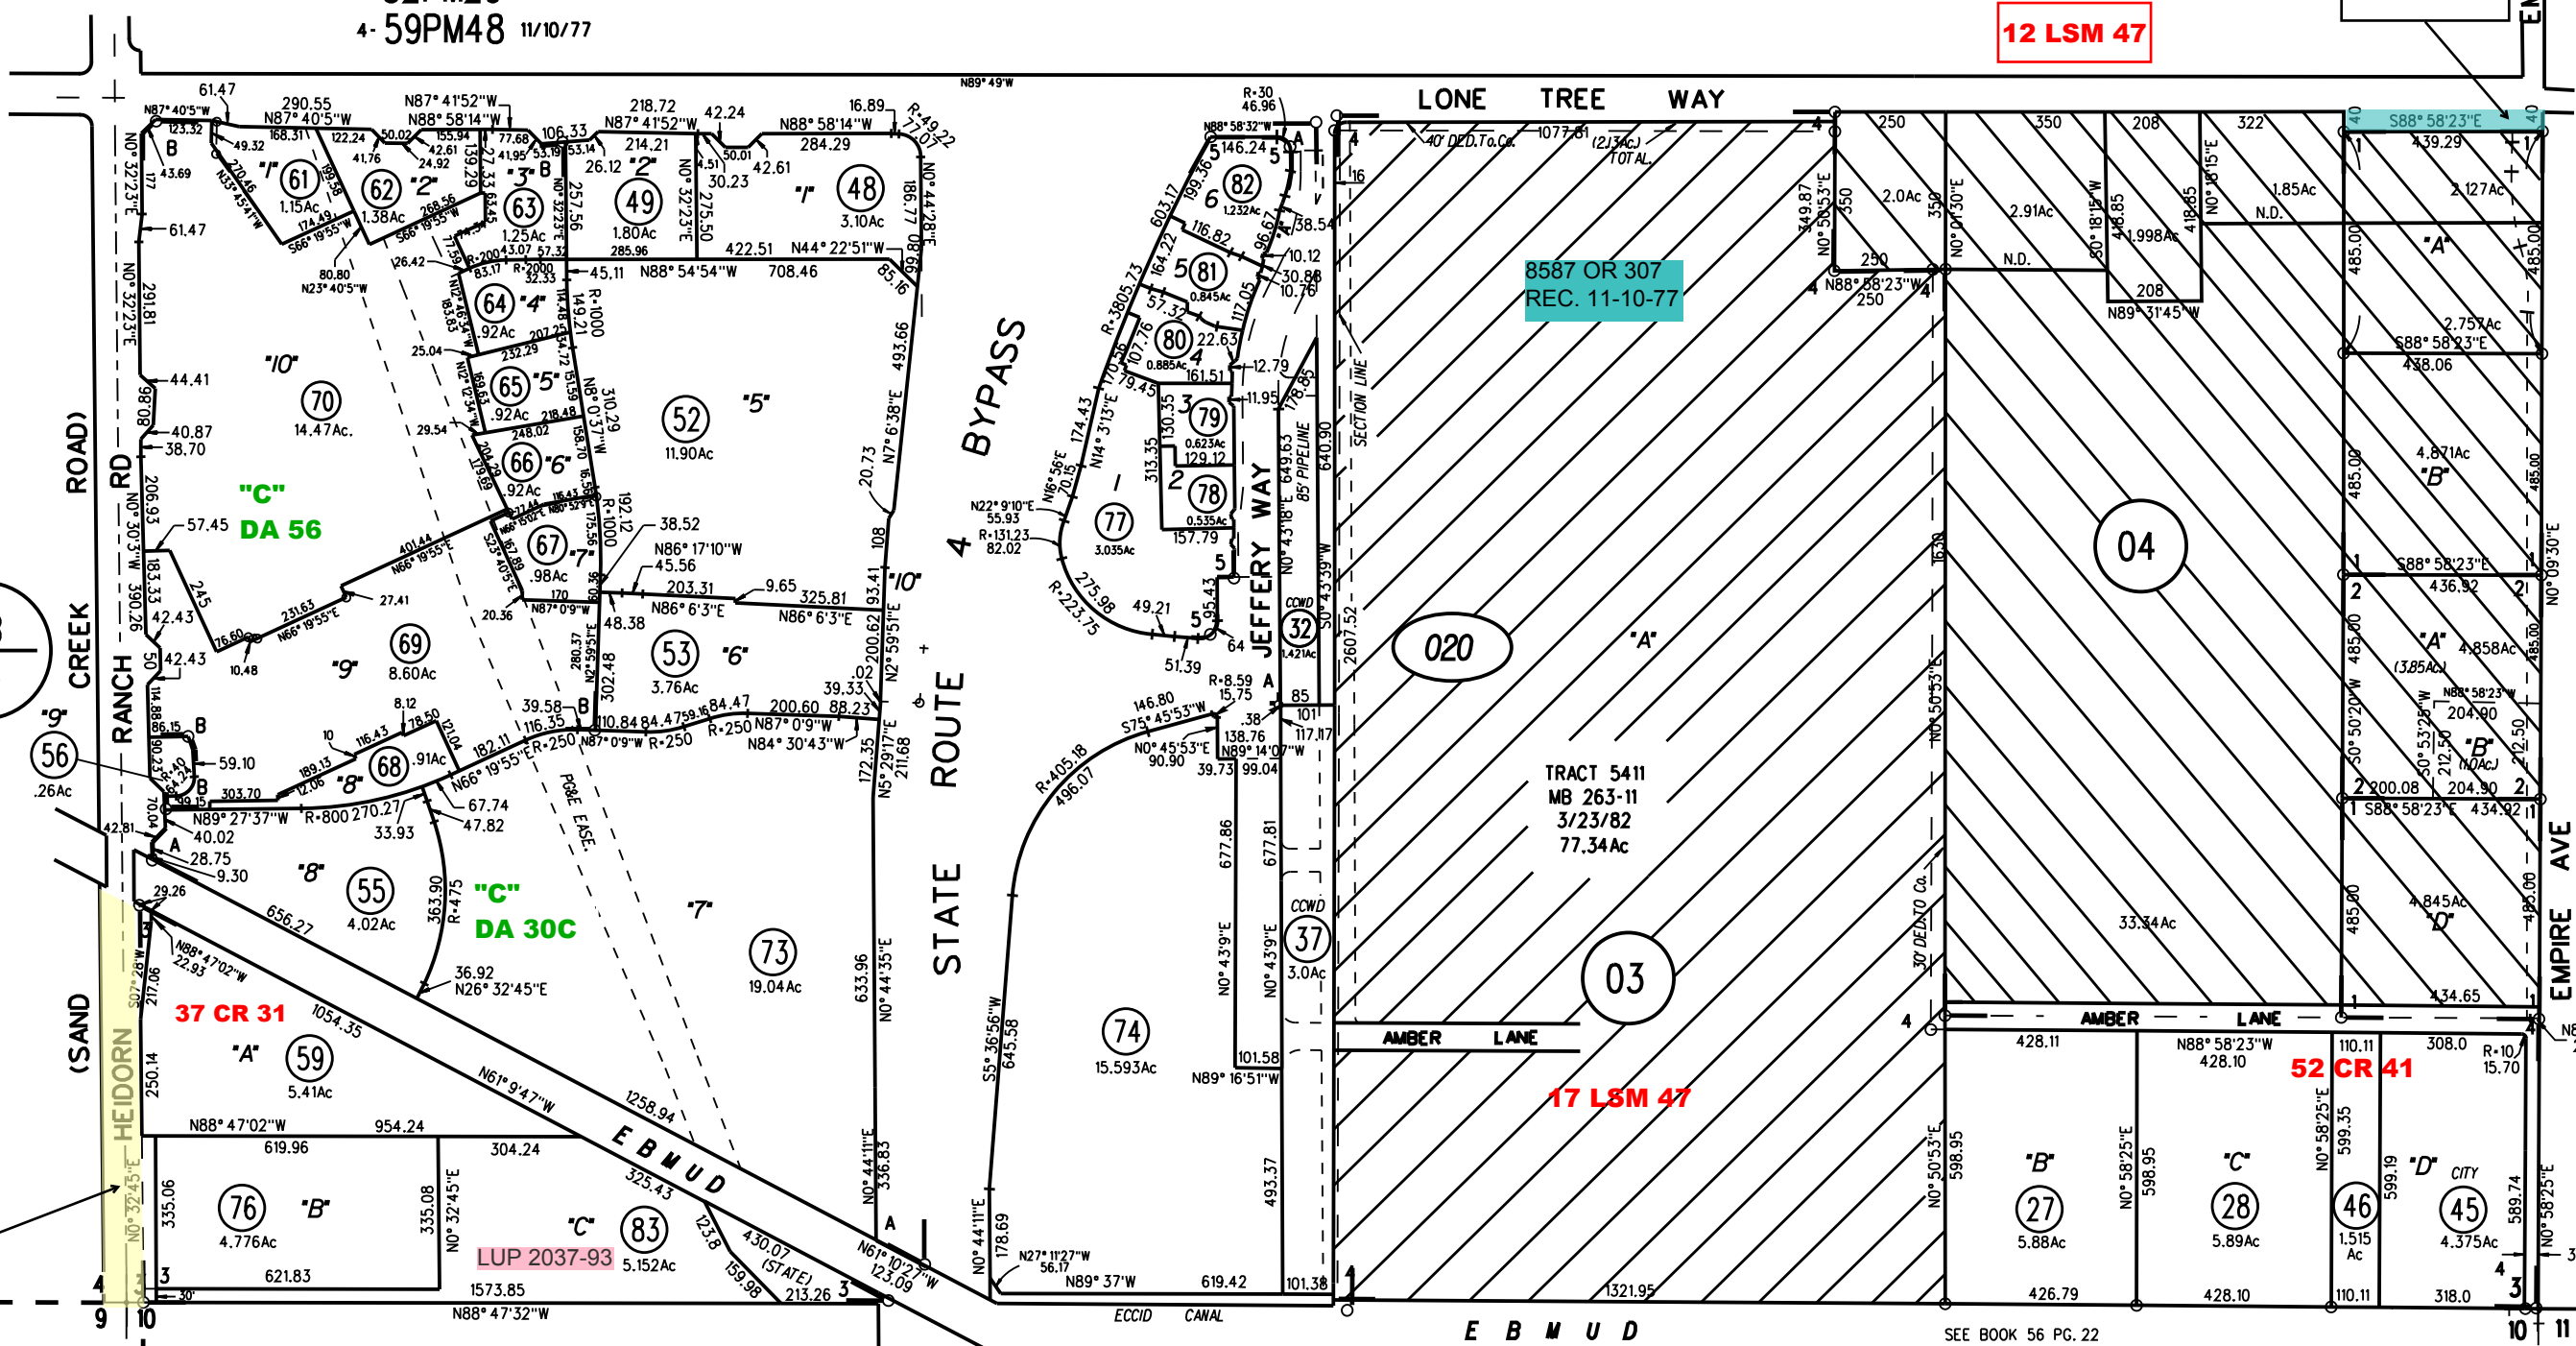

PB 56

ABUTTERS RTS
8218 OR 249
2-25-77

42' GD
8218 OR 251
2-25-77

PB 57

NOTE: THIS MAP WAS PREPARED FOR ASSESSMENT PURPOSES ONLY. NO LIABILITY IS ASSUMED FOR THE ACCURACY OF THE INFORMATION DELINEATED HEREON. ASSESSOR'S PARCELS MAY NOT COMPLY WITH LOCAL LOT SPLIT OR BUILDING SITE ORDINANCES.