

Amended Map Sub 8603 487 M 11


77

09

760


192 PM26

10/25/05

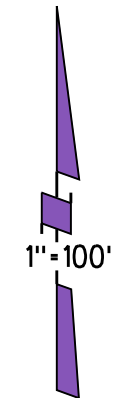

NOTE: THIS MAP WAS PREPARED FOR ASSESSMENT PURPOSES ONLY. NO LIABILITY IS ASSUMED FOR THE ACCURACY OF THE INFORMATION DELINEATED HEREON. ASSESSOR'S PARCELS MAY NOT COMPLY WITH LOCAL LOT SPLIT OR BUILDING SITE ORDINANCES.

11

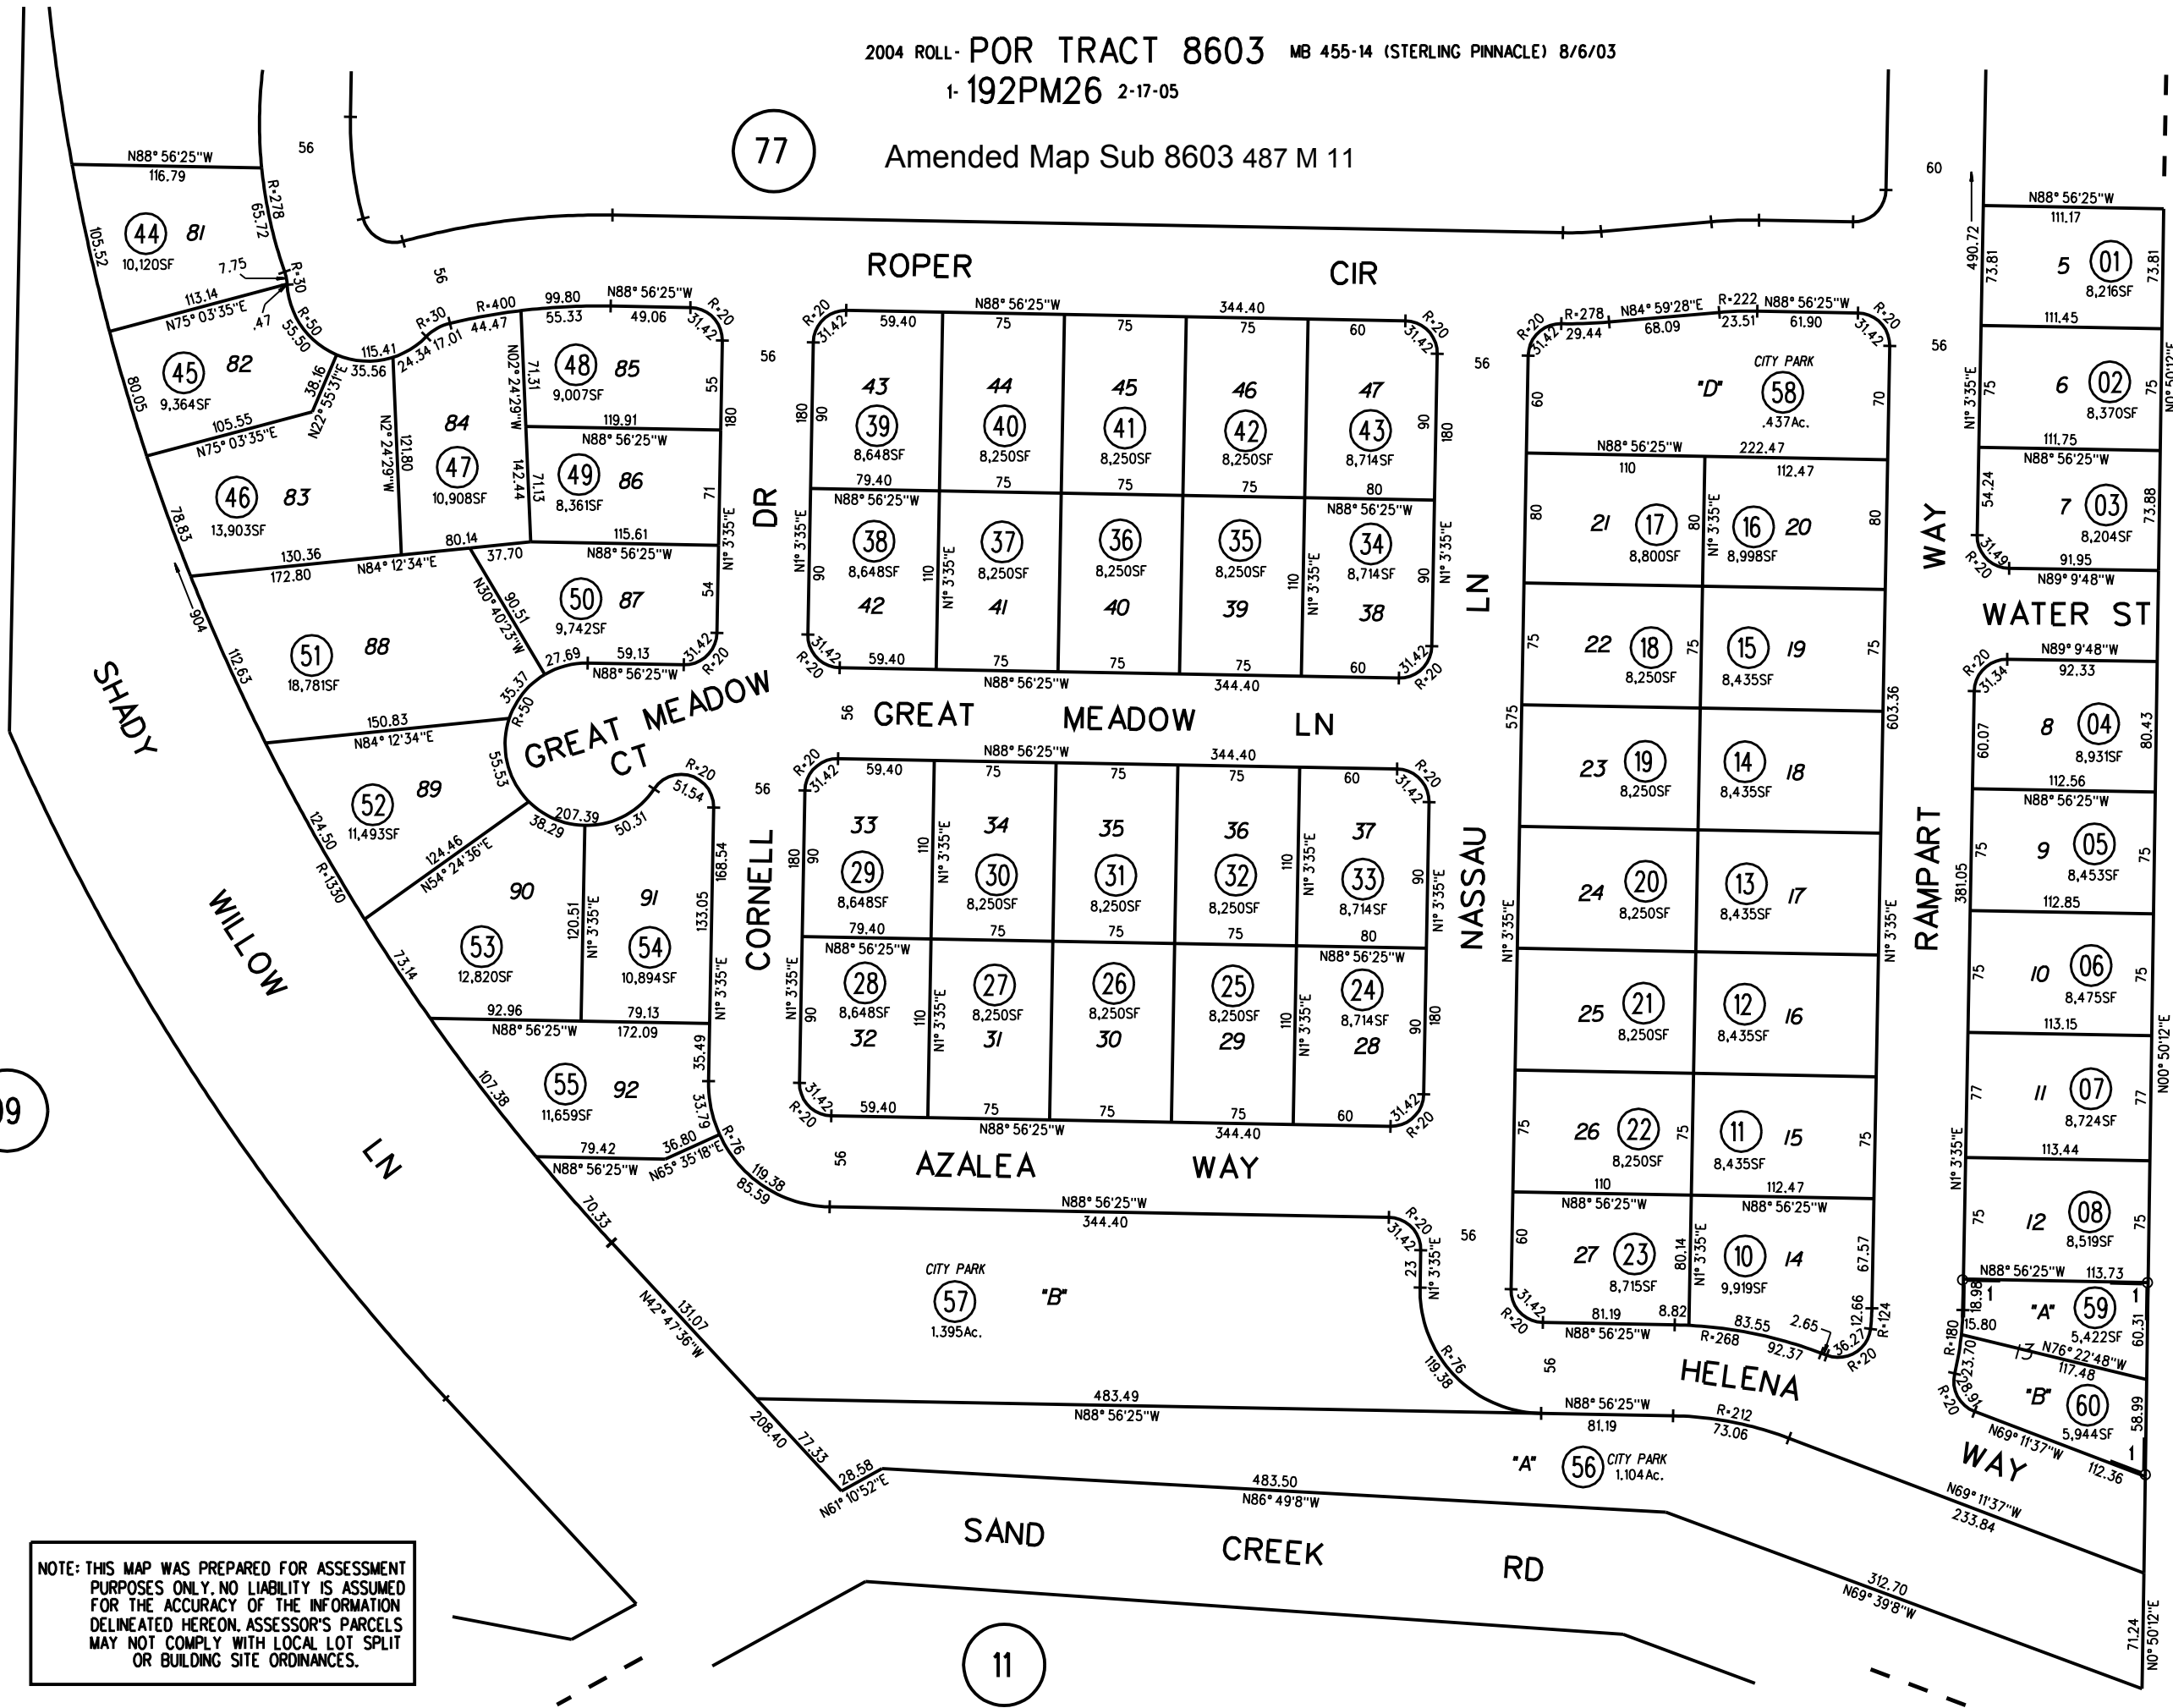

DR
CORNELL
LN

LN
NASSAU

WAY
RAMPART

SHADY
WILLOW
LN

ROPER
CIR

GREAT
MEADOW
LN

AZALEA
WAY

SAND
CREEK
RD

HELENA
WAY

WATER ST

GREAT MEADOW CT

CITY PARK
"B"
1.395Ac.

CITY PARK
"A"
1.104Ac.

CITY PARK
"D"
.437Ac.

CITY PARK
"A"
5.422SF

CITY PARK
"B"
5.944SF

1" = 100'