

POR N 1/2 SEC.32 T2N R3E MDBM


1- 23L.S.M.22 7-31-63  
 2- 46P.M.14 & 15 6-28-76

1- 23LSM22 7-31-63  
 2- 46PM14 6-28-76  
 3- 196P.M.1 3-6-06

P.B.  
 32

P.B.  
 33

Q2

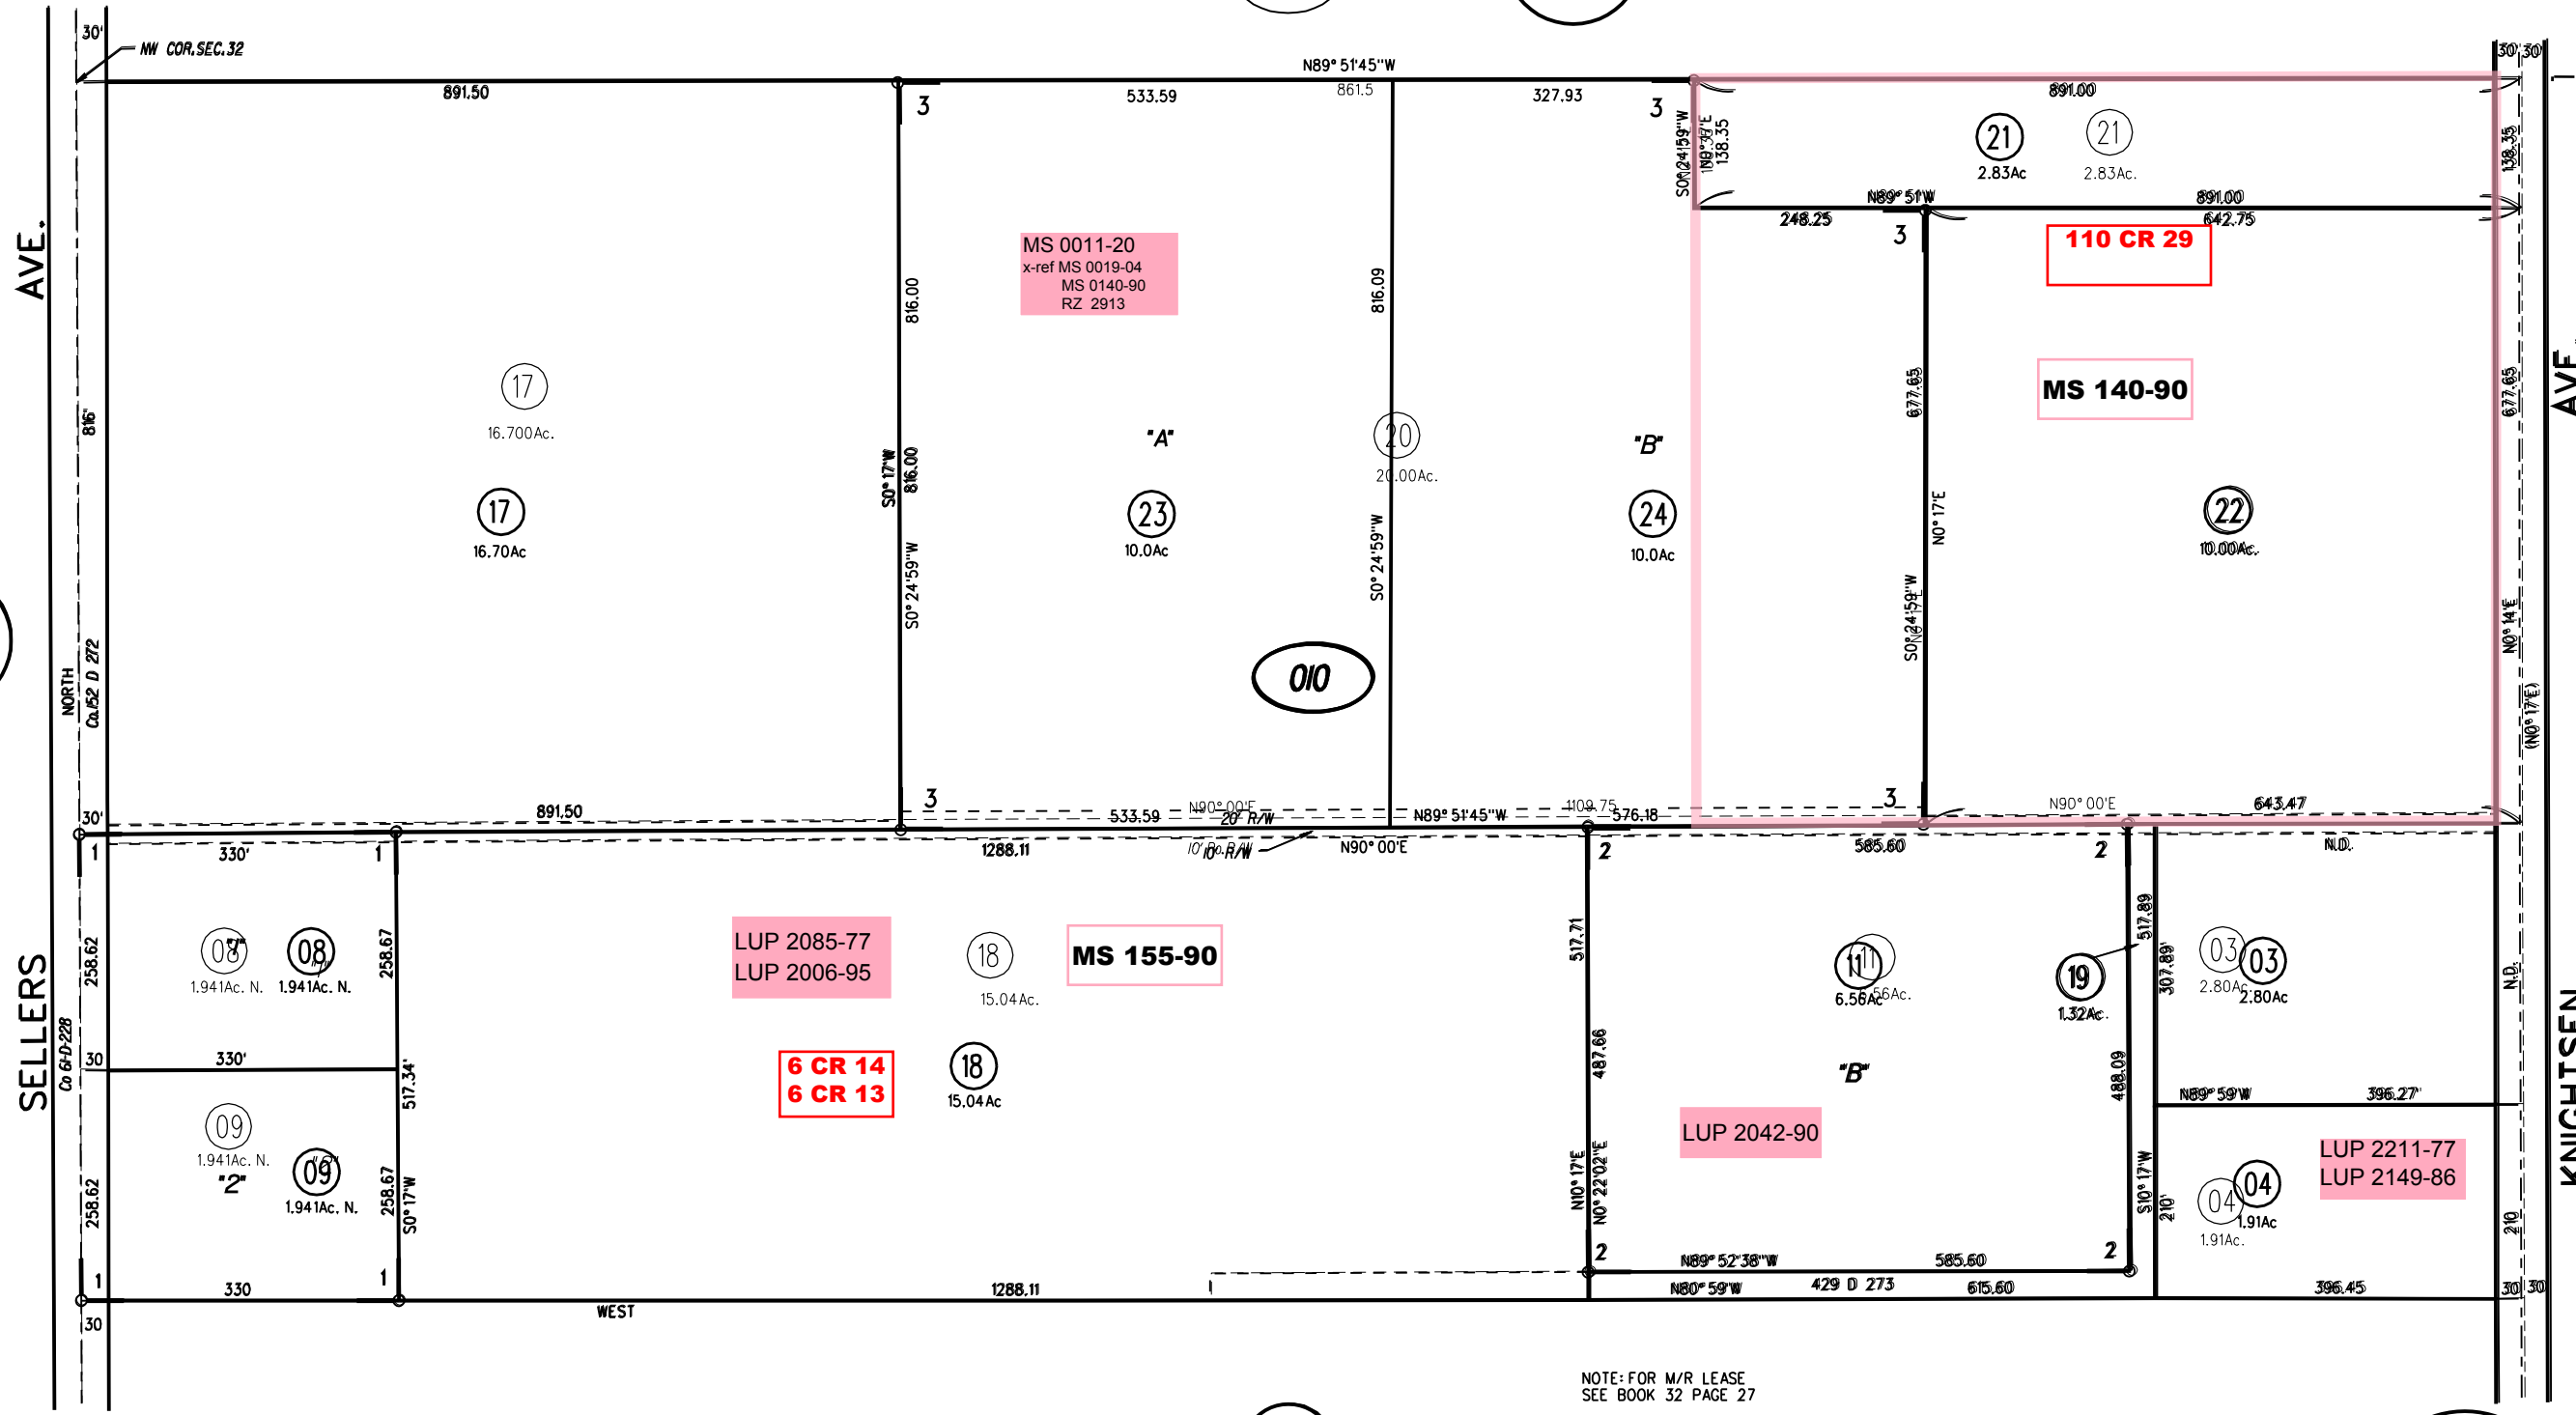

NOTE: THIS MAP WAS PREPARED FOR ASSESSMENT PURPOSES ONLY. NO LIABILITY IS ASSUMED FOR THE ACCURACY OF THE INFORMATION DELINEATED HEREON. ASSESSOR'S PARCELS MAY NOT COMPLY WITH LOCAL LOT SPLIT OR BUILDING SITE ORDINANCES.

NOTE: FOR M/R LEASE SEE BOOK 32 PAGE 27

010  
 196 PM1  
 6/22/06

1961 ROLL 38/1  
 1961 ROLL 38/1  
 ASSESSOR'S MAP

BOOK 20 PAGE 01