


POR N 1/2 SEC 32 T2N R3E MDBM

- 1969-1- 3PM50 6/7/68
- 2- 46PM14 6/28/76
- 3- 72PM33 12/4/78
- 4- 75PM3 3/20/79
- 5- 89PM20 9/16/80

DIA
10007 OR 296
9-16-80

DIA
10007 OR 296

1"=200'

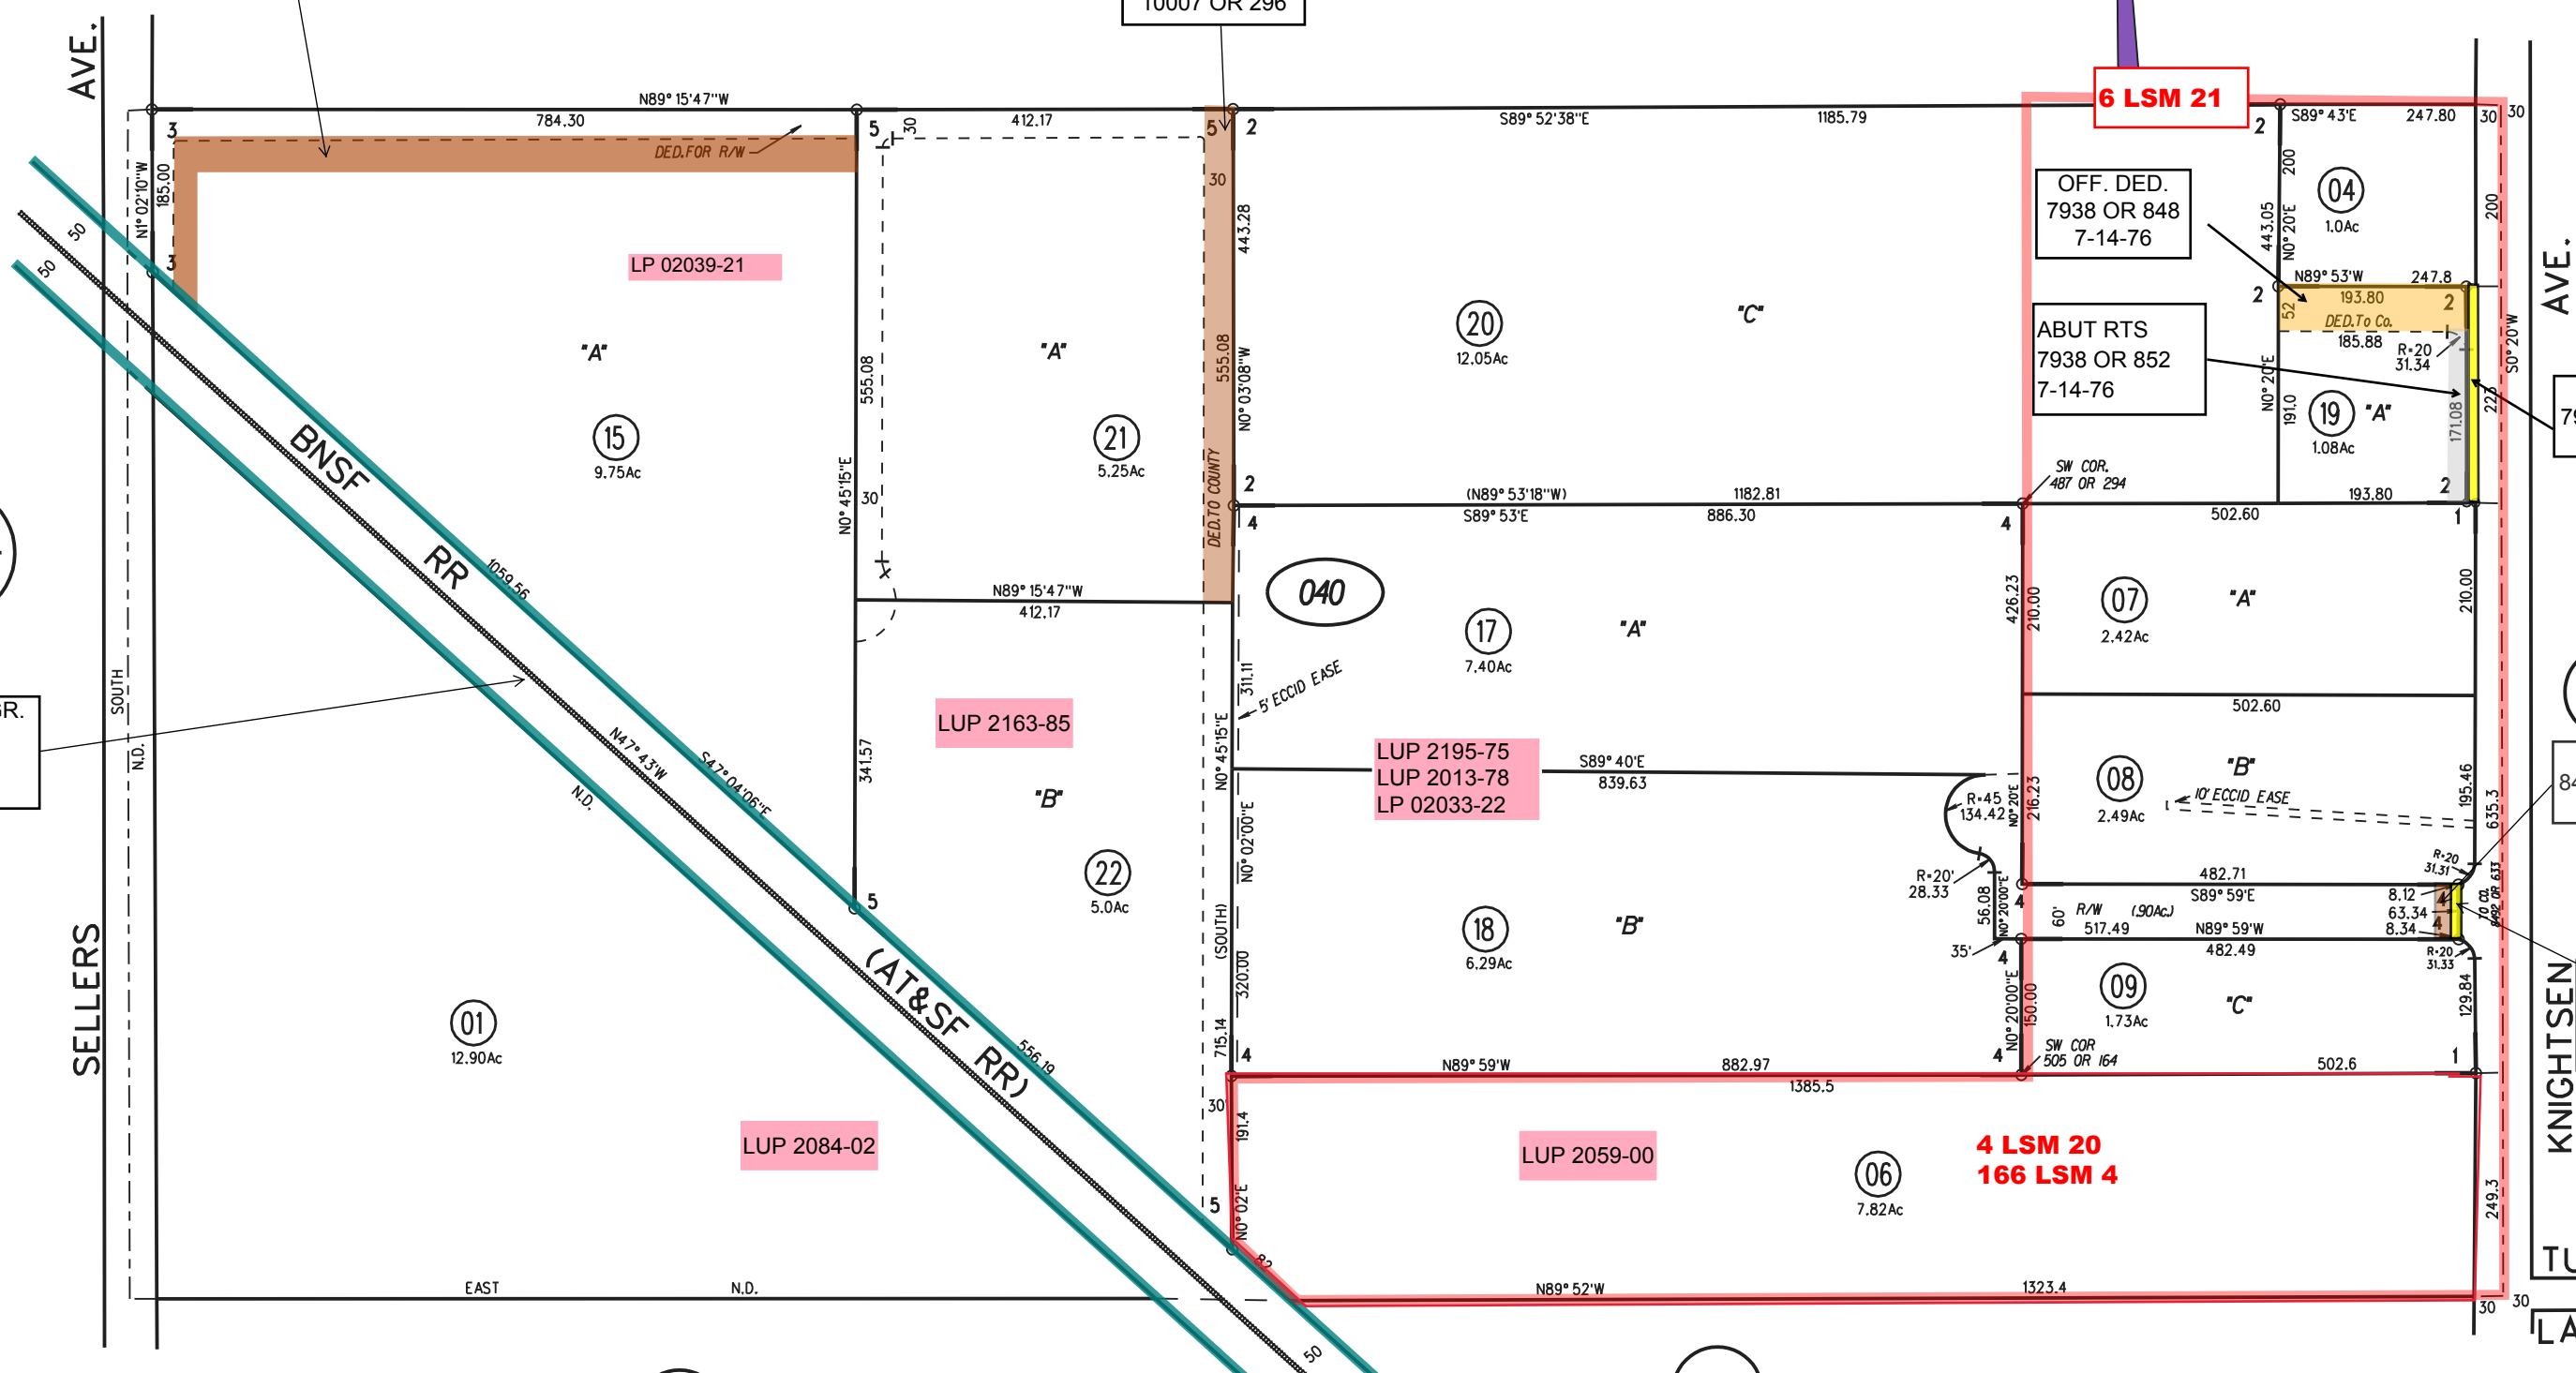

P.B.
33

COMMON USE AGR.
6129 OR 265
12-4-78

NOTE: THIS MAP WAS PREPARED FOR ASSESSMENT PURPOSES ONLY. NO LIABILITY IS ASSUMED FOR THE ACCURACY OF THE INFORMATION DELINEATED HEREON. ASSESSOR'S PARCELS MAY NOT COMPLY WITH LOCAL LOT SPLIT OR BUILDING SITE ORDINANCES.