

N 1/2 SEC. 33 & POR. N 1/2 SEC. 34 T2N R3E MDBM


A-2003 ROLL TRACT 7591 M.B. 439-5 (DUARTE ACRES)

- 1- 10P.M.40 10-9-69
- 2- 14P.M.20 10-1-70
- 3- 14P.M.19 9-30-70
- 4- 138P.M.13 1-25-89
- 5- 157P.M.30 2-19-92
- 6- 167P.M.23 9-18-95
- 7- 167P.M.34 10-3-95

DEDICATION
10-1-70
6225 OR 486

DEDICATION
REG. 10-1-70
6225 OR 483

1" = 400'

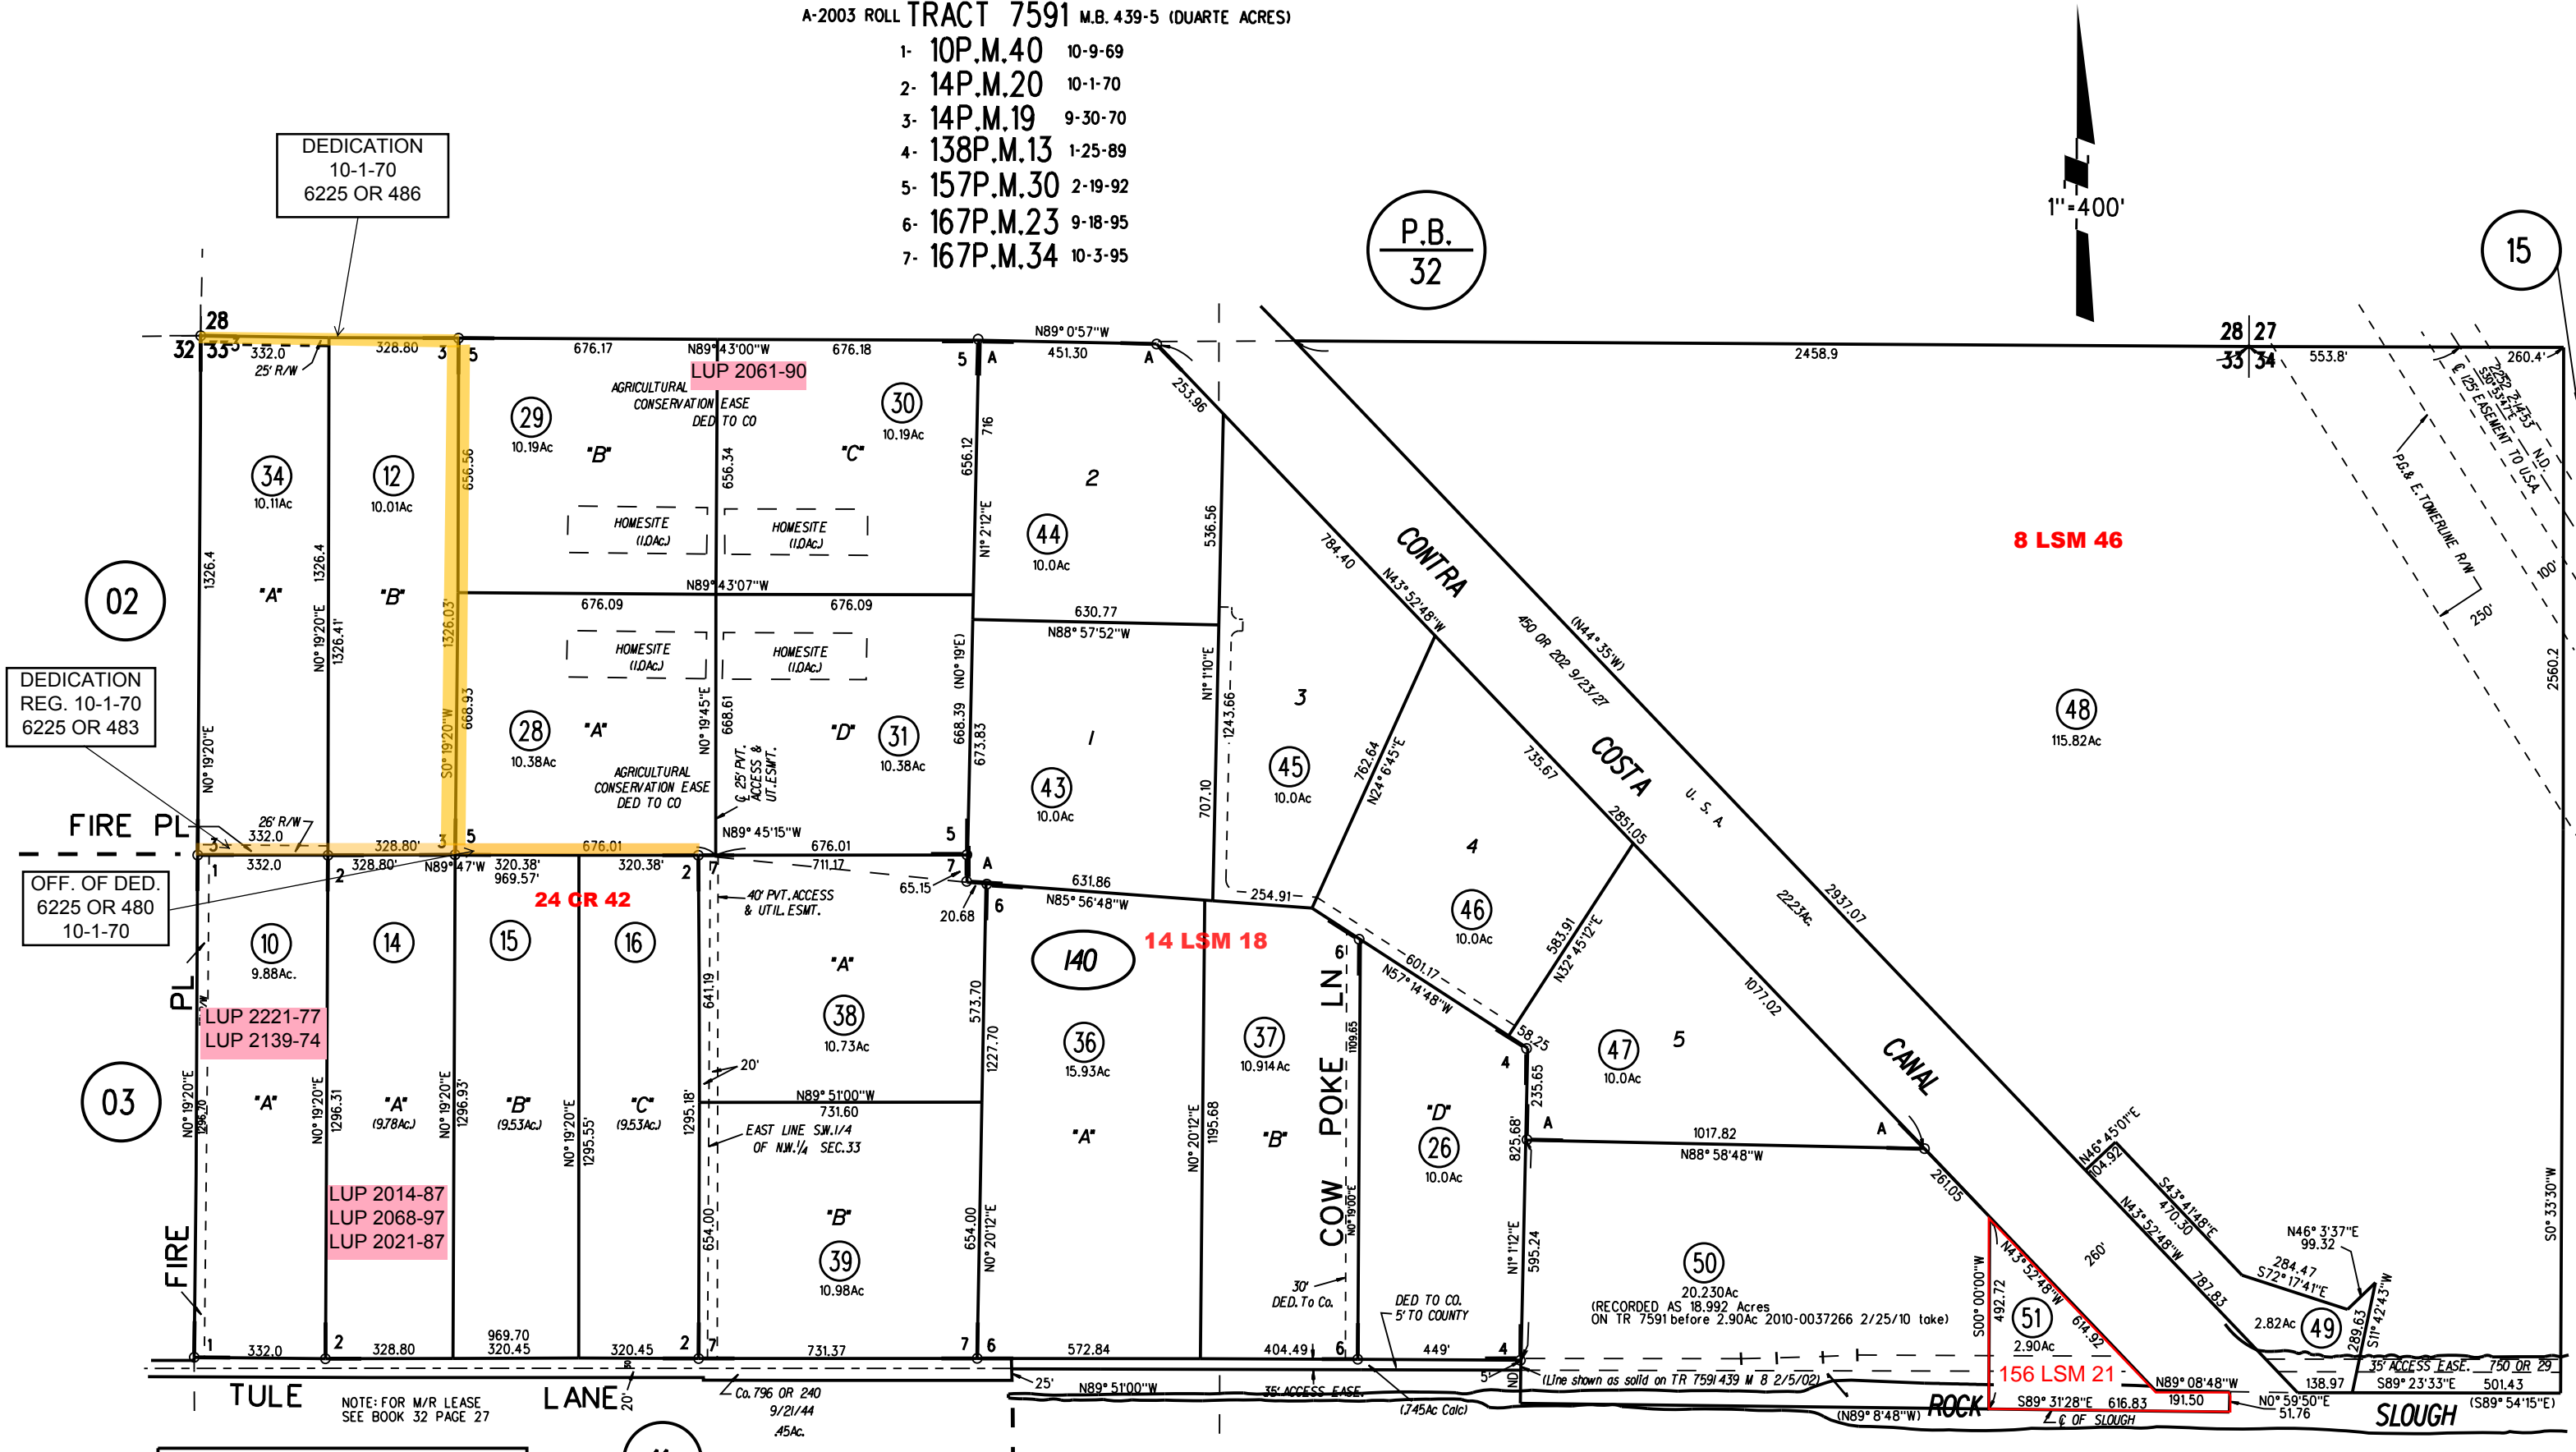

NOTE: FOR M/R LEASE
SEE BOOK 32 PAGE 27

NOTE: THIS MAP WAS PREPARED FOR ASSESSMENT
PURPOSES ONLY. NO LIABILITY IS ASSUMED
FOR THE ACCURACY OF THE INFORMATION
DELINEATED HEREON. ASSESSOR'S PARCELS
MAY NOT COMPLY WITH LOCAL LOT SPLIT
OR BUILDING SITE ORDINANCES.