


Accepted Stone rd.
 1209 OR 230
 6/9/1948

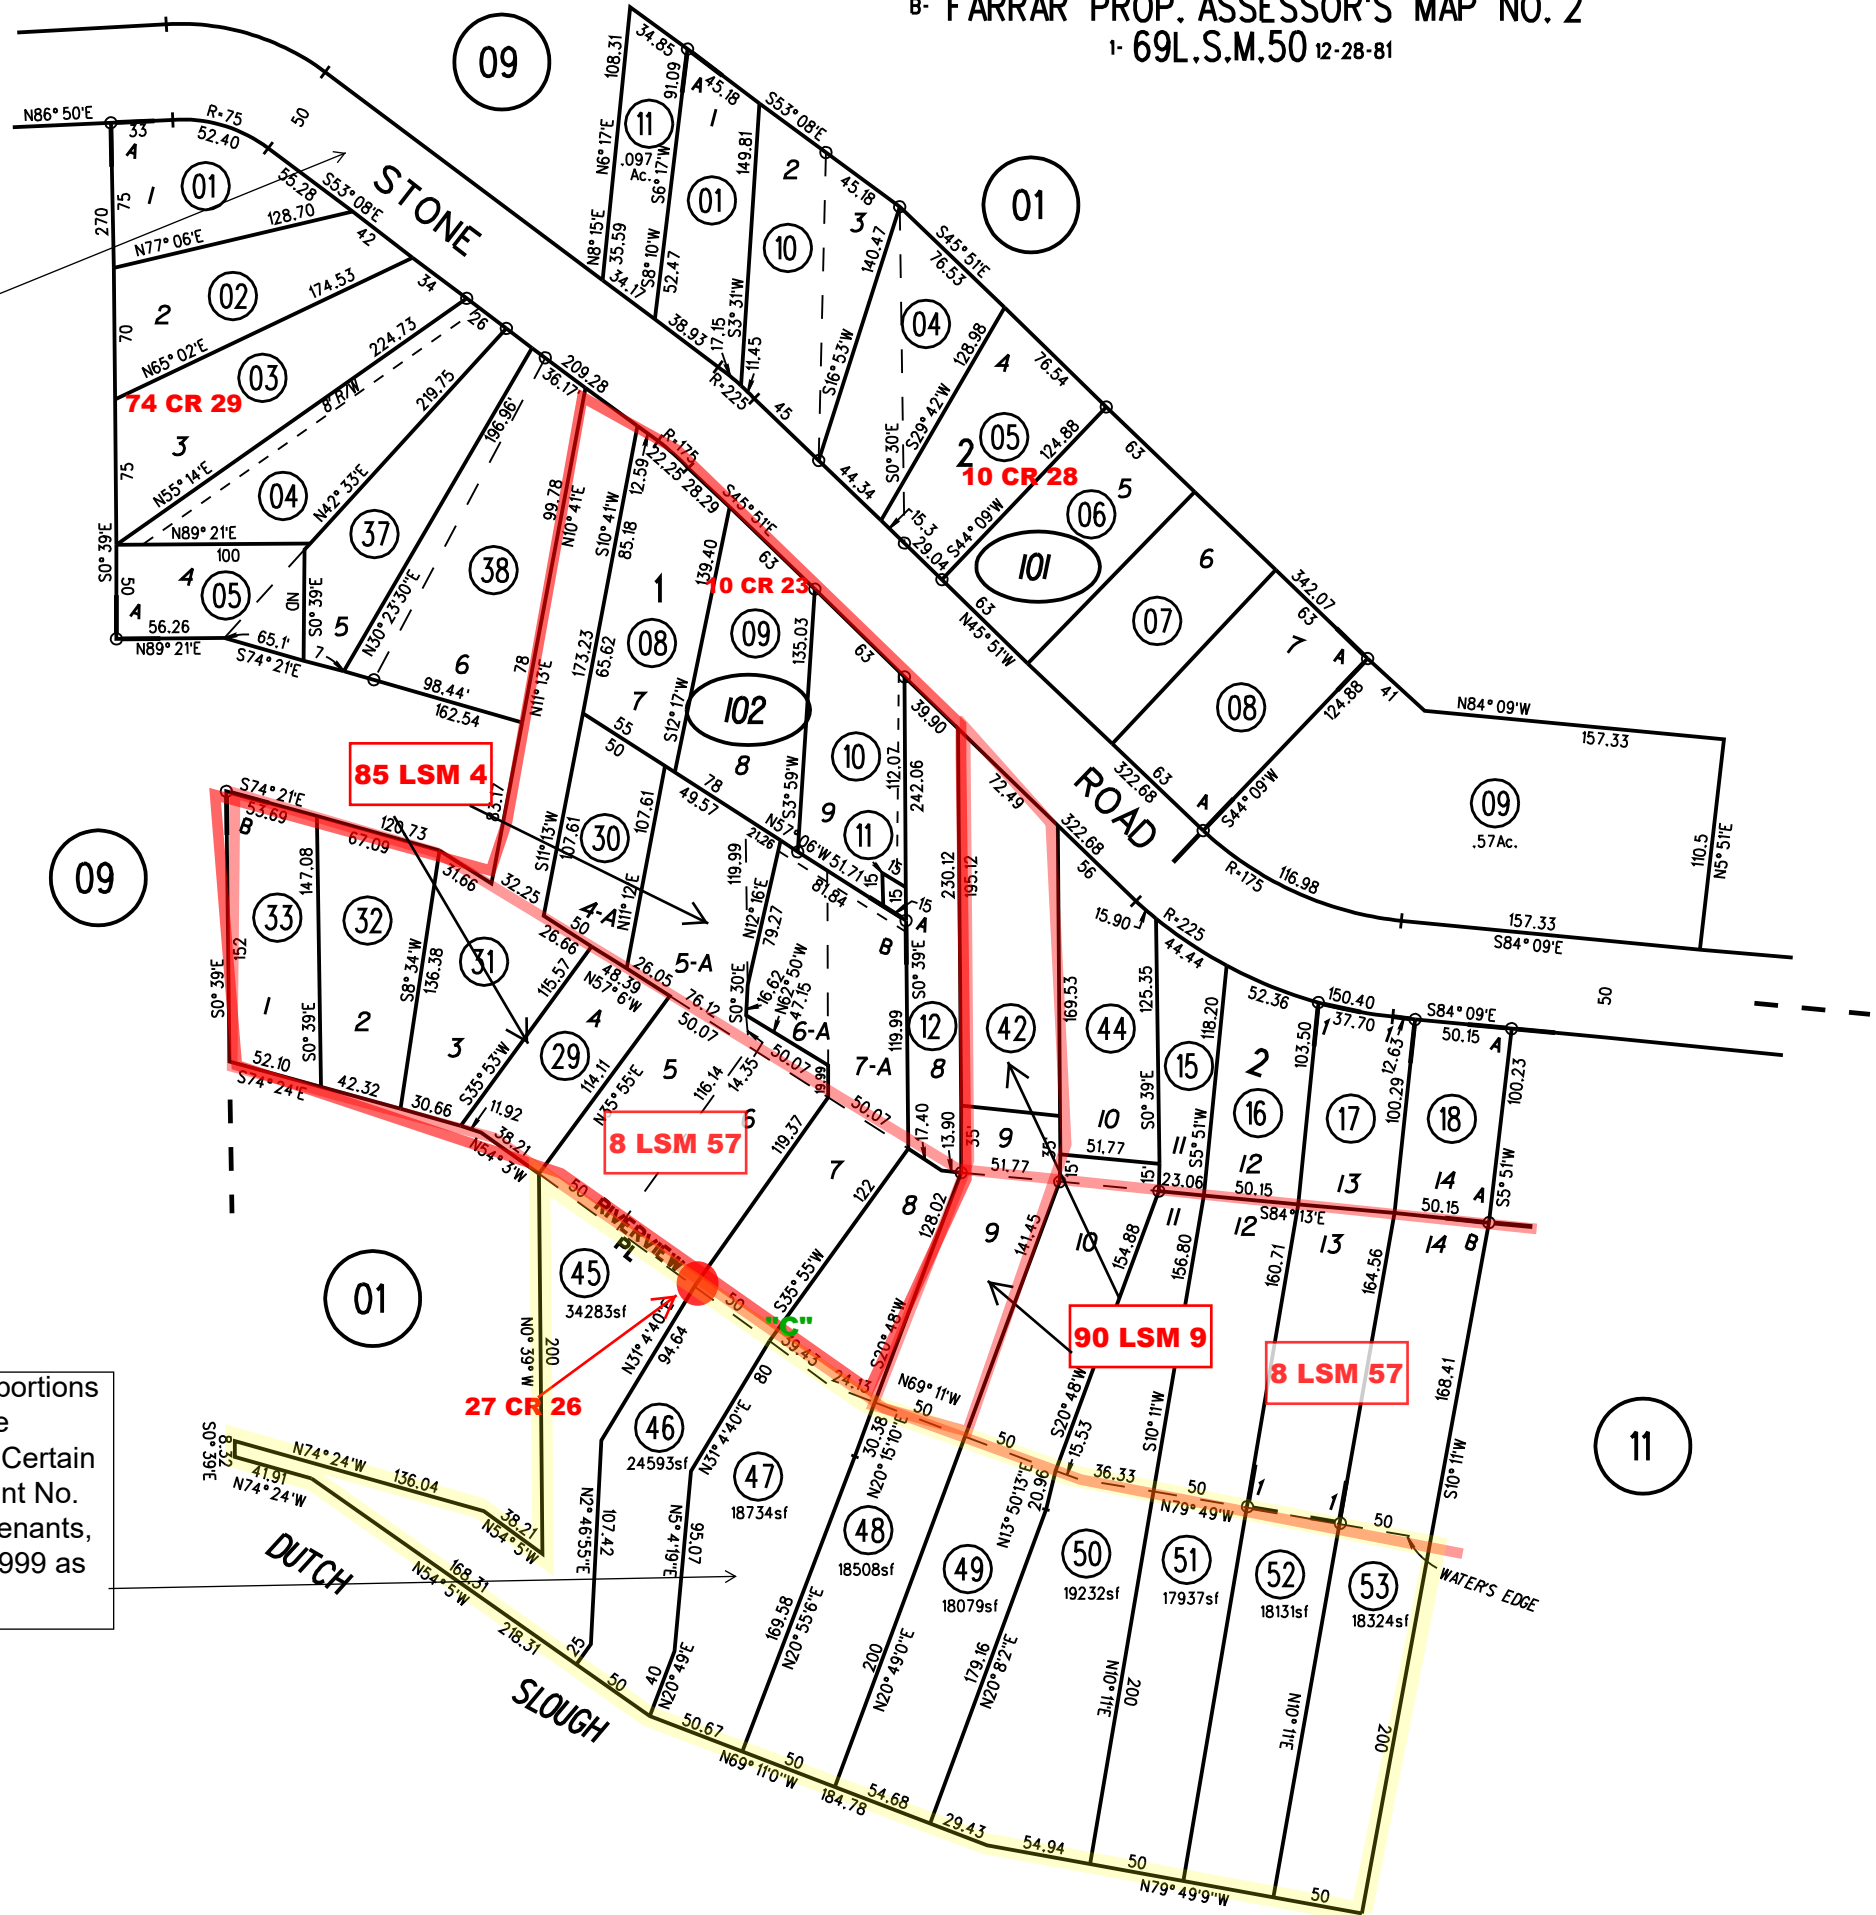

For information concerning the underwater portions of these Lots refer to "Judgment and Decree Quieting Title and Determining Rights as to Certain Parties Only" recorded 5/6/1999 as document No. 99-0122573, and "Agreement Creating Covenants, Conditions and Restrictions" recorded 5/6/1999 as document No. 99-0122575.

NOTE: THIS MAP WAS PREPARED FOR ASSESSMENT PURPOSES ONLY. NO LIABILITY IS ASSUMED FOR THE ACCURACY OF THE INFORMATION DELINEATED HEREON. ASSESSOR'S PARCELS MAY NOT COMPLY WITH LOCAL LOT SPLIT OR BUILDING SITE ORDINANCES.

101
 102
 53
 4/28/04