



POR NE 1/4 SEC 31, T2N R3E MDBM

1- RECORD OF SURVEY 4LSM28 10-25-57
2- 7PM39 3-19-69

16

A- PCL B TR 6963 MB 432-23
B- PCLS 1&3 TR 8650 MB 432-23
C- PCL A TR 8737 MB 476-26 03/21/05

30 29
31 32

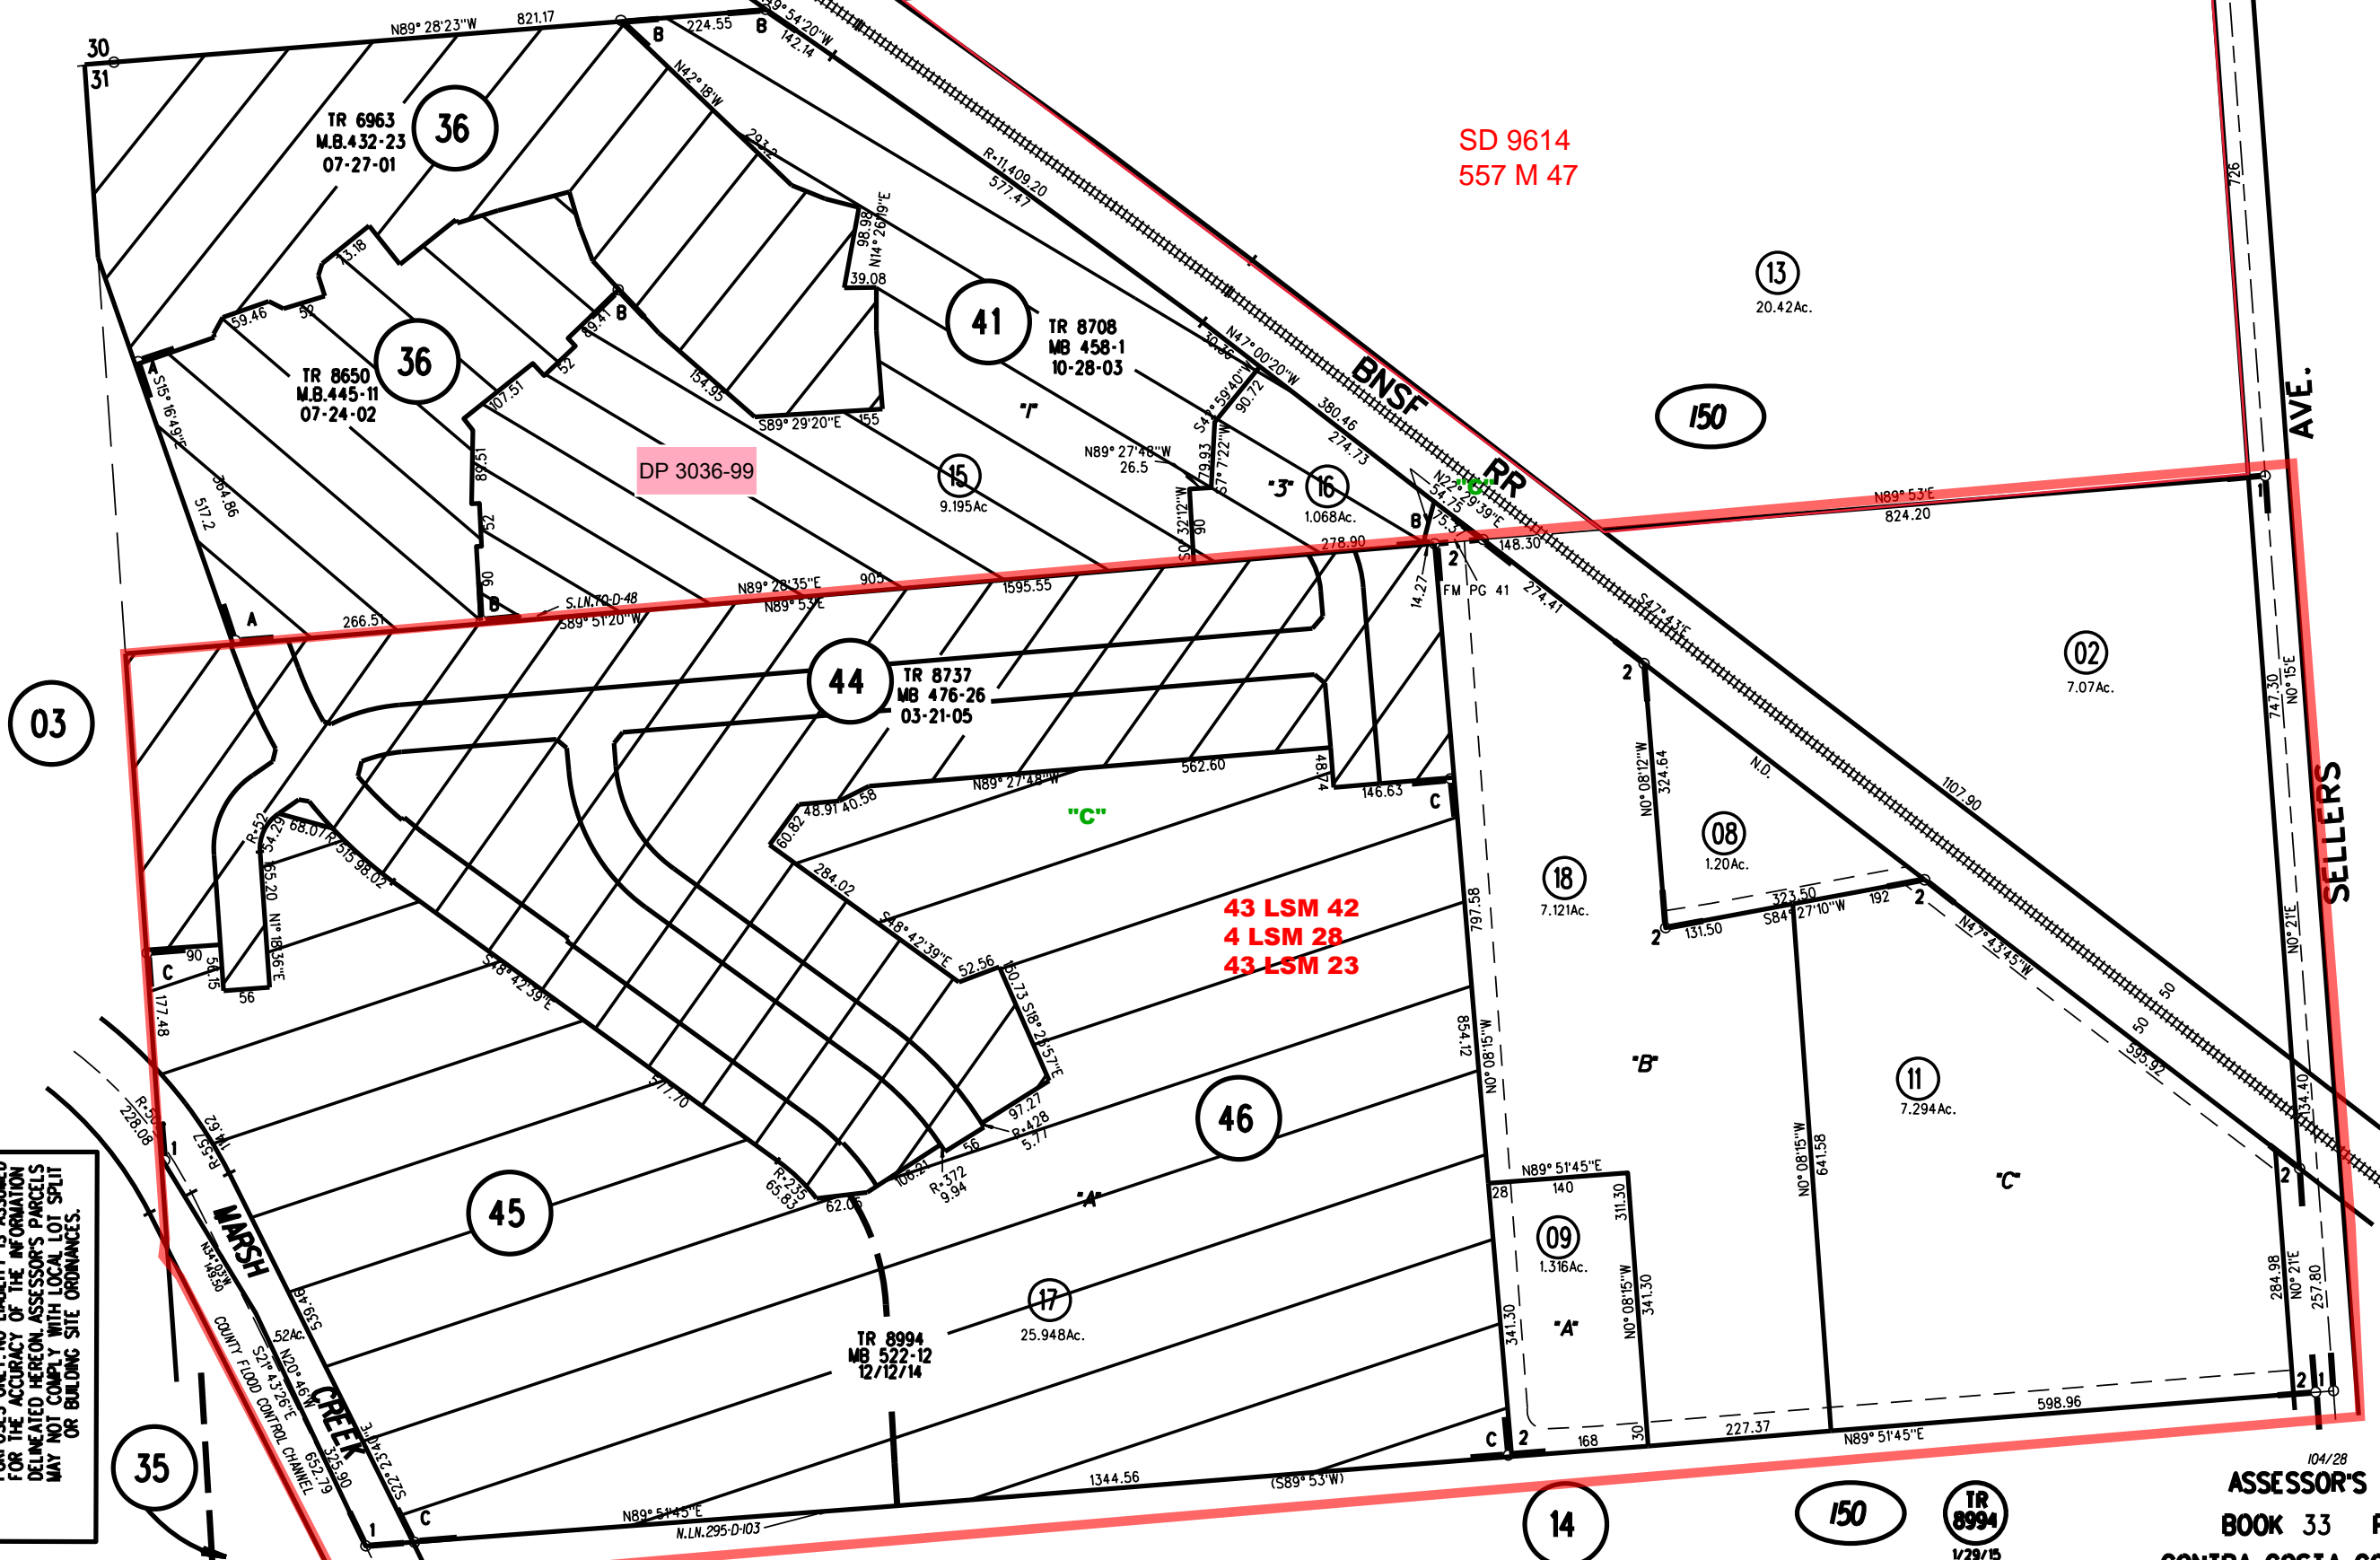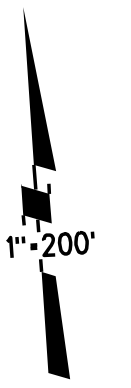

NOTE: THIS MAP WAS PREPARED FOR ASSESSMENT PURPOSES ONLY. NO LIABILITY IS ASSUMED FOR THE ACCURACY OF THE INFORMATION DELINEATED HEREON. ASSESSOR'S PARCELS MAY NOT COMPLY WITH LOCAL LOT SPLIT OR BUILDING SITE ORDINANCES.

DP 3036-99

SD 9614
557 M 47

43 LSM 42
4 LSM 28
43 LSM 23

SELLERS AVE.

TR 8994
1/29/15