

POR NE 1/4 SEC 35 T2N R2E MDBM

- 1- 7 P.M. 30 2-19-69
- 2- 11 P.M. 20 12-5-69
- 3- 11 P.M. 4 11/10/69
- 4- 15 P.M. 44 3-5-71
- 5- 22 P.M. 12 5-3-72

- 6- 23 P.M.36 8-21-72
- 7- 23 P.M.30 8-11-72
- 8- 31 P.M. 1 11-8-73
- 9- 31 P.M. 2 11-8-73
- 10- 36 P.M. 44 1-27-75
- 11- 56 P.M. 13 7-6-77
- 12- 60 P.M.17 11-18-77
- 13- 90 P.M.27 10-24-80
- 14- 200 P.M.30 05-30-07

1" = 200'

09


AVE.

GD 6771 OR 34
10-11-72

O'HARA

10

070
200 PM30
8/6/07

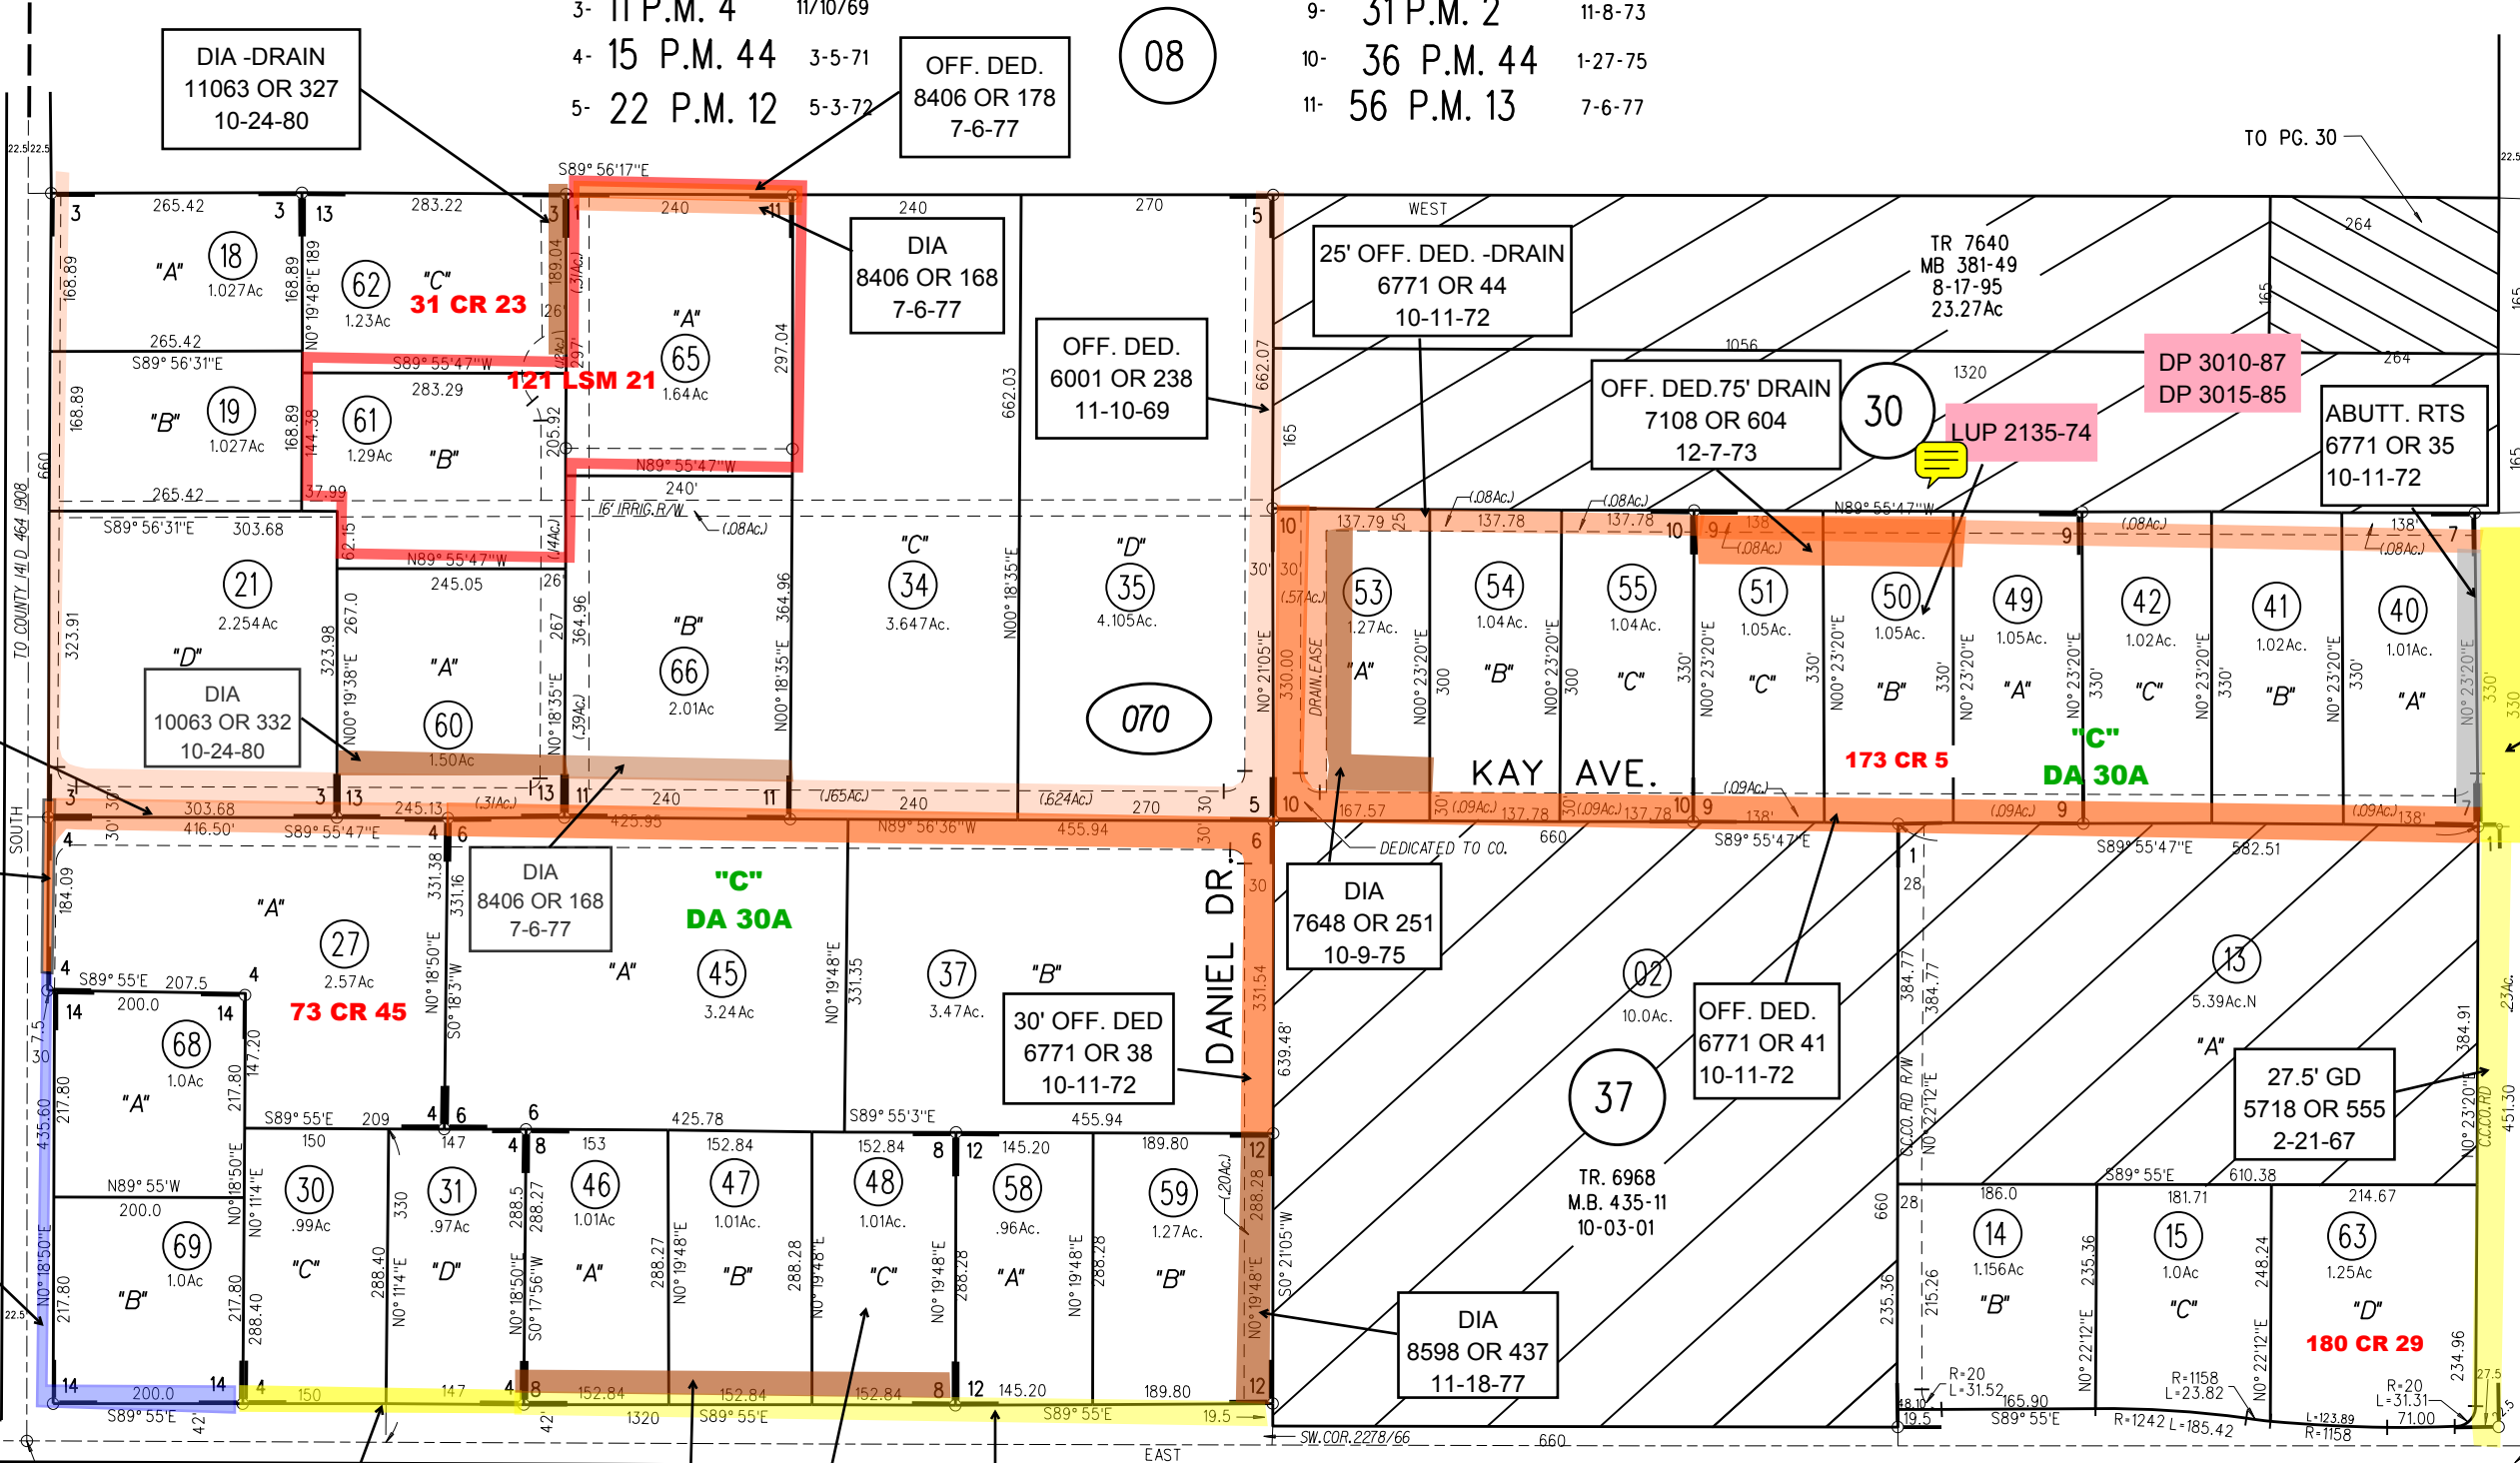

NOTE: THIS MAP WAS PREPARED FOR ASSESSMENT PURPOSES ONLY. NO LIABILITY IS ASSUMED FOR THE ACCURACY OF THE INFORMATION DELINEATED HEREON. ASSESSOR'S PARCELS MAY NOT COMPLY WITH LOCAL LOT SPLIT OR BUILDING SITE ORDINANCES.