


W 1/4 COR SEC 36

POR SW 1/4 SEC 36 T2N R2E MDBM


1- 10 P.M. 21 9-3-1969

2- 93PM12 3-3-81

11

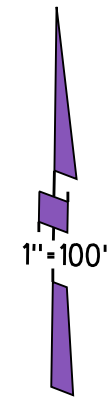

1" = 100'

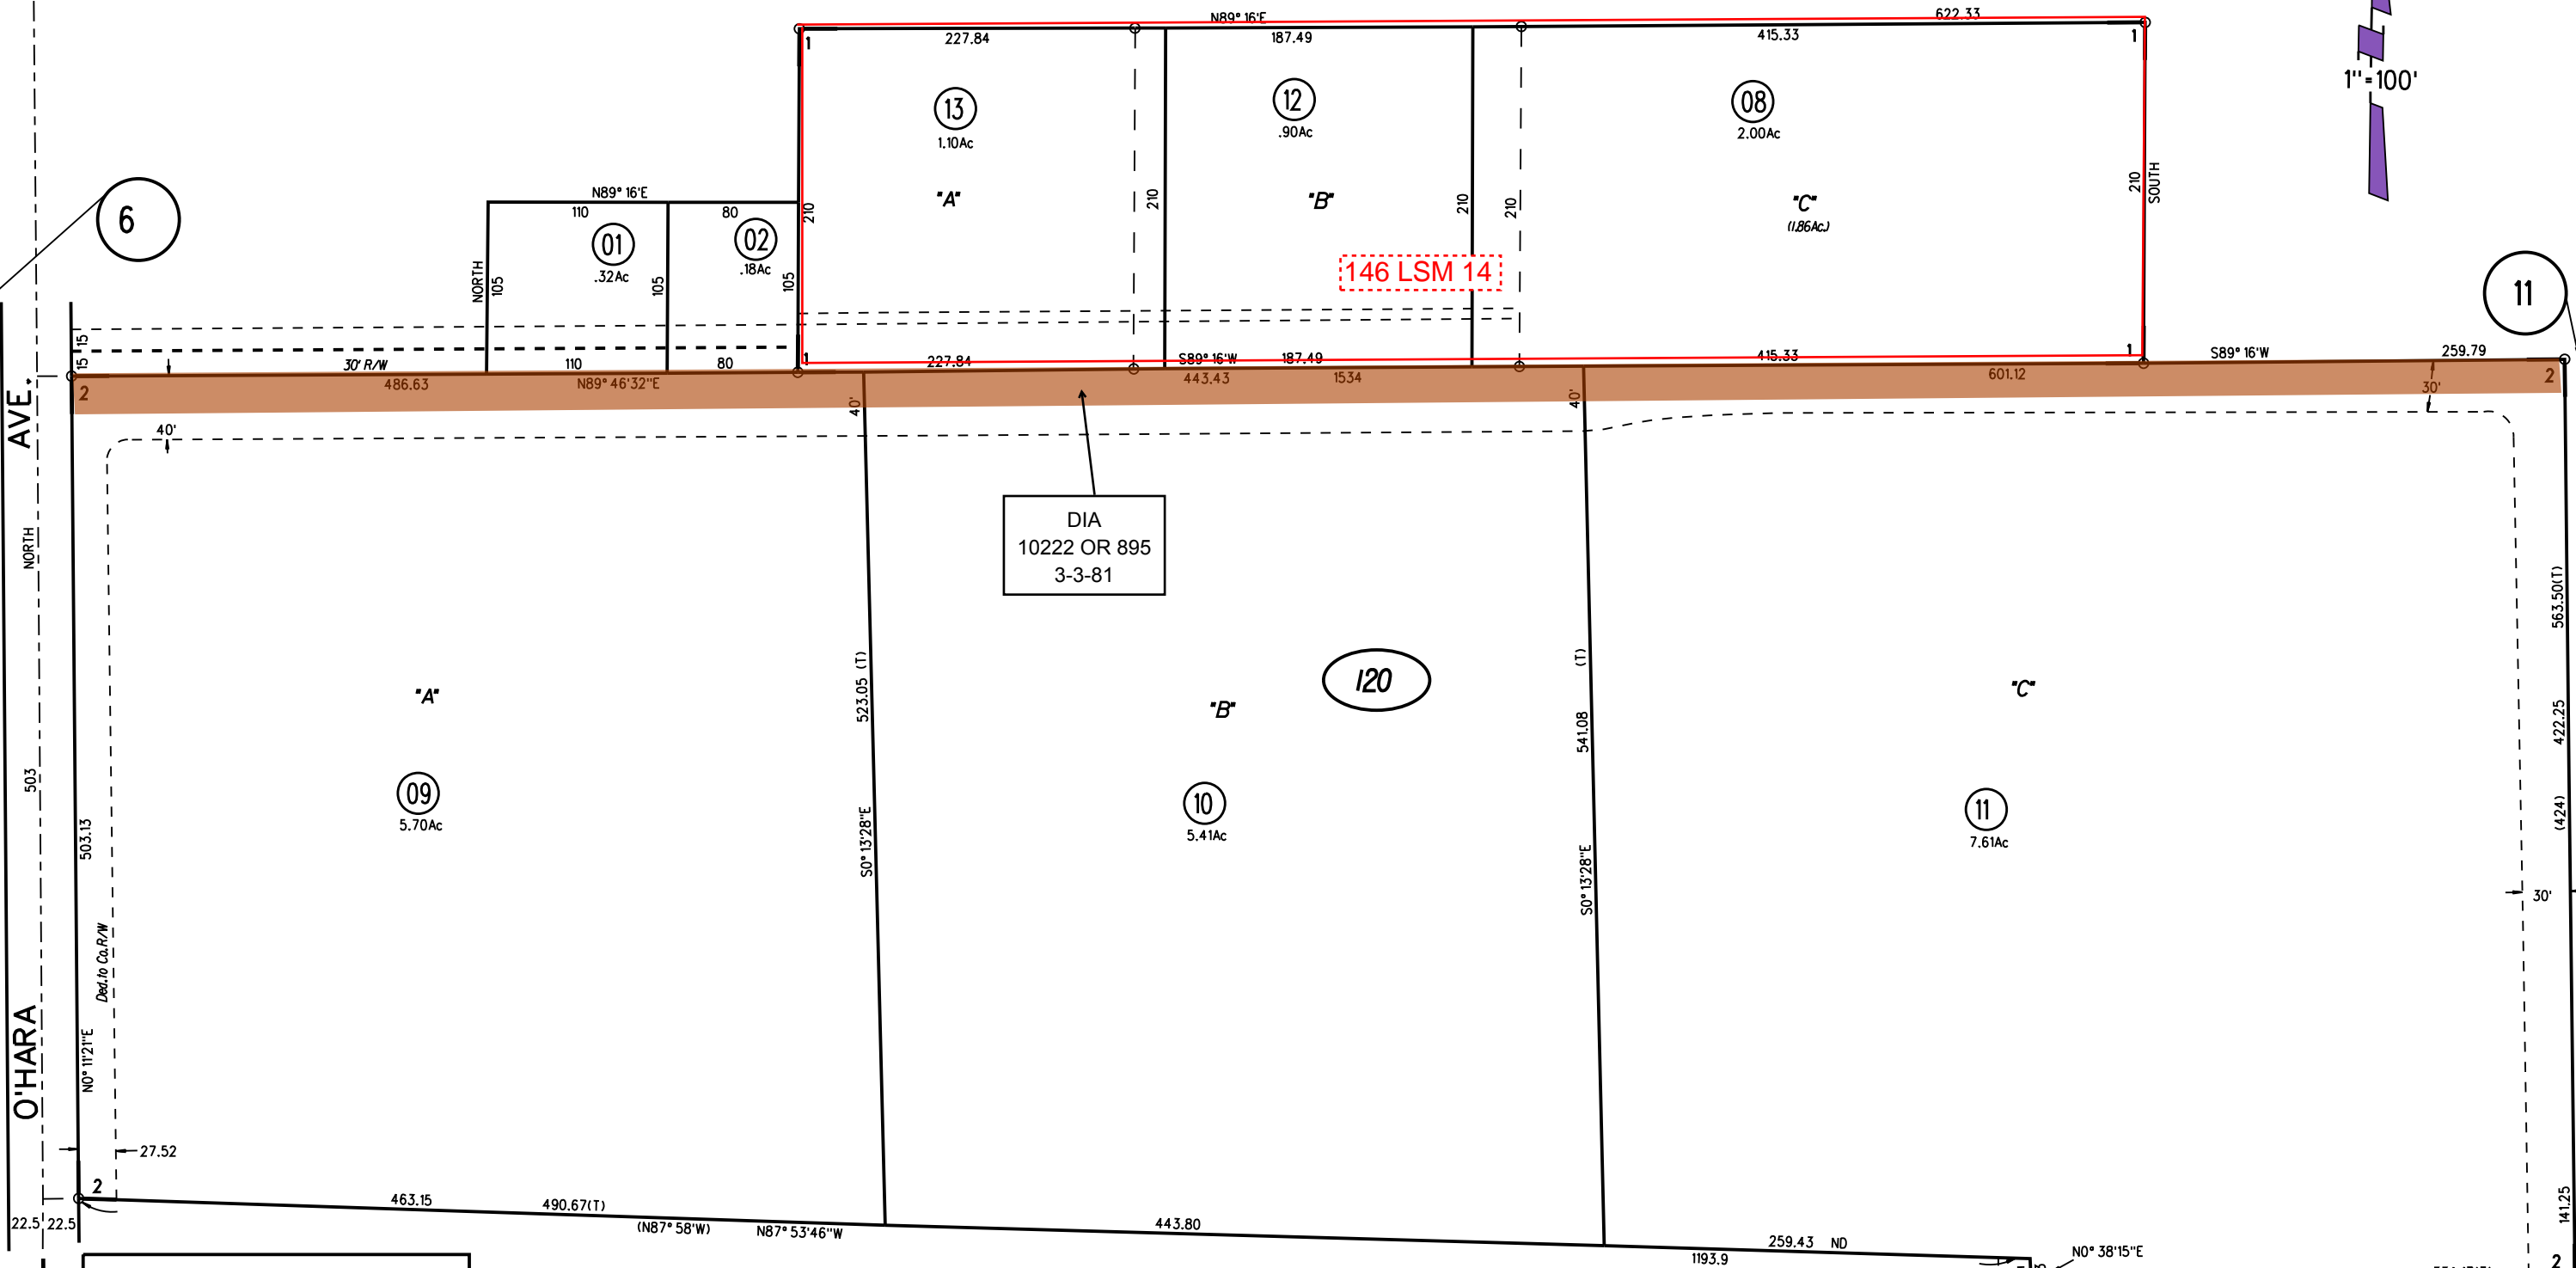

6

11

DIA
10222 OR 895
3-3-81

120

NOTE: THIS MAP WAS PREPARED FOR ASSESSMENT PURPOSES ONLY. NO LIABILITY IS ASSUMED FOR THE ACCURACY OF THE INFORMATION DELINEATED HEREON. ASSESSOR'S PARCELS MAY NOT COMPLY WITH LOCAL LOT SPLIT OR BUILDING SITE ORDINANCES.

104-19
ASSESSOR'S MAP
BOOK 34 PAGE 12
CONTRA COSTA COUNTY, CALIF.

13

120

12.13
1/5/17

14

15