


ROSE DR

SIMONI RANCH RD

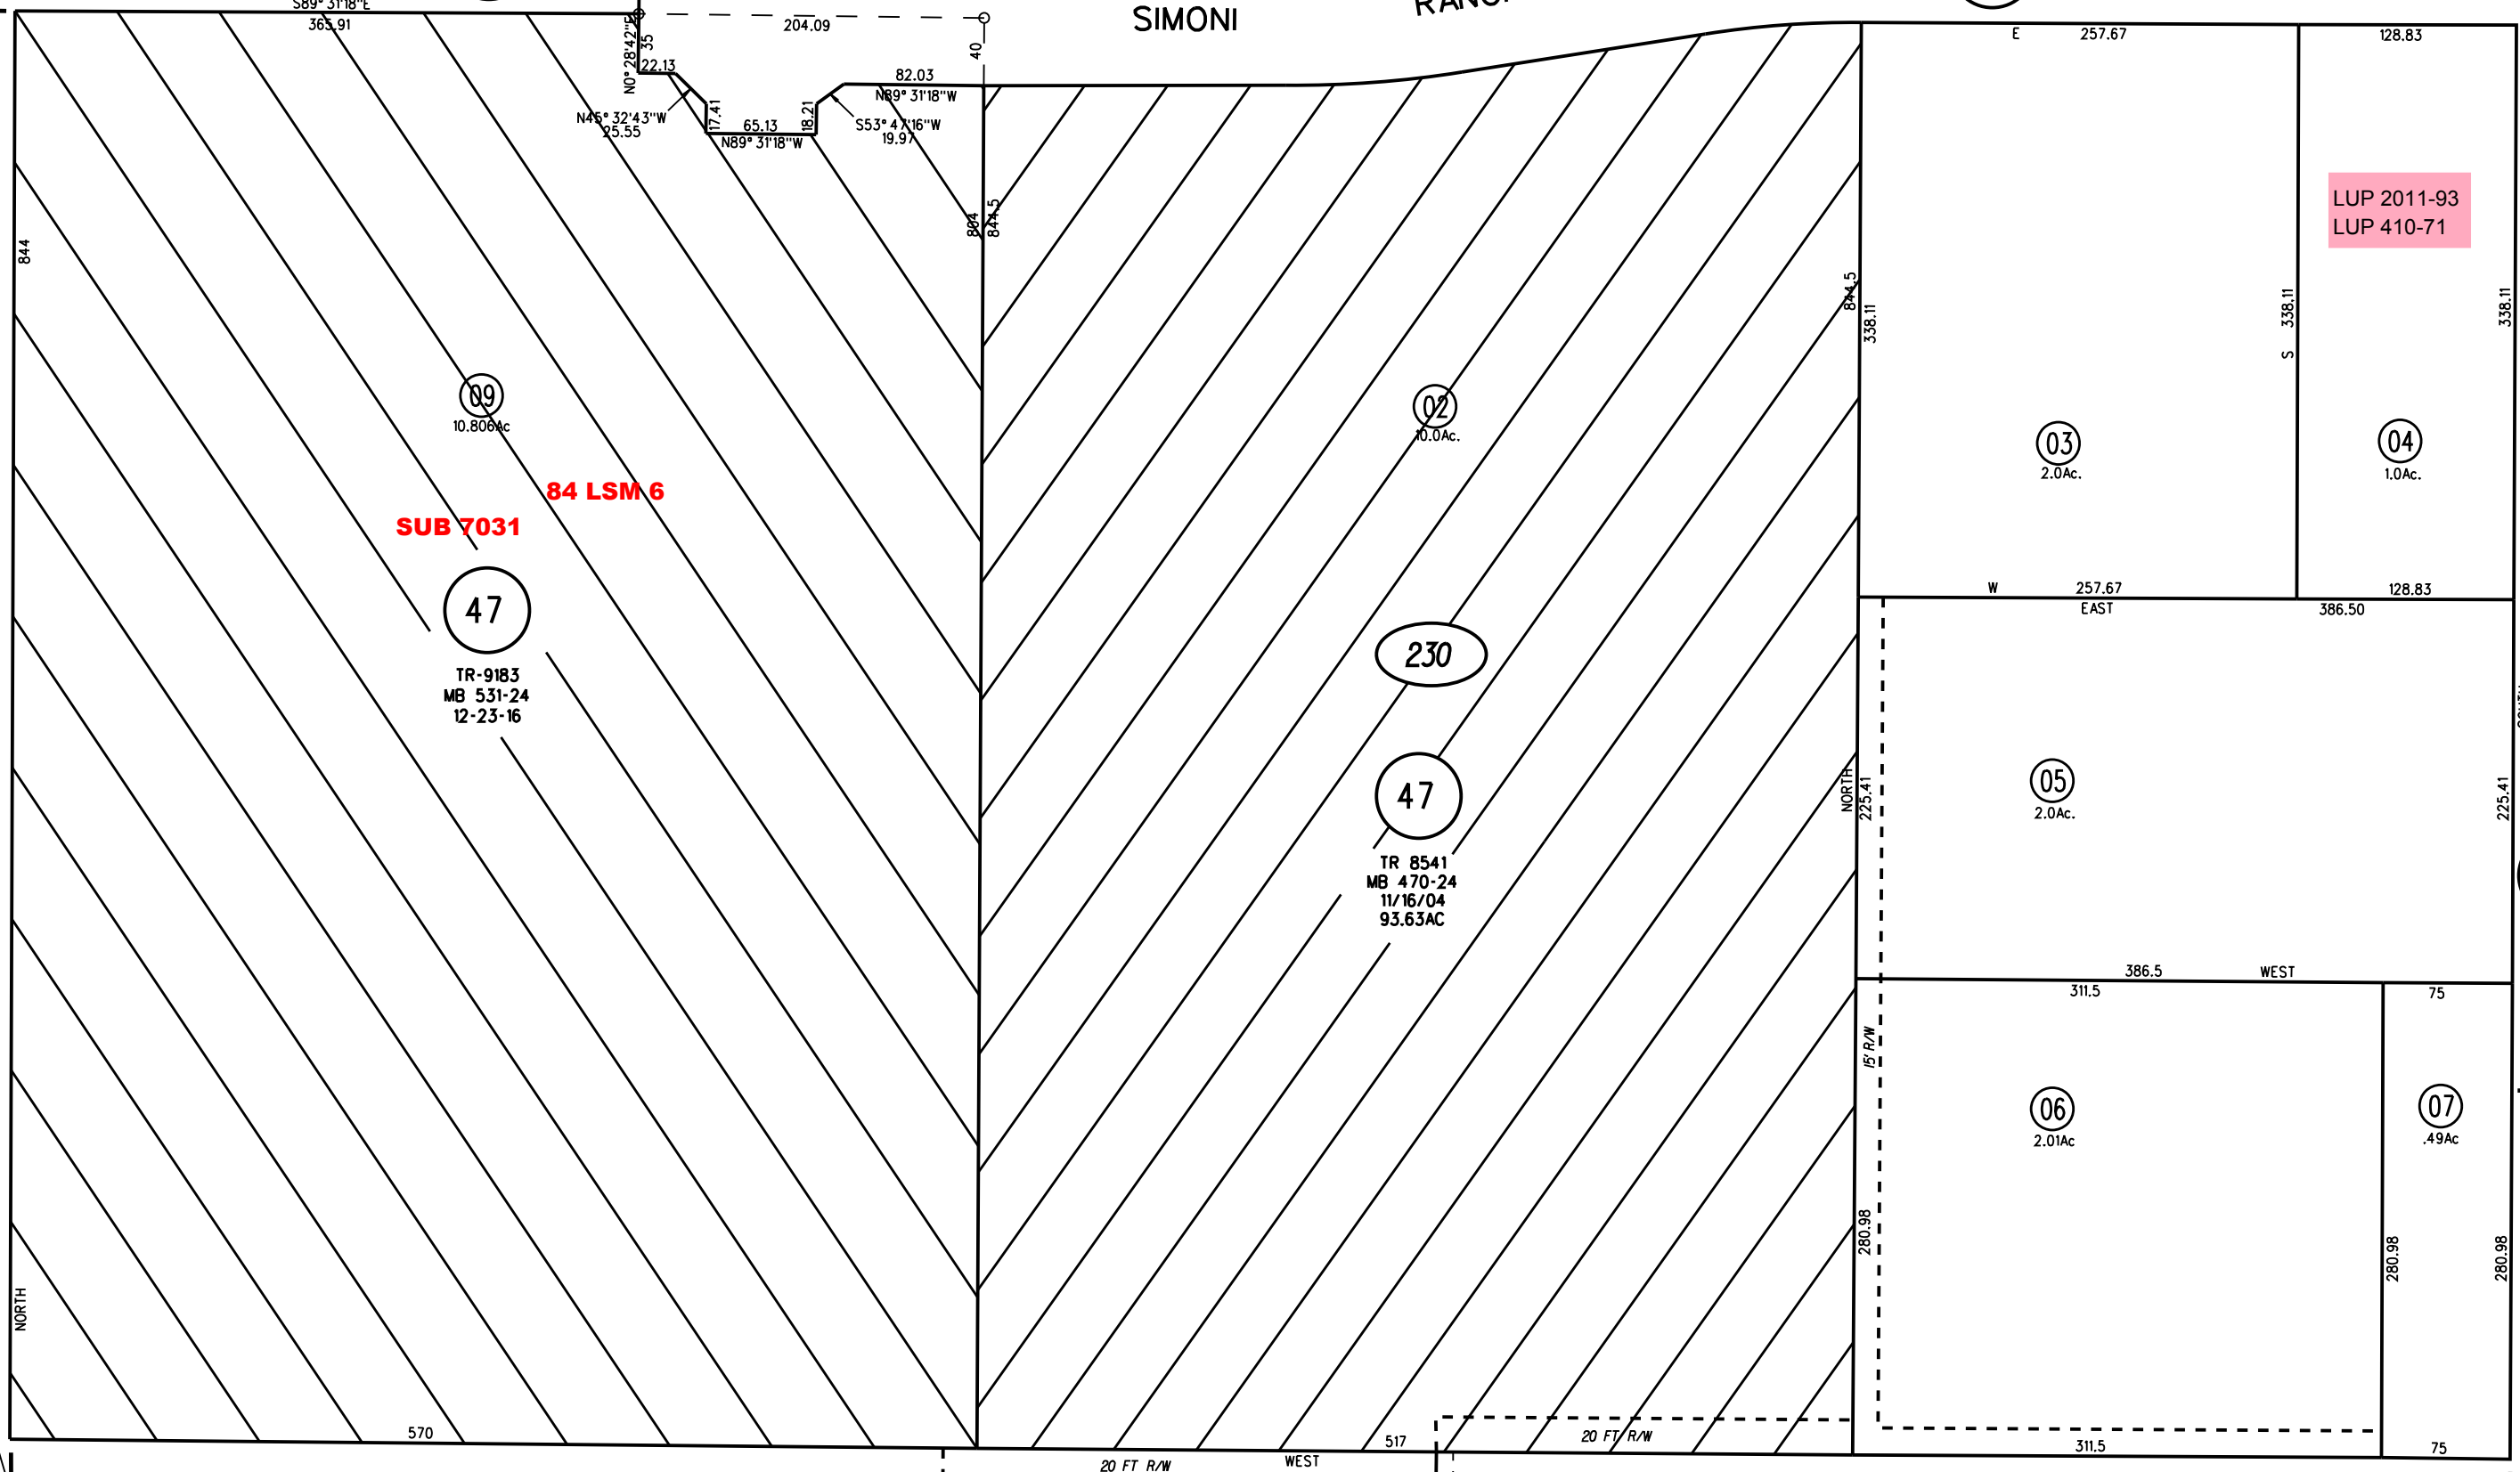

10

25

09  
10.806Ac

84 LSM 6

SUB 7031

47

TR-9183  
MB 531-24  
12-23-16

02  
10.0Ac

230

47

TR 8541  
MB 470-24  
11/16/04  
93.63AC

03  
2.0Ac

04  
1.0Ac

05  
2.0Ac

06  
2.01Ac

07  
.49Ac

25

24

11

NOTE: THIS MAP WAS PREPARED FOR ASSESSMENT PURPOSES ONLY. NO LIABILITY IS ASSUMED FOR THE ACCURACY OF THE INFORMATION DELINEATED HEREON. ASSESSOR'S PARCELS MAY NOT COMPLY WITH LOCAL LOT SPLIT OR BUILDING SITE ORDINANCES.

22

230

TR 9183  
1/13/17