
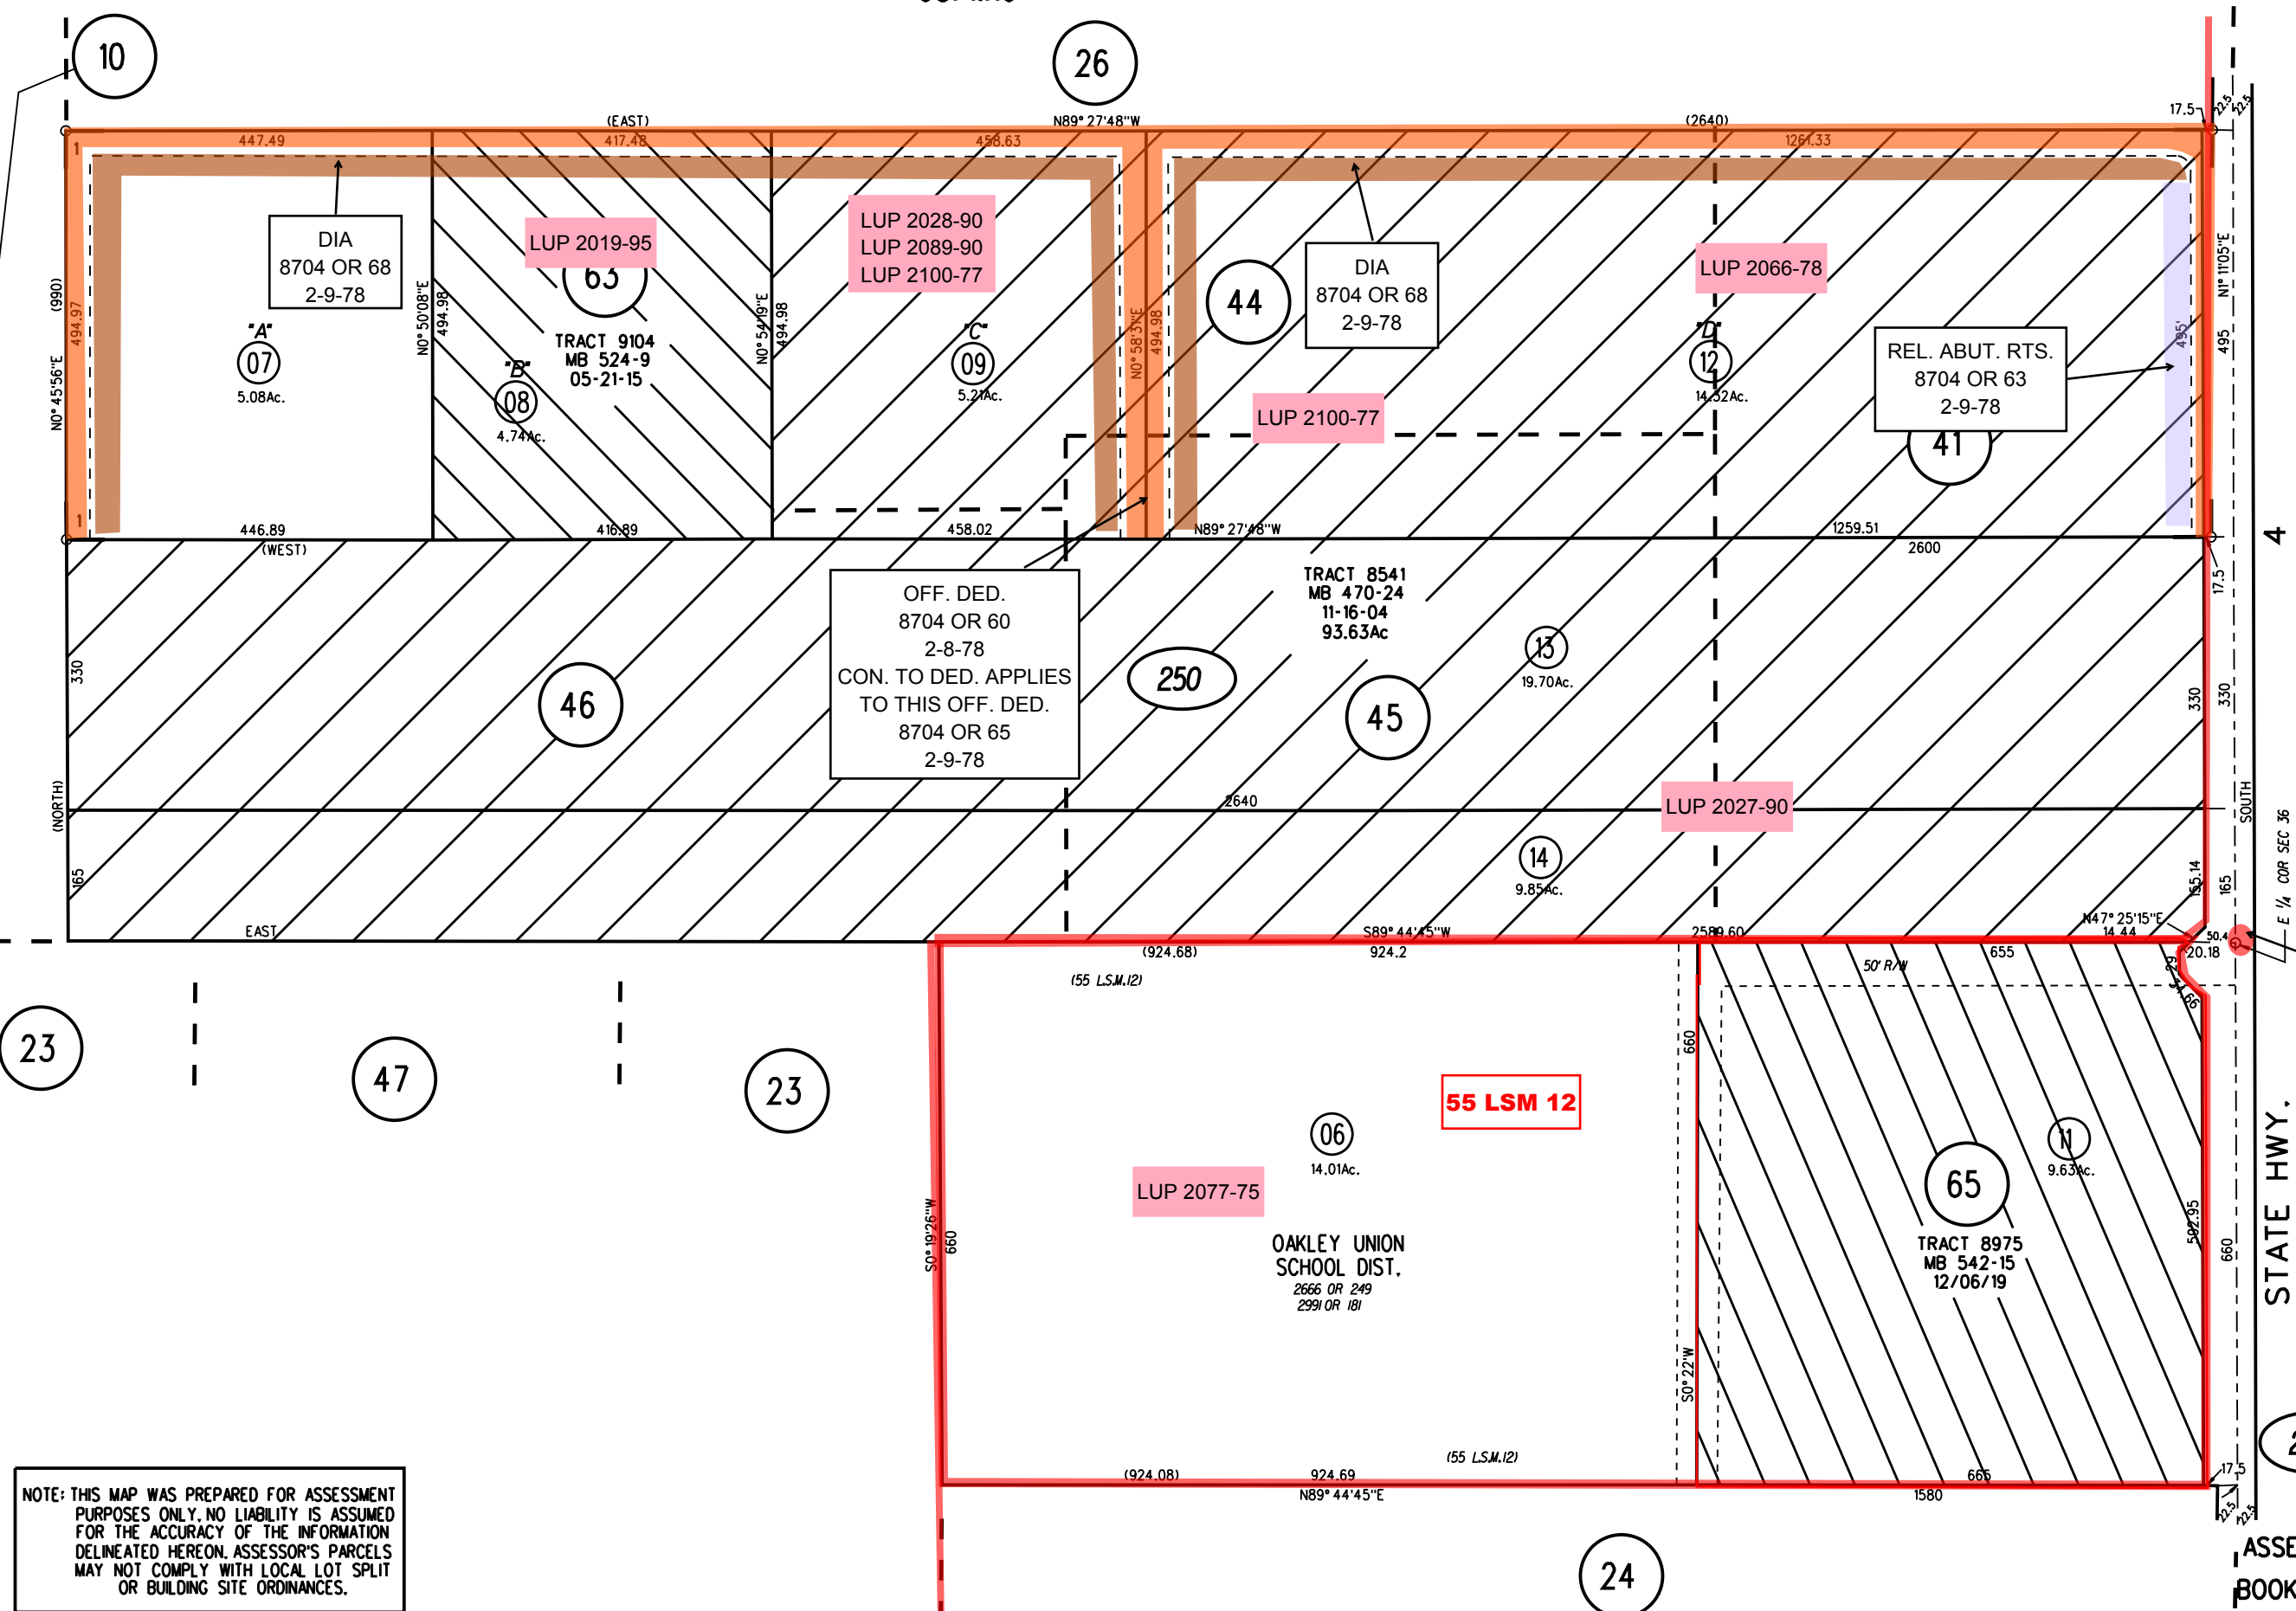


POR E 1/2 SEC.36 T2N R2E MDBM

1- 63PM16 2-9-78

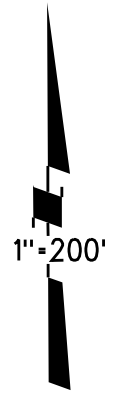

DIA
8704 OR 68
2-9-78

LUP 2019-95
65

LUP 2028-90
LUP 2089-90
LUP 2100-77

DIA
8704 OR 68
2-9-78

LUP 2066-78

REL. ABUT. RTS.
8704 OR 63
2-9-78

OFF. DED.
8704 OR 60
2-8-78
CON. TO DED. APPLIES
TO THIS OFF. DED.
8704 OR 65
2-9-78

TRACT 8541
MB 470-24
11-16-04
93.63Ac

LUP 2027-90

55 LSM 12

LUP 2077-75

OAKLEY UNION
SCHOOL DIST.
2666 OR 249
2991 OR 181

TRACT 8975
MB 542-15
12/06/19

NOTE: THIS MAP WAS PREPARED FOR ASSESSMENT PURPOSES ONLY. NO LIABILITY IS ASSUMED FOR THE ACCURACY OF THE INFORMATION DELINEATED HEREON. ASSESSOR'S PARCELS MAY NOT COMPLY WITH LOCAL LOT SPLIT OR BUILDING SITE ORDINANCES.