

POR NE 1/4 SEC 36 T2N R2E MDB&M



A - 1991 ROLL - TRACT 6935 M.B. 351-33 (OAK PARK)

B - 1996 ROLL - TRACT 7809 M.B. 378-43 (CALIFORNIA JAMBOREE)

BK
35

LAUREL RD

25 30
63 CR 5
36 31

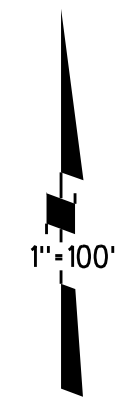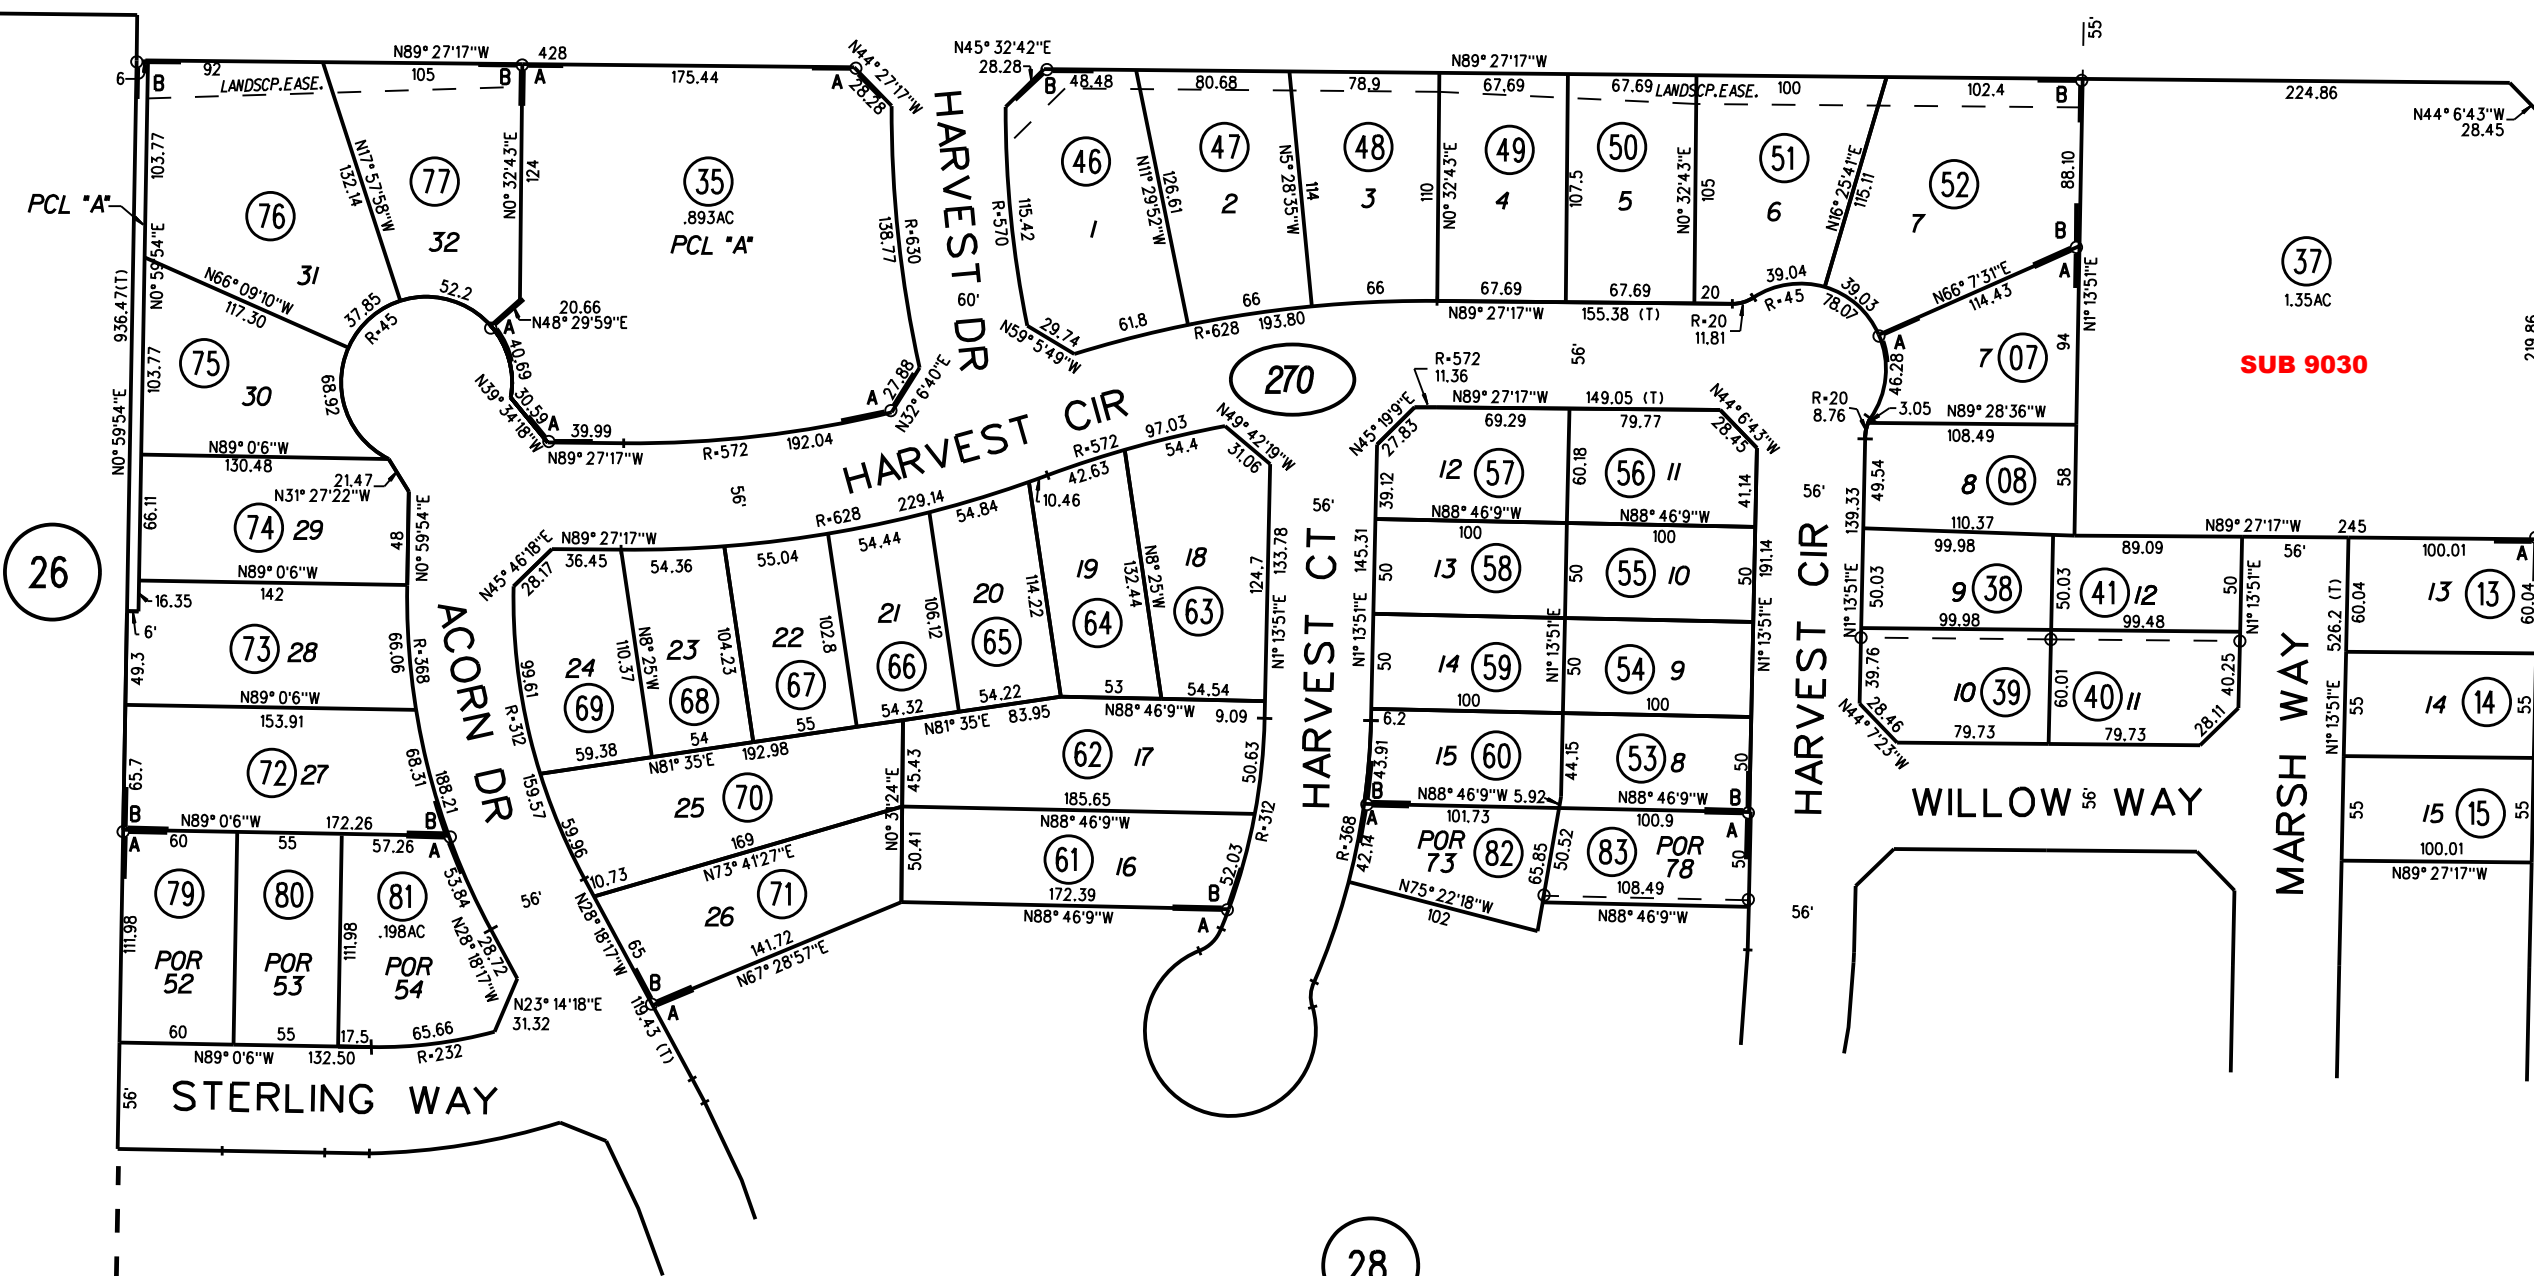

BK
33

HIGHWAY 4

26

28

270

NOTE: THIS MAP WAS PREPARED FOR ASSESSMENT PURPOSES ONLY. NO LIABILITY IS ASSUMED FOR THE ACCURACY OF THE INFORMATION DELINEATED HEREON. ASSESSOR'S PARCELS MAY NOT COMPLY WITH LOCAL LOT SPLIT OR BUILDING SITE ORDINANCES.