


POR. SE 1/4 SEC. 26 T.2N., R.2E., M.D.B. & M.

QD
Doc #2008-0015682
01/25/08
Res. #2004/273

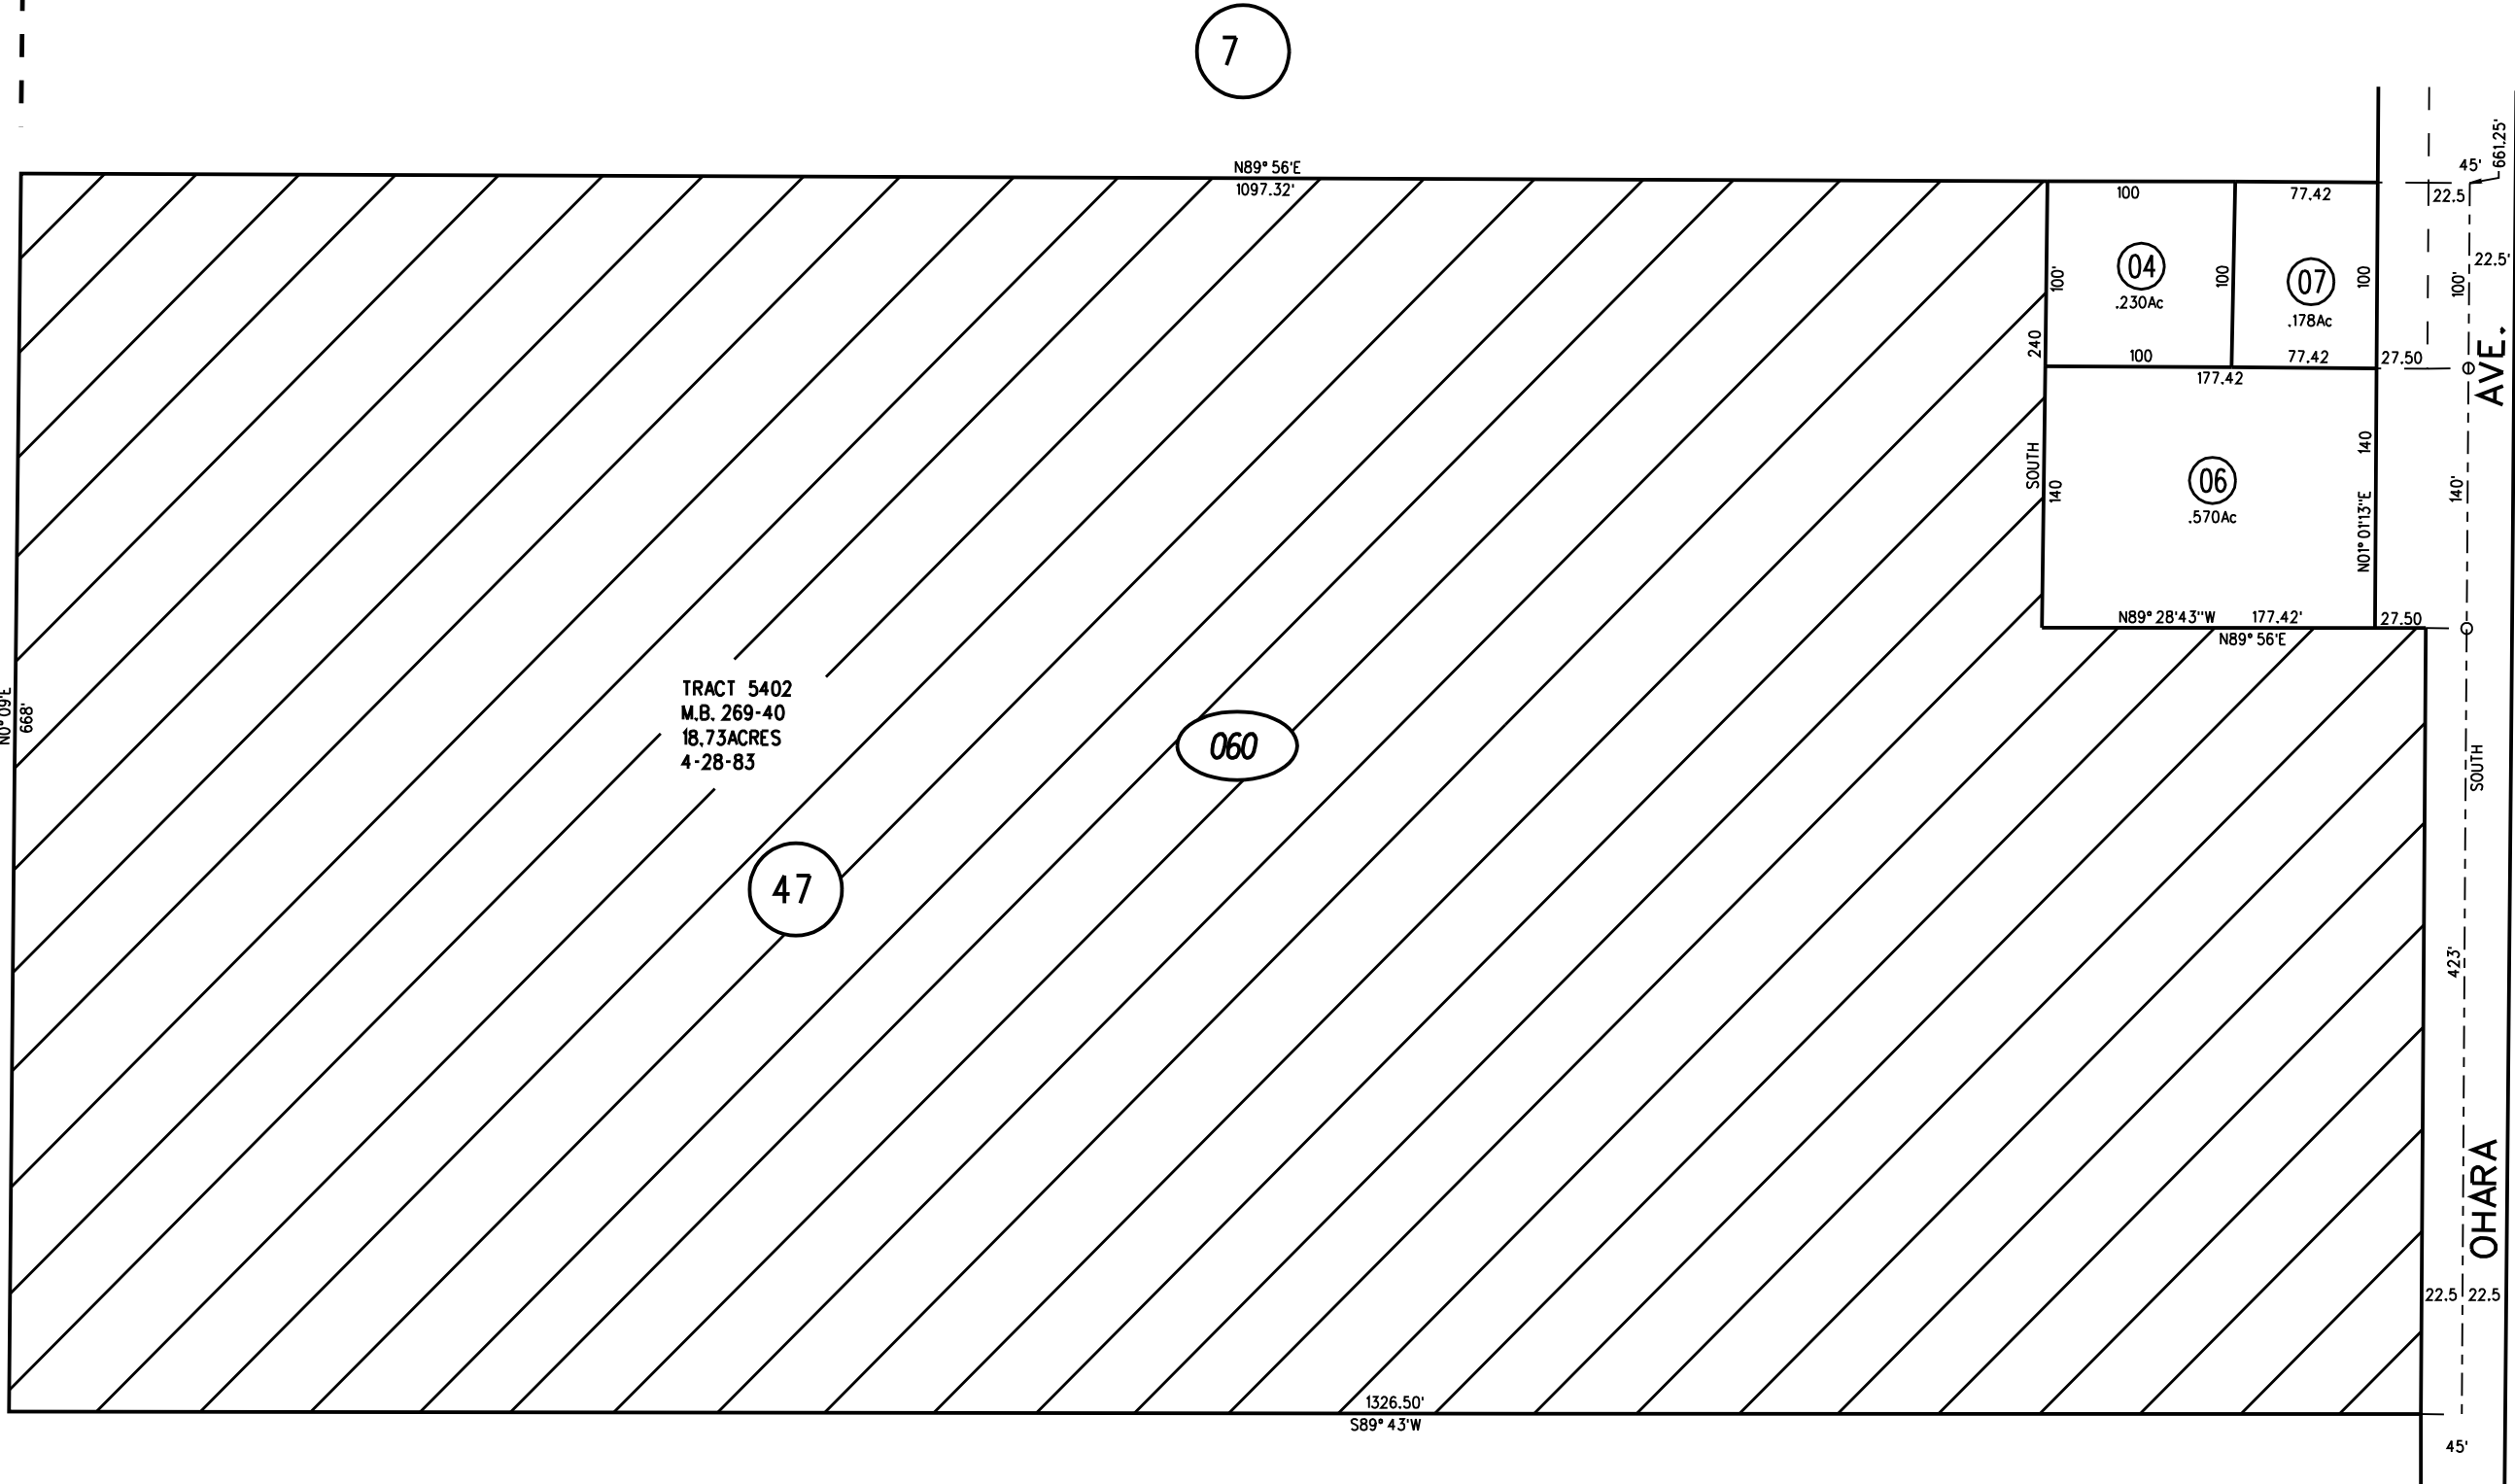

8

7

47

060

21

5

NOTE: THIS MAP WAS PREPARED FOR ASSESSMENT PURPOSES ONLY. NO LIABILITY IS ASSUMED FOR THE ACCURACY OF THE INFORMATION DELINEATED HEREON. ASSESSOR'S PARCELS MAY NOT COMPLY WITH LOCAL LOT SPLIT OR BUILDING SITE ORDINANCES.

060

07
8/20/12

105/3 POR.OF

7-83
1961 ROLL
ASSESSOR'S MAP
BOOK 35 PAGE 06
CONTRA COSTA COUNTY, CALIF.

